


F.A.P. RTE.	SECTION	COUNTY	TOTAL SHEETS	SHEET NO.
310	81B-1	MORGAN	114	20
STA. 1003+00		TO STA. 1009+00		
CONTRACT NO. 72528				

PLAN SURVEYED BY DATE
 NOTE BOOK NO. CHECKED BY
 NO. FILE NAME


PROFILE SURVEYED BY DATE
 NOTE BOOK NO. CHECKED BY
 NO. STRUCTURE NOTATION CHKD

EXISTING CURVE 300
 PI STA 1006+62.18
 $\Delta = 4^\circ 20' 25''$ (RT)
 $D = 0^\circ 17' 58''$
 $T = 725.35'$
 $R = 19,141.10'$
 $L = 1,450.00'$
 $E = 13.75'$
 PC STA 999+36.84
 PT STA 1013+86.84

SECTION 81B-1
 LOCATION 1
 BEGINS
 STATION 1006+00.00

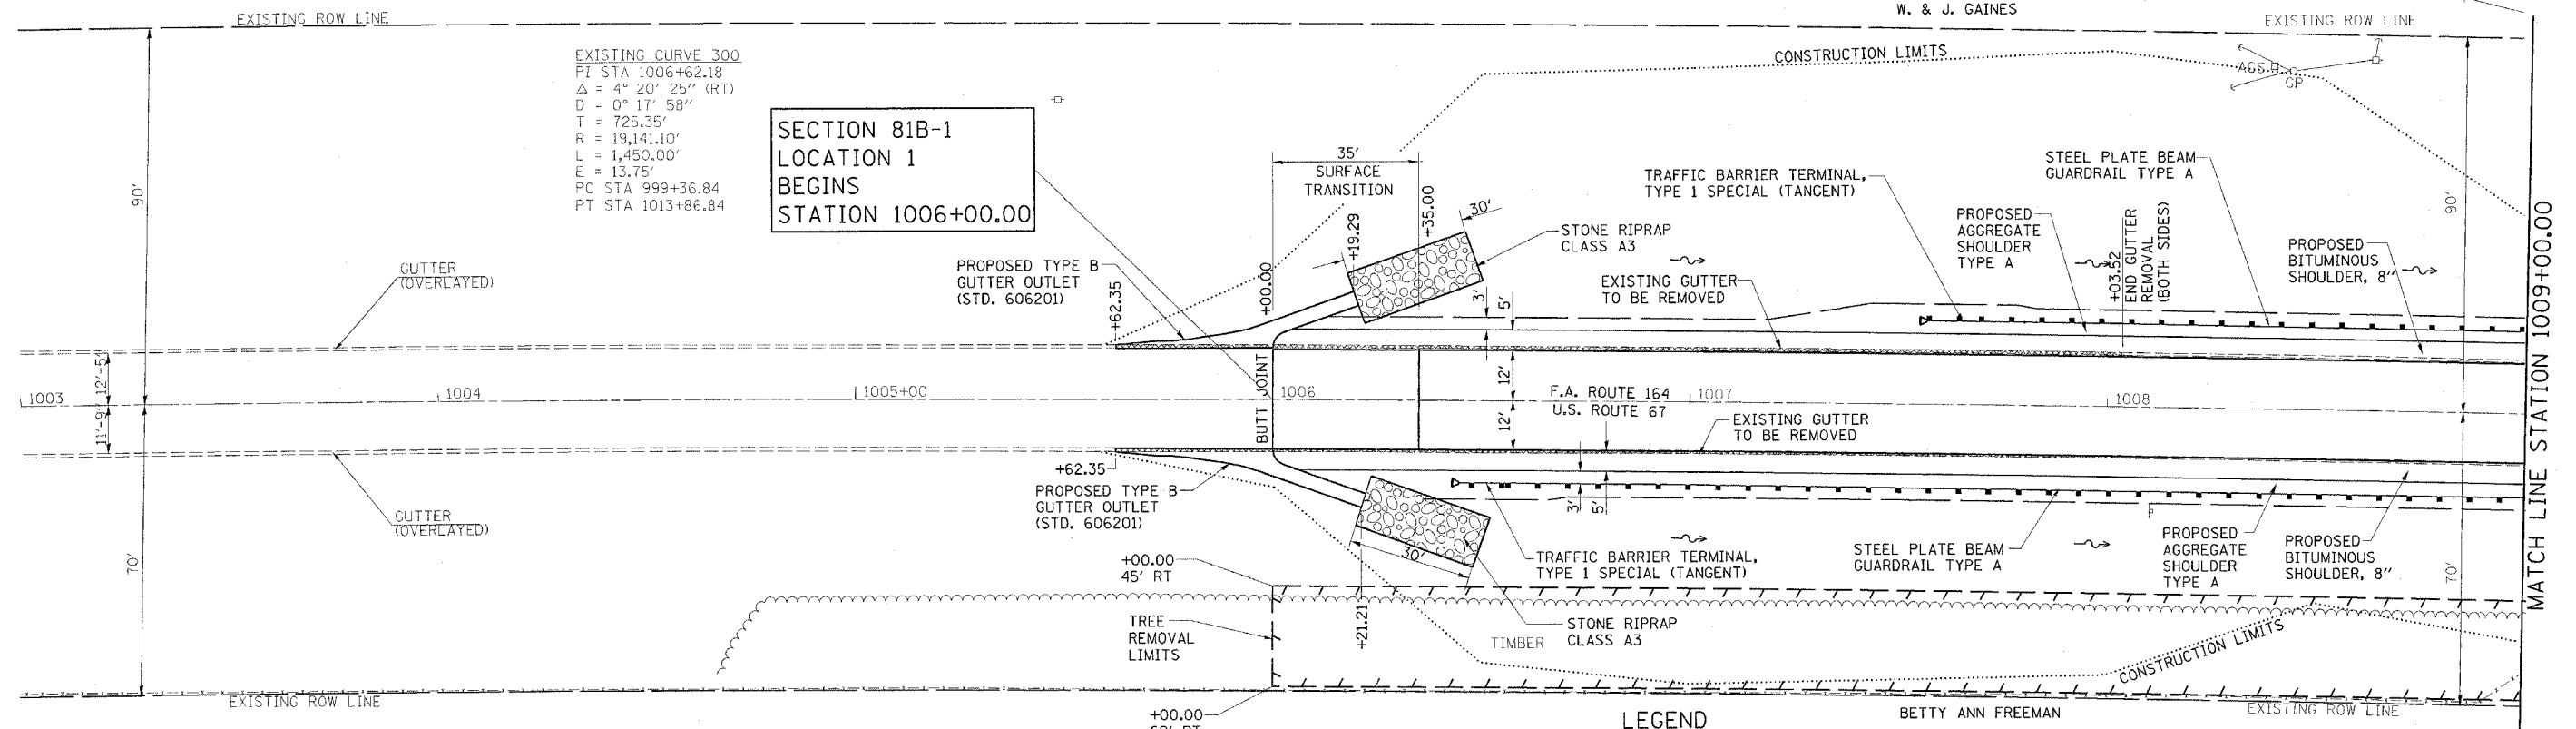

LEGEND
 GUTTER REMOVAL
 LIMITS OF TREE REMOVAL ACRES

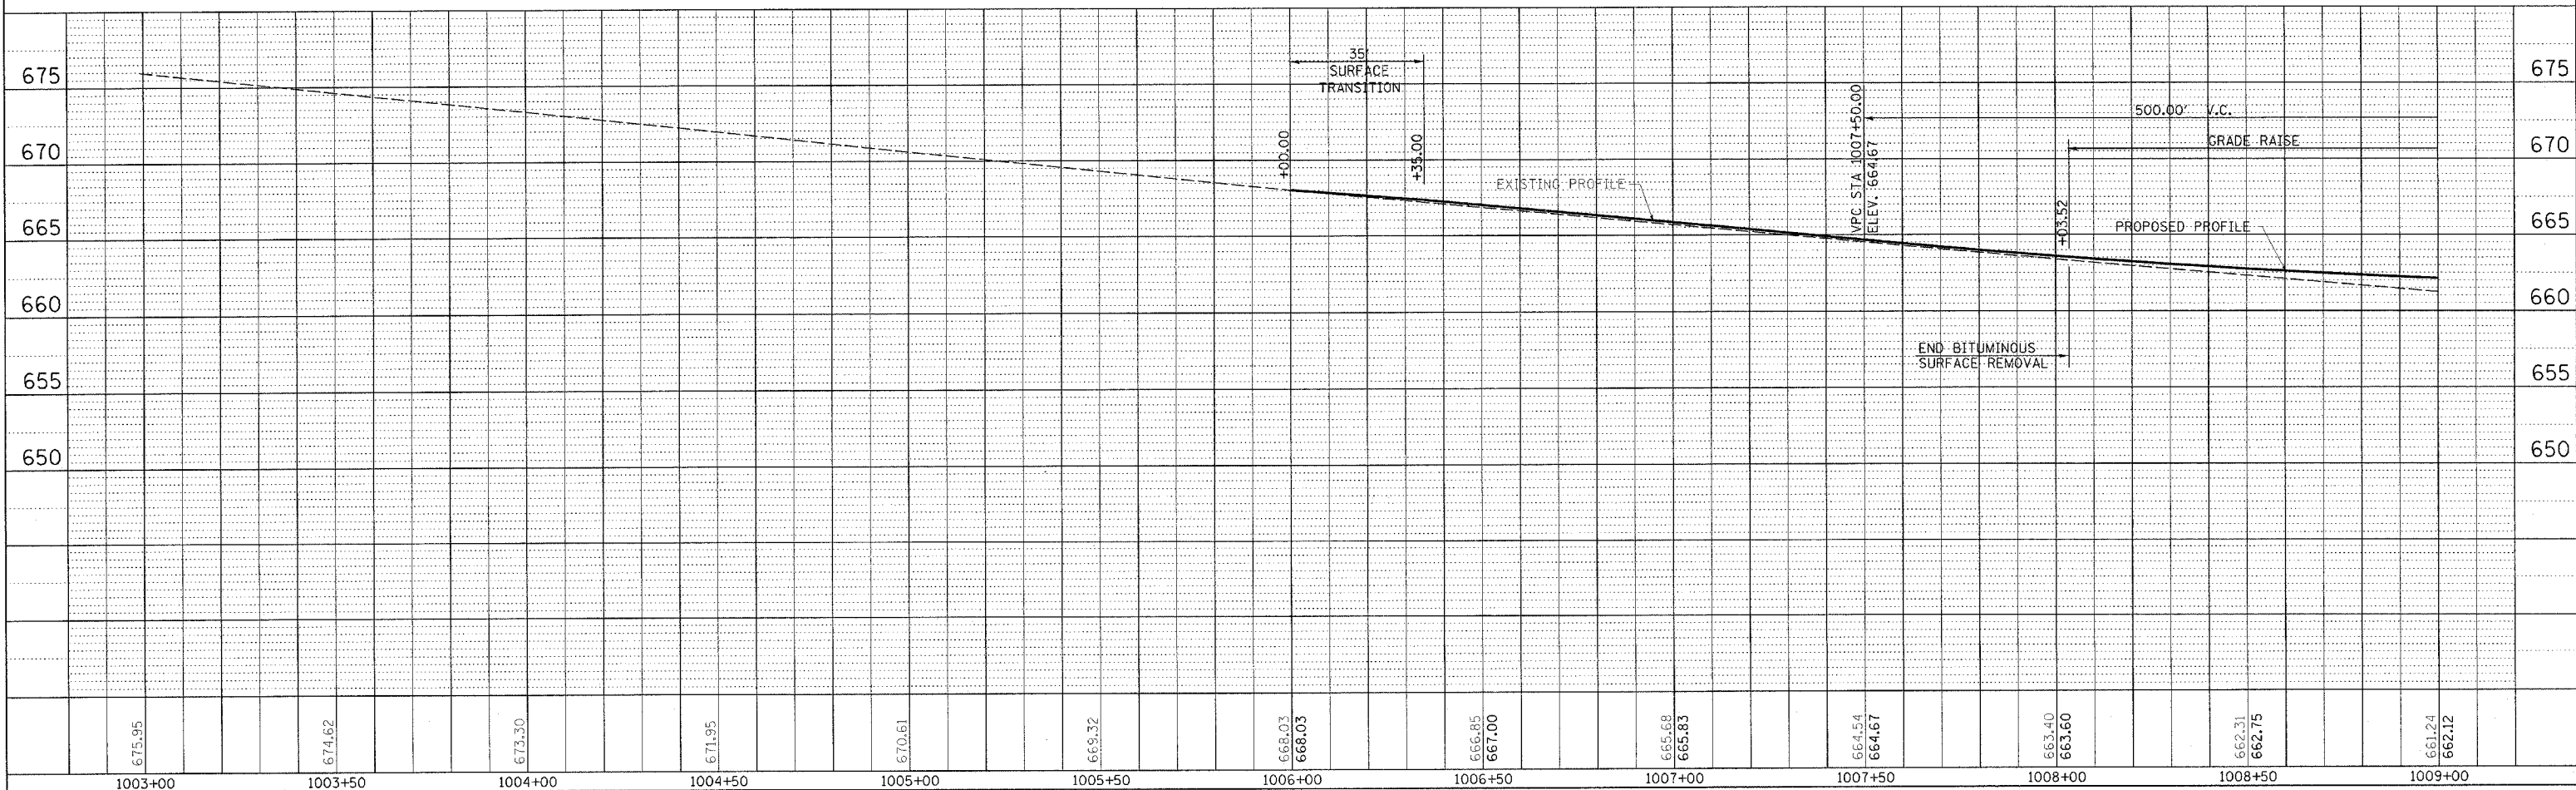

DGN-SPEC
 DATE-TIME \$TIME\$ *USER*