


F.A. RTE.	SECTION	COUNTY	TOTAL SHEETS	SHEET NO.
310	81B-1	MORGAN	114	23
STA. 1160+00.00		TO STA. 1158+50.00		
CONTRACT NO. 72528				

SECTION 81B-1
LOCATION 2
ENDS
STATION 1158+50.00

GORDON E. WHITE


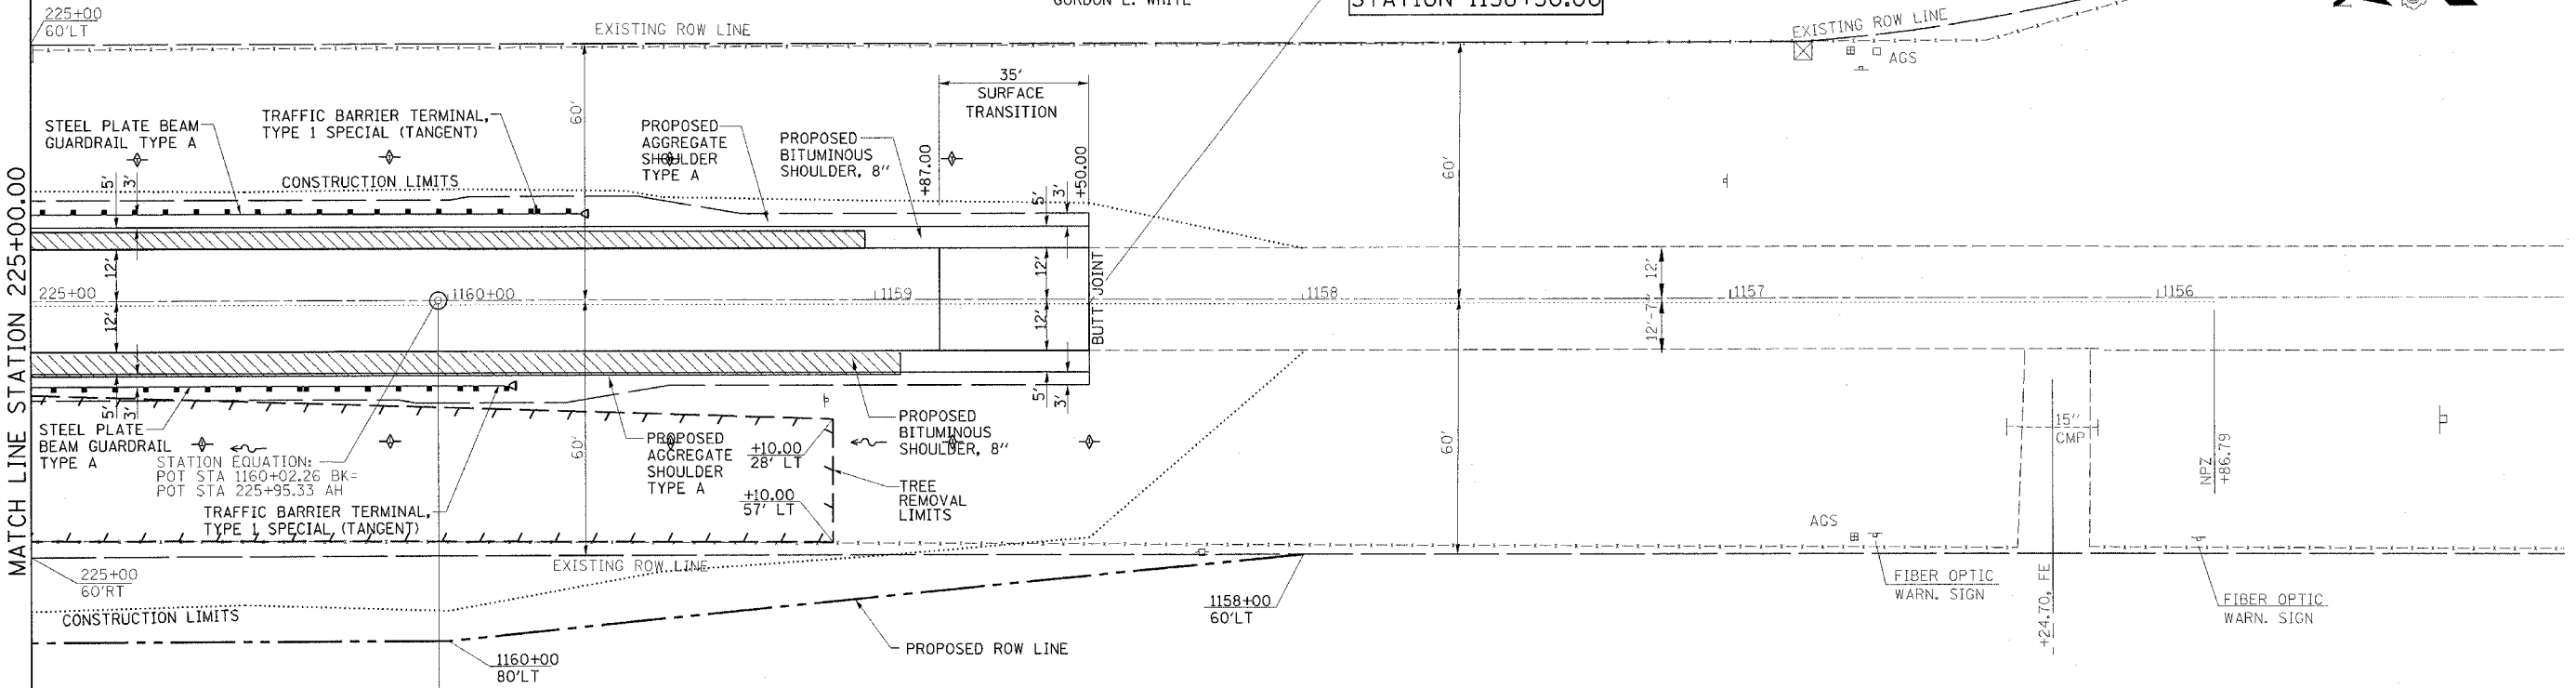


DATE	BY	DATE

DATE	BY	DATE

LEGEND

- CLASS C PATCH
- LIMITS OF TREE REMOVAL ACRES

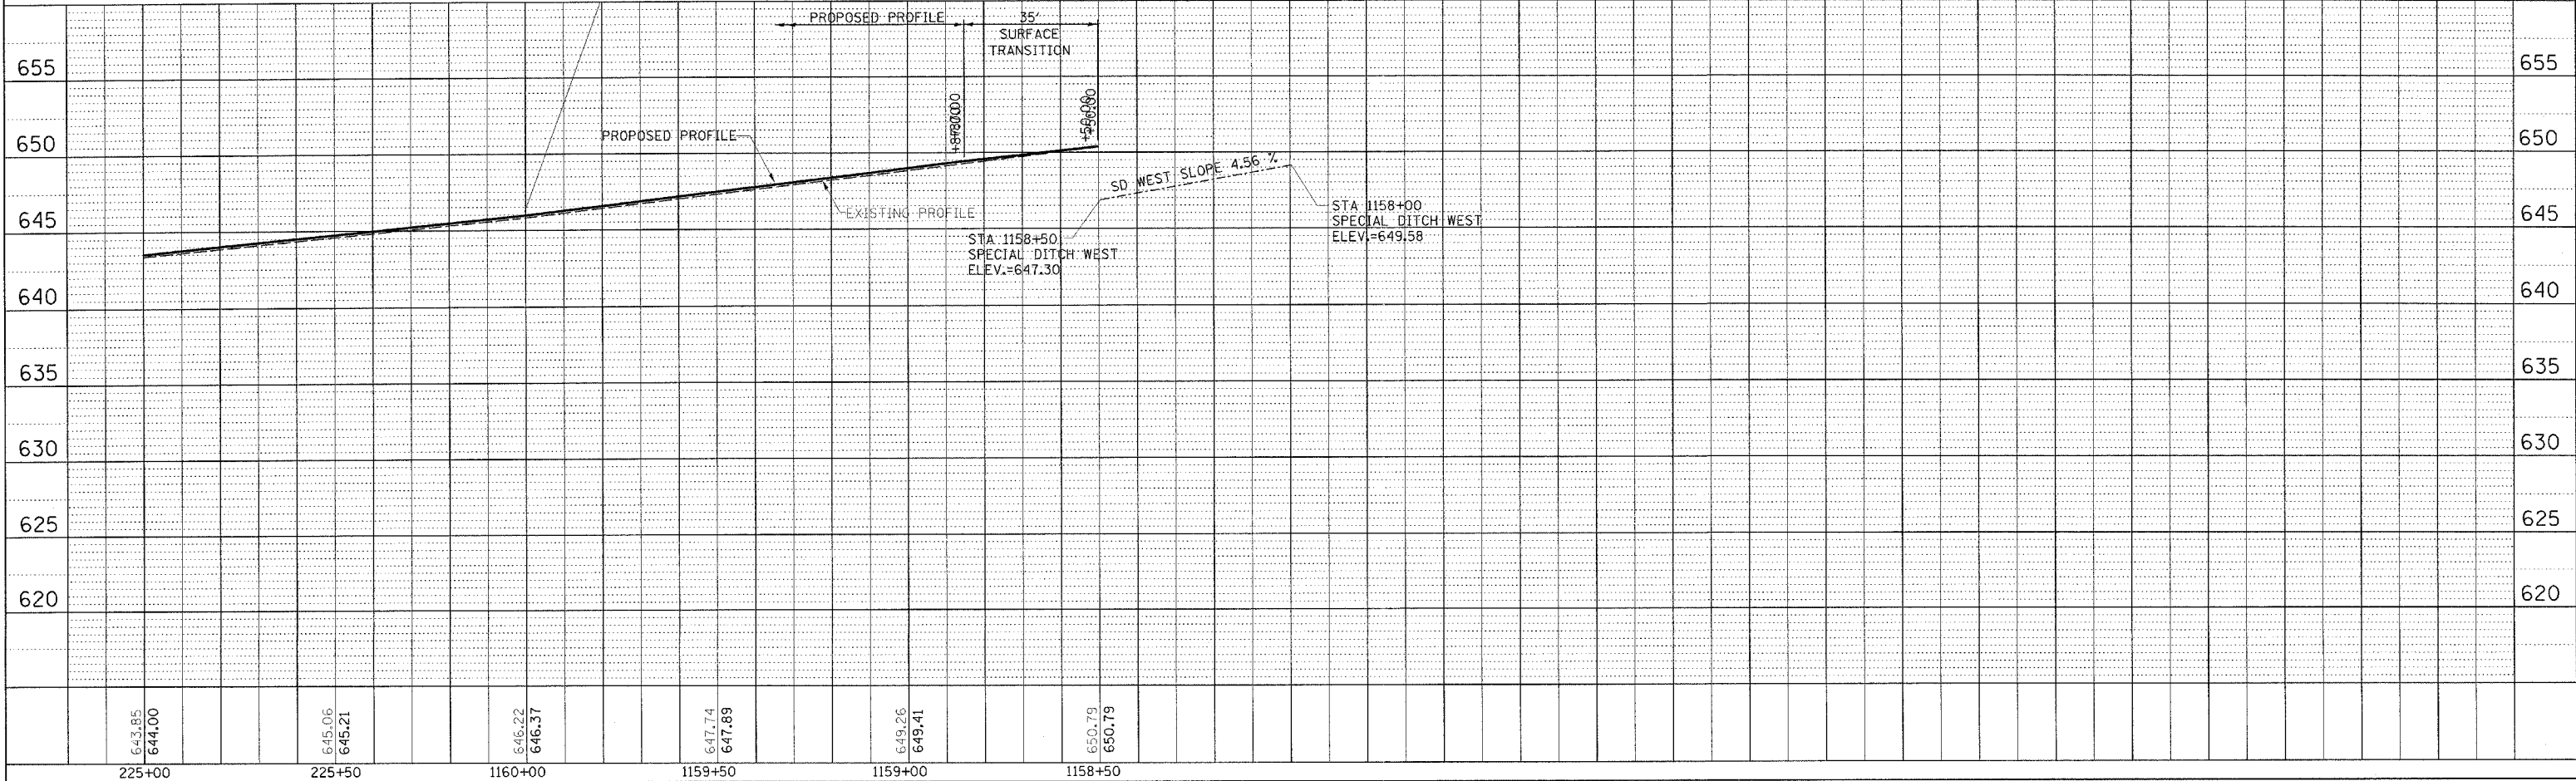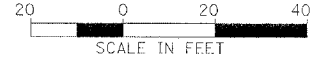

DGN-SPEC
DATE-TIME \$TIME\$ *USER*