




SECTION 81B-1
LOCATION 4
BEGINS
STATION 135+50.00

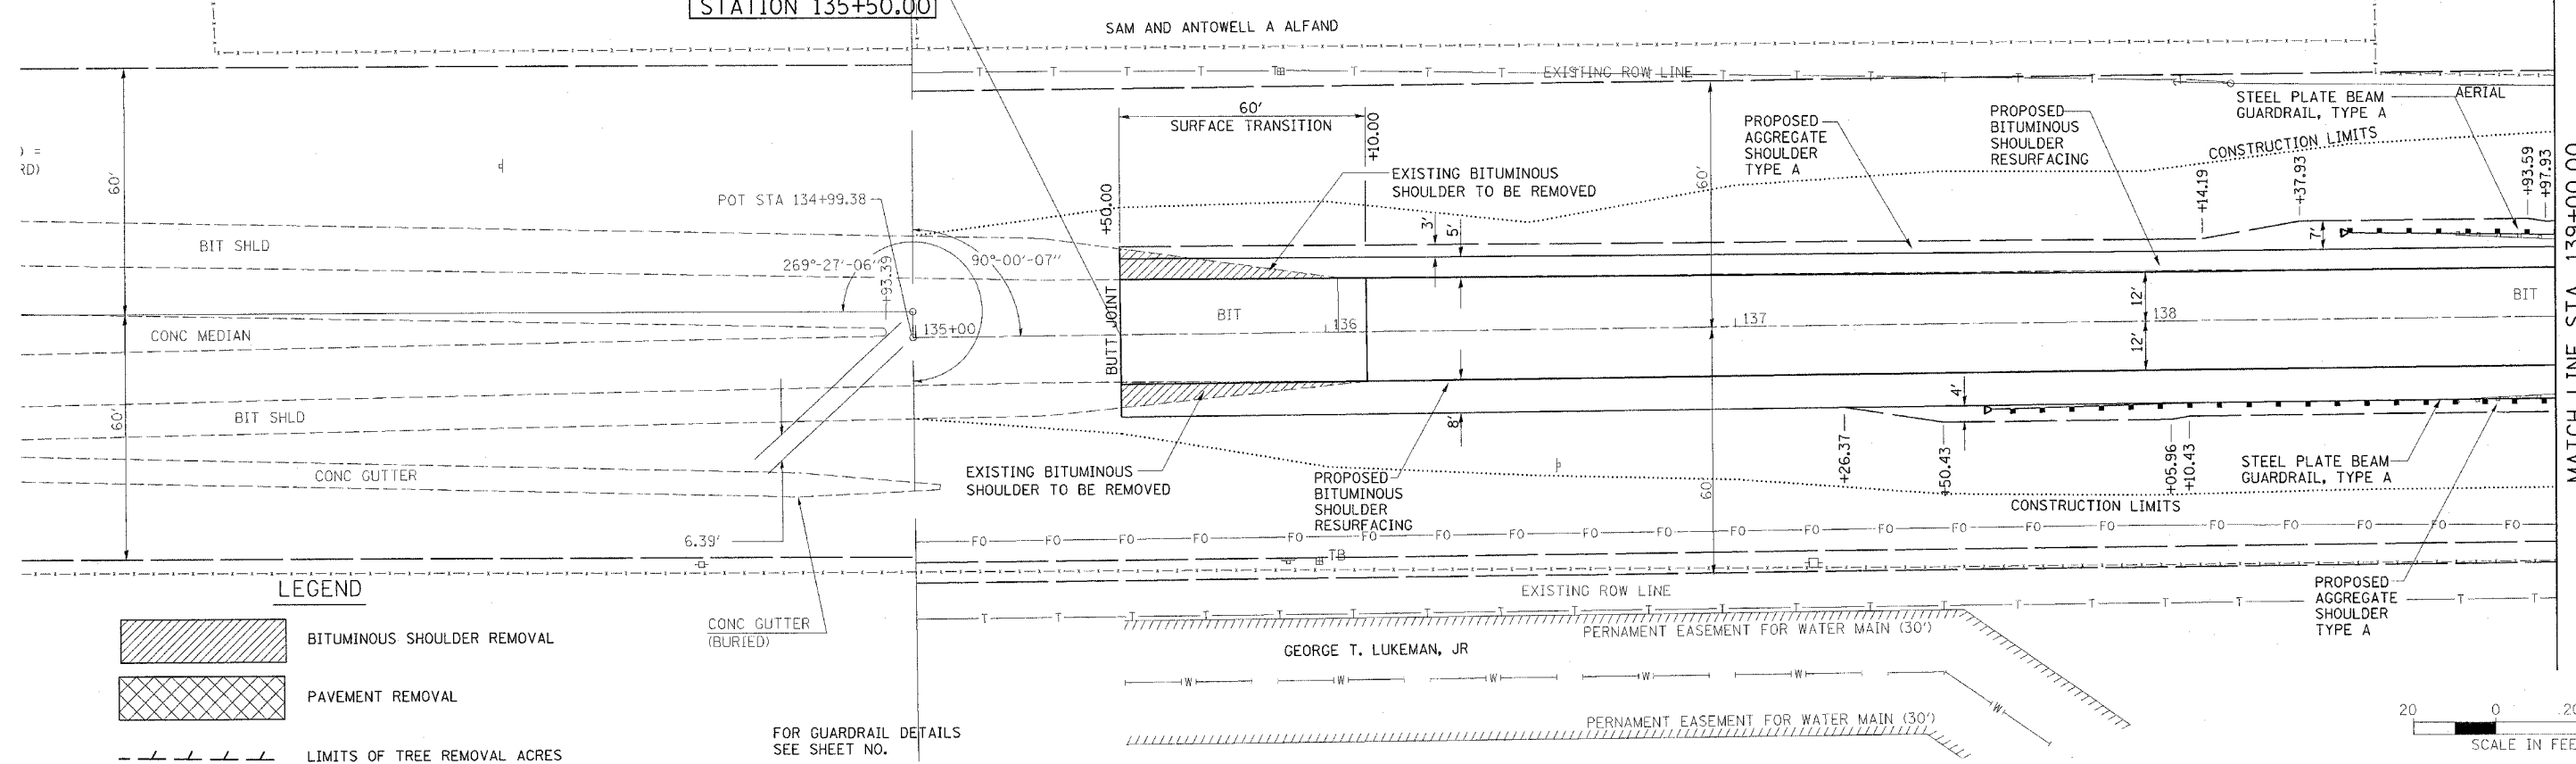


- LEGEND**
- BITUMINOUS SHOULDER REMOVAL
 - PAVEMENT REMOVAL
 - LIMITS OF TREE REMOVAL ACRES



PLAN SURVEYED, PLOTTED, CHECKED, DATE: _____ BY: _____
NOTE BOOK NO. _____
PAID FILE NAME NO. _____

PROFILE SURVEYED, PLOTTED, CHECKED, DATE: _____ BY: _____
NOTE BOOK NO. _____
STRUCTURE NOTATIONS: CHFD

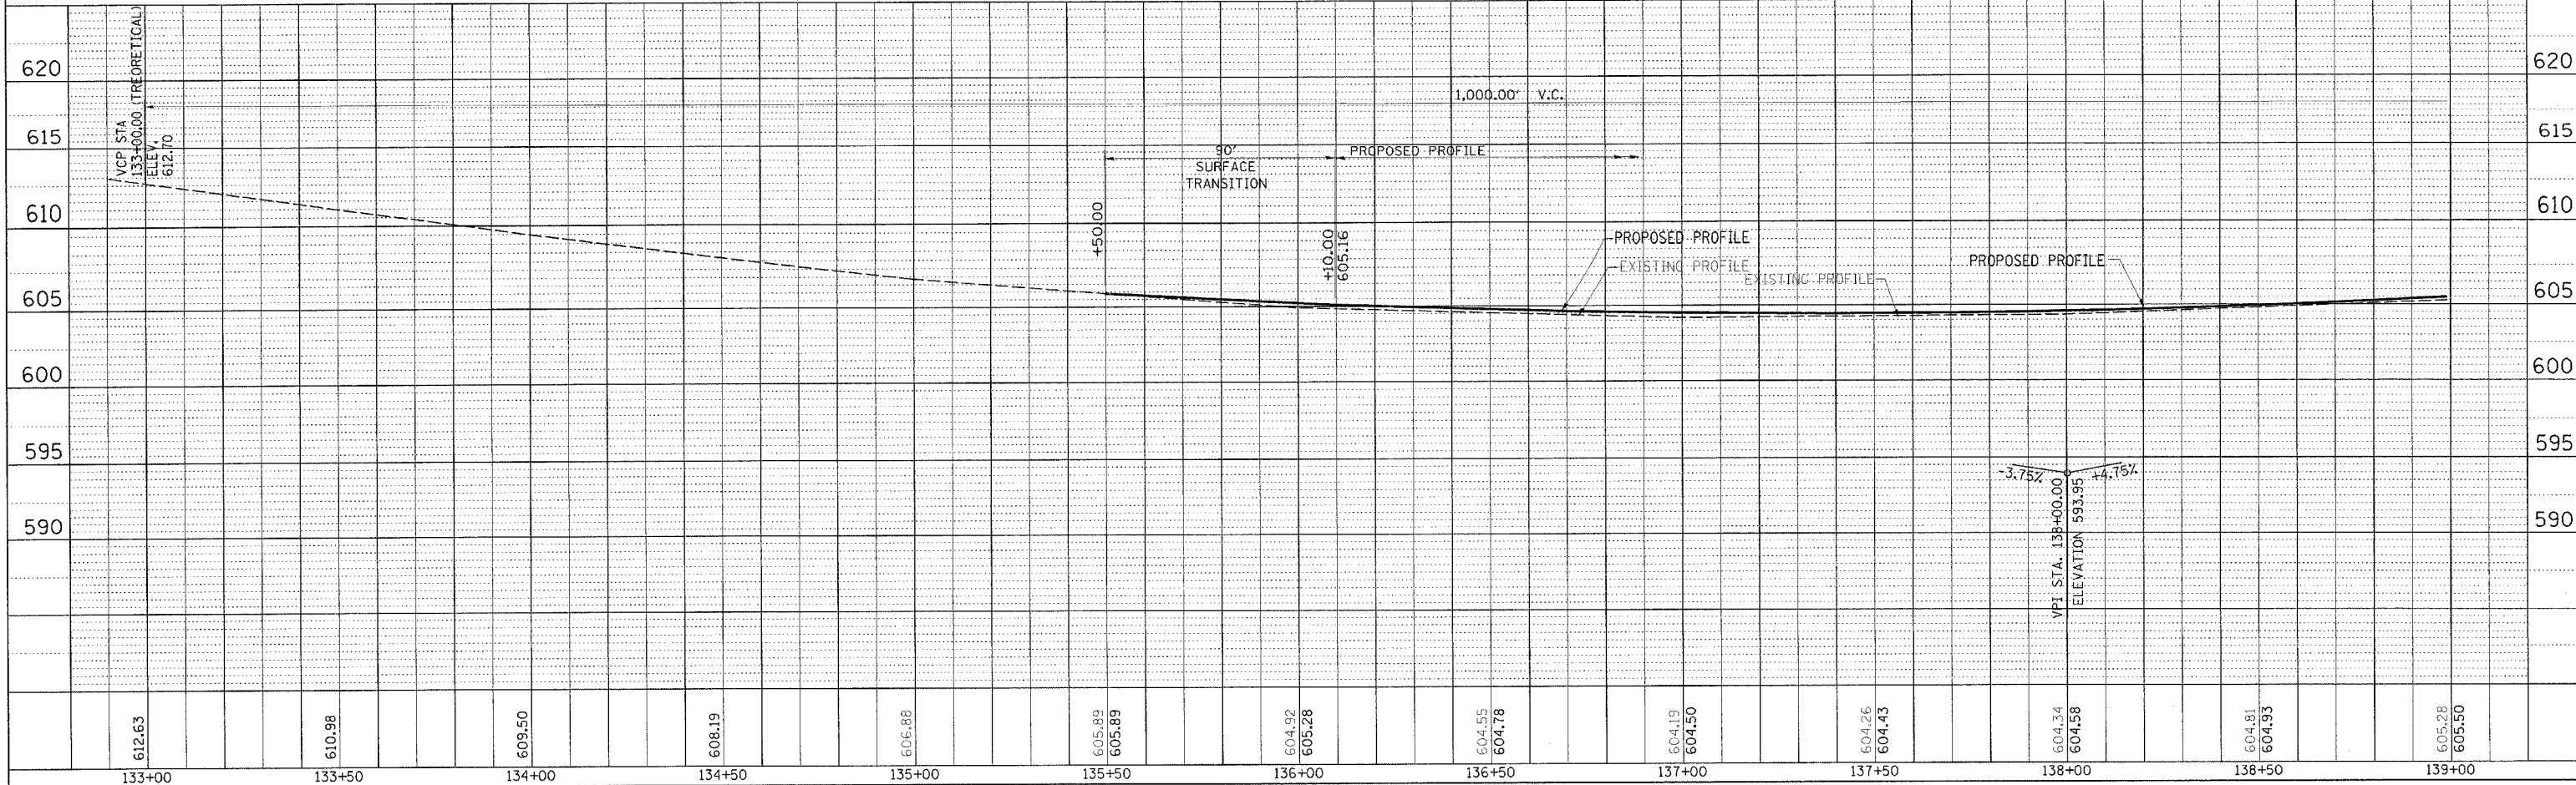

DGN-SPEC
DATE-TIME \$TIME\$ *USER*