




F.A.P. RTE.	SECTION	COUNTY	TOTAL SHEETS	SHEET NO.
310	81B-1	MORGAN	114	29
STA.		TO STA.		
CONTRACT NO. T2528				

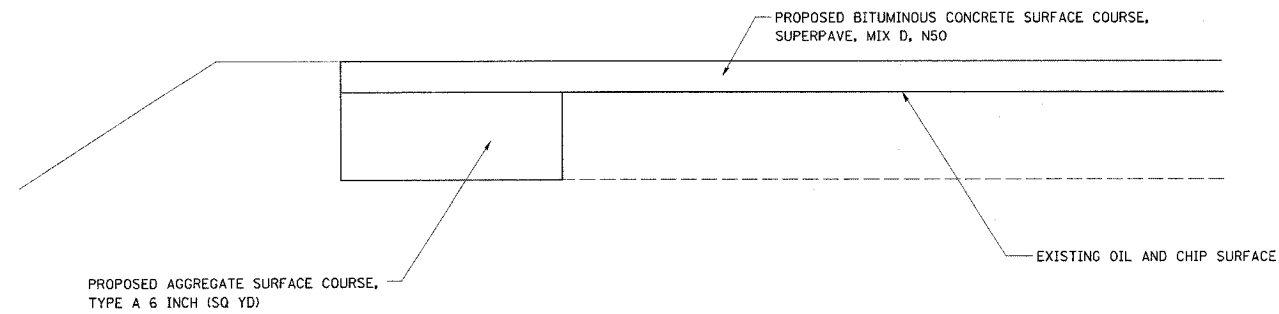


SECTION B-B

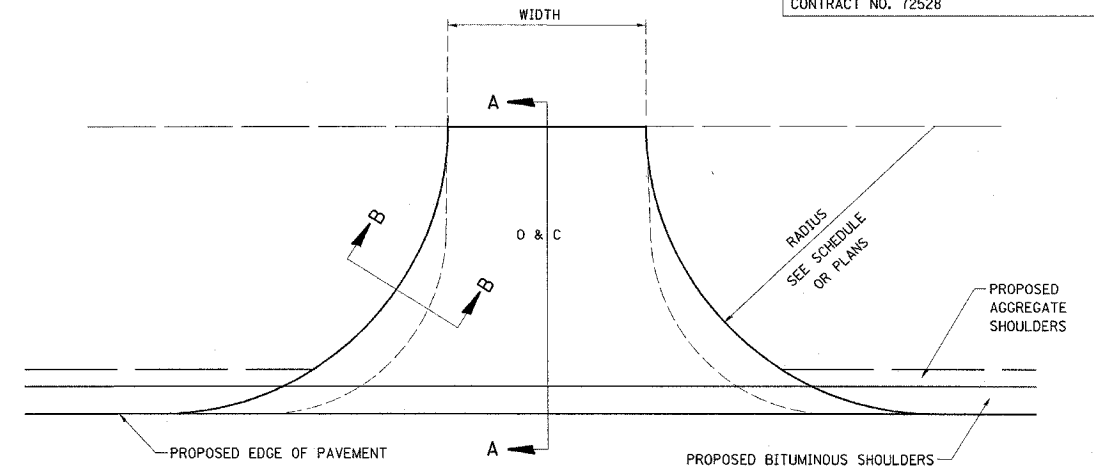

PLAN VIEW

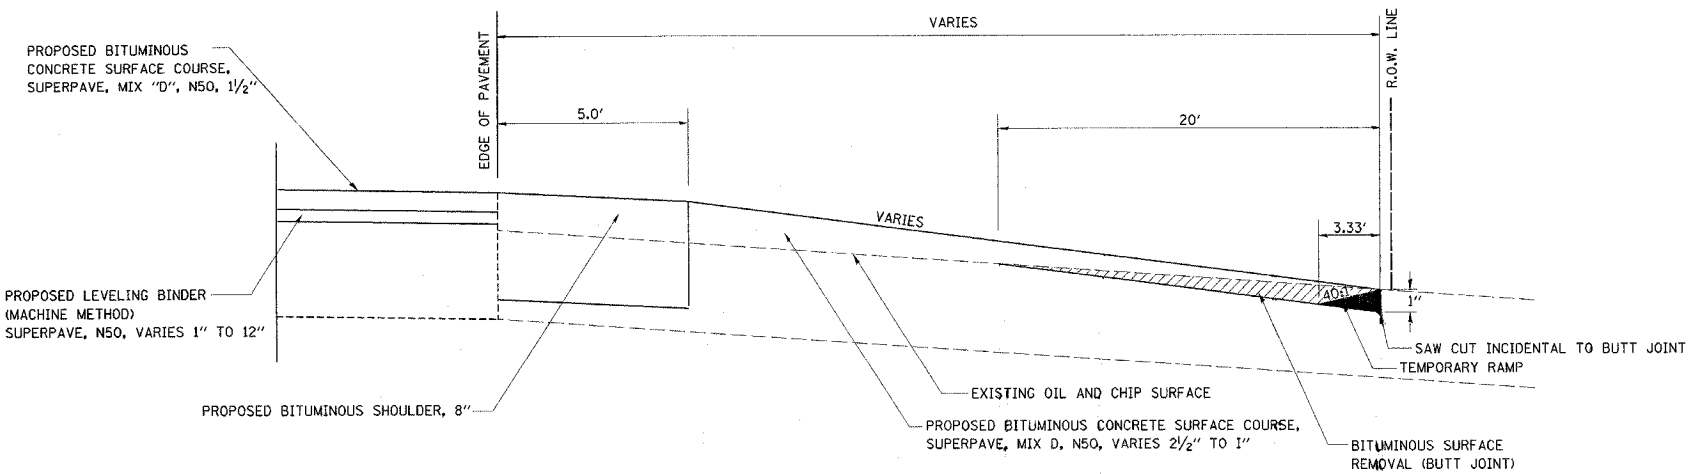

SECTION A-A
RESURFACING FOR SIDE ROADS

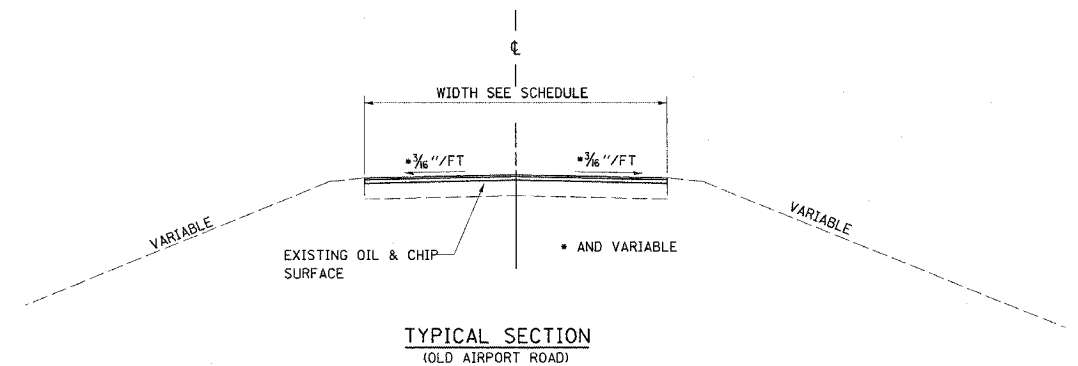

TYPICAL SECTION
(OLD AIRPORT ROAD)

GENERAL NOTES:

1. THE PLAN DETAILS AND SCHEDULES SHOULD BE USED AS A GUIDE FOR THE ENGINEER TO IMPLEMENT THE FINAL DESIGN. THE ENGINEER MAY DECIDE TO SALVAGE PORTIONS OF THE EXISTING SIDEROAD PAVEMENT STRUCTURE; THEREFORE, REDUCING PAY ITEM QUANTITIES. NO ADDITIONAL PAYMENT WILL BE ALLOWED FOR THIS REDUCTION IN QUANTITIES.
2. SEE THE PLANS AND SCHEDULE FOR SIDEROAD QUANTITIES AND LOCATIONS.

REVISIONS	
NAME	DATE

ILLINOIS DEPARTMENT OF TRANSPORTATION
**SURFACE TRANSITION &
 BUTT JOINT DETAIL AT SIDE ROADS**
 FAP ROUTE 310 (US 67/IL 267)
 SECTION 81B-1
 MORGAN COUNTY

SCALE: VERT.
 HORIZ.
 DATE

DRAWN BY BANDY
 CHECKED BY STEUART