


F.A.P. RTE.	SECTION	COUNTY	TOTAL SHEETS	SHEET NO.
310	81B-1	MORGAN	114	32
STA.		TO STA.		
CONTRACT NO. 72528				

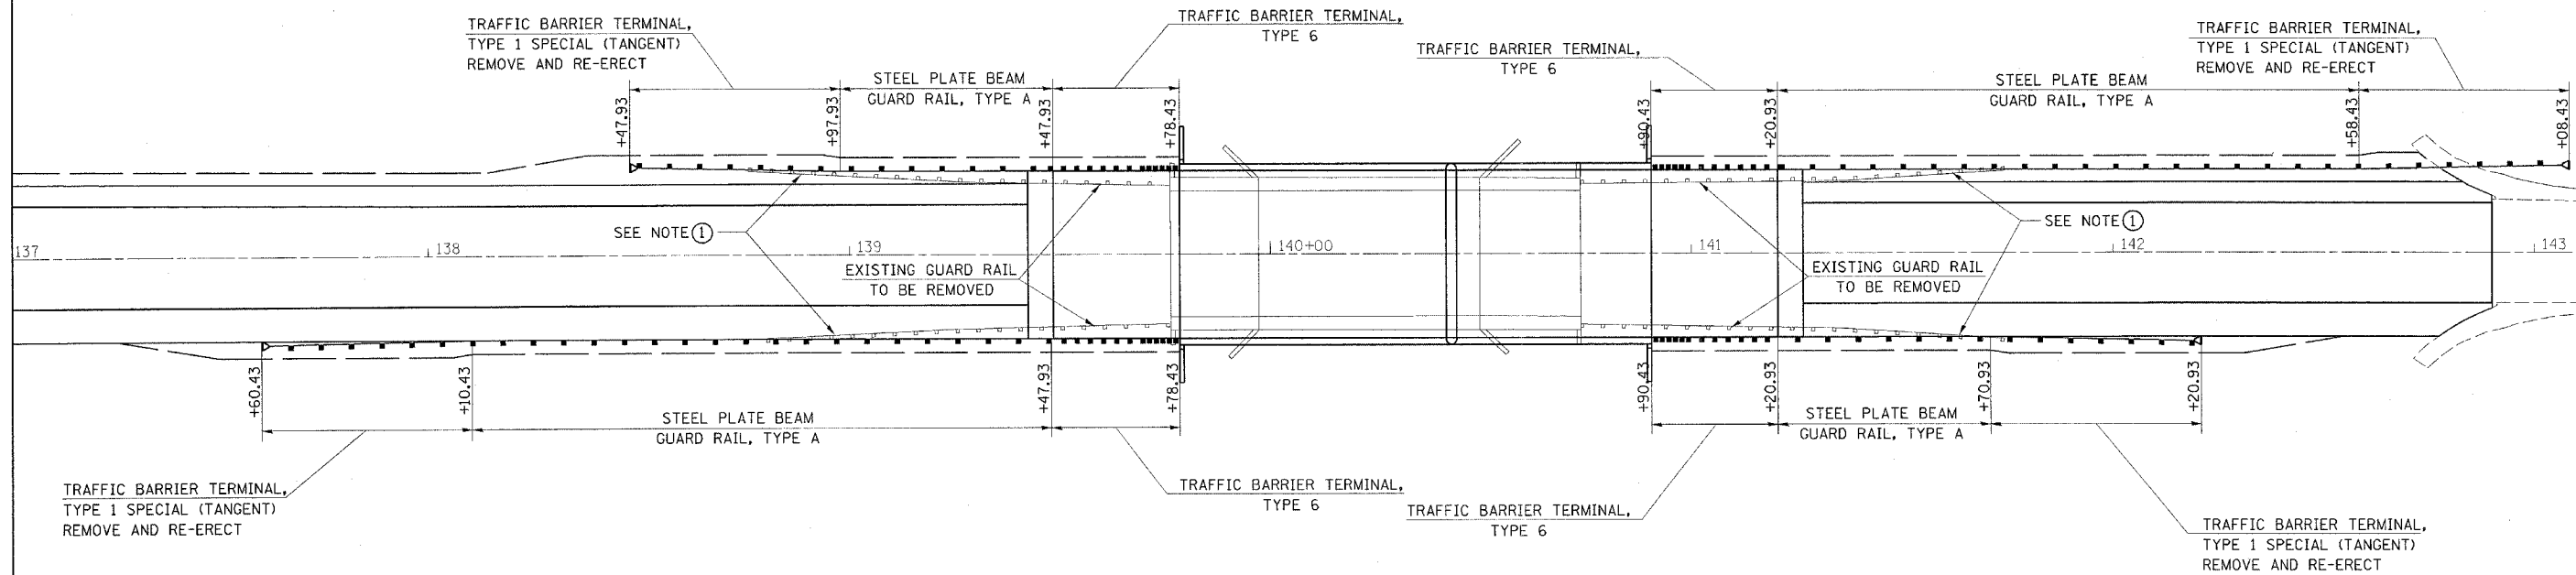

LOCATION 4

US ROUTE 67
GUARD RAIL LOCATION RIGHT

STA 137+60.43 TO STA 139+78.43
STA 140+90.43 TO STA 142+20.93

US ROUTE 67
GUARD RAIL LOCATION LEFT

STA 138+47.93 TO STA 139+78.43
STA 140+90.43 TO STA 143+08.43

NOTE 1
EXISTING TRAFFIC BARRIER TERMINAL,
TYPE 1 SPECIAL (TANGENT) TO BE
REMOVED AND RE-ERECTED AS SHOWN



REVISIONS	
NAME	DATE

ILLINOIS DEPARTMENT OF TRANSPORTATION
**PROPOSED GUARD RAIL
PLAN DETAILS**
FAP ROUTE 310 (US 67/IL 267)
SECTION 81B-1
LOCATION 4
MORGAN COUNTY
DRAWN BY BANDY
CHECKED BY STEUART
DATE 8/03