


F.A.P. RTE.	SECTION	COUNTY	TOTAL SHEETS	SHEET NO.
310	81B-1	MORGAN	114	68
STA. 1009+73.88		TO STA.		
CONTRACT NO. 72528				

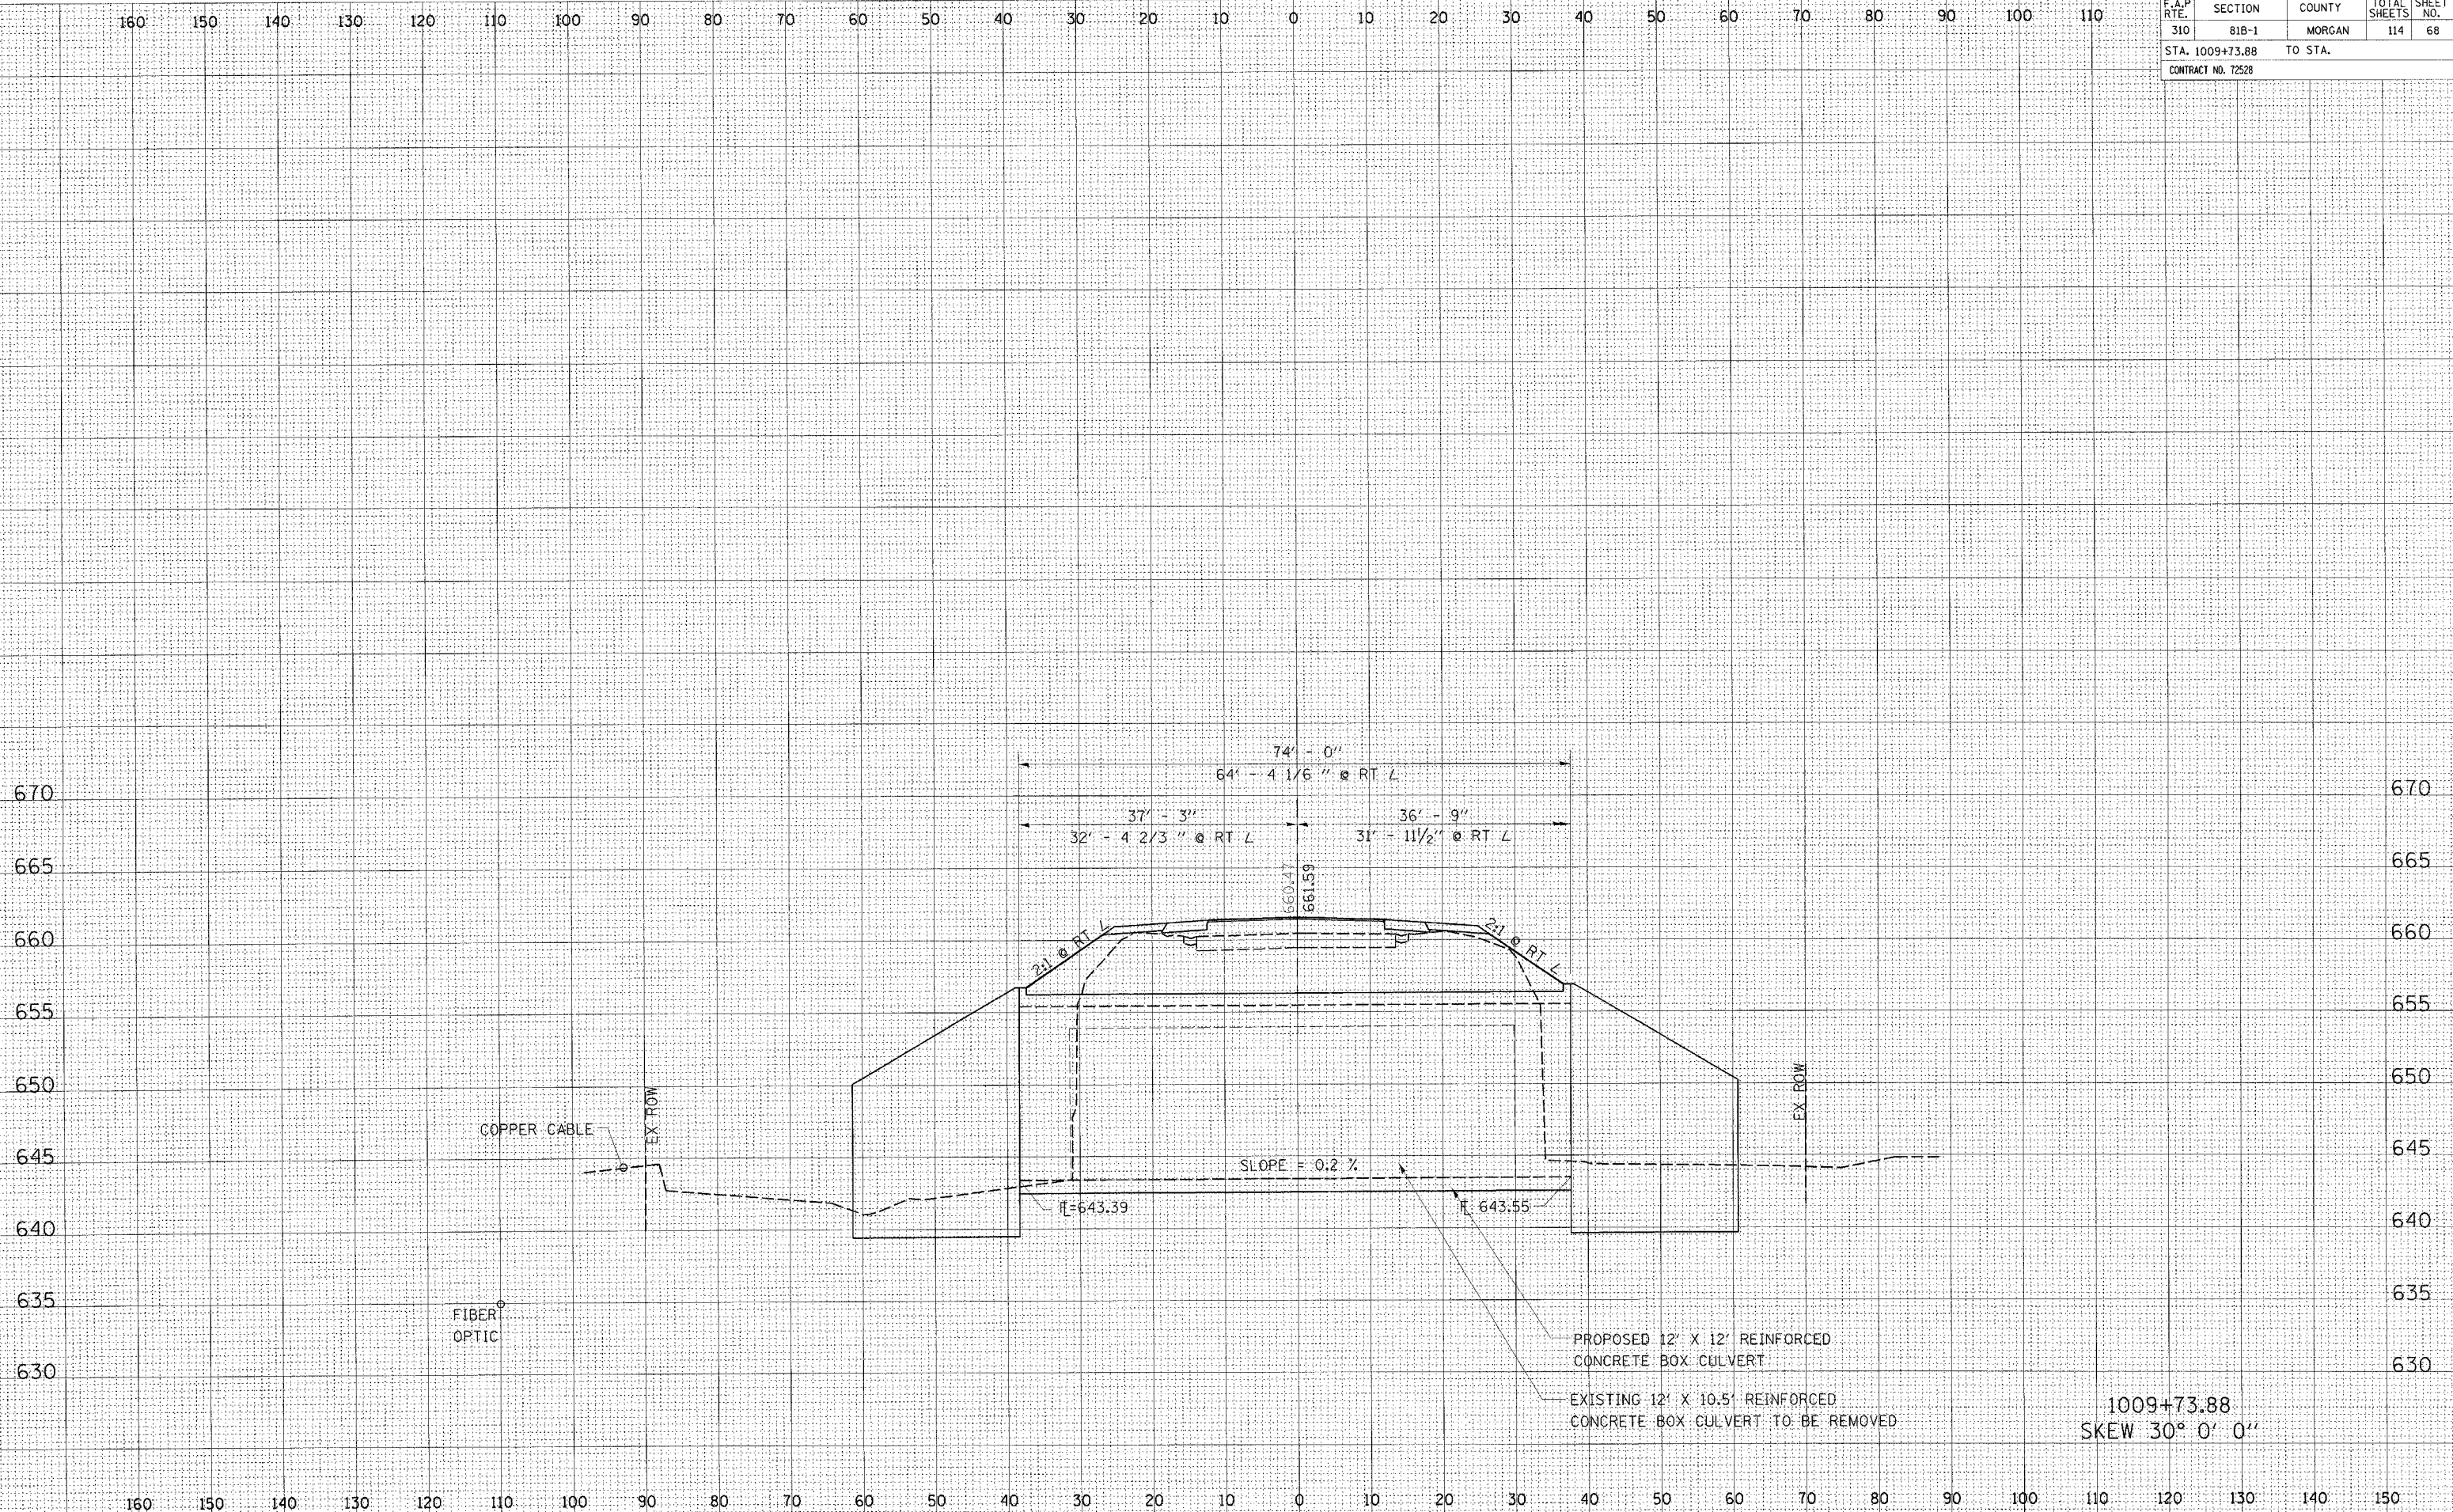

CULVERT PROFILE, HENRY CREEK, US 67 LOCATION 1, STATION 1009+73.88

1009+73.88  
SKEW 30° 0' 0"

\*DGN-SPEC\*  
\*DATE-TIME\* \$TIME\$ \*USER\*

DATE	
BY	
SURVEYED	
NOTED	
PLOTTED	
NO. 1	
NO. 2	
NO. 3	
NO. 4	
NO. 5	
NO. 6	
NO. 7	
NO. 8	
NO. 9	
NO. 10	

DATE	
BY	
ORIGINAL SURVEY	
NO. 1	
NO. 2	
NO. 3	
NO. 4	
NO. 5	
NO. 6	
NO. 7	
NO. 8	
NO. 9	
NO. 10	