


F.A. RTE.	SECTION	COUNTY	TOTAL SHEETS	SHEET NO.
310	818-1	MORGAN	114	72
STA. 1005+50.00		TO STA.1006+00.00		
CONTRACT NO. 12528				

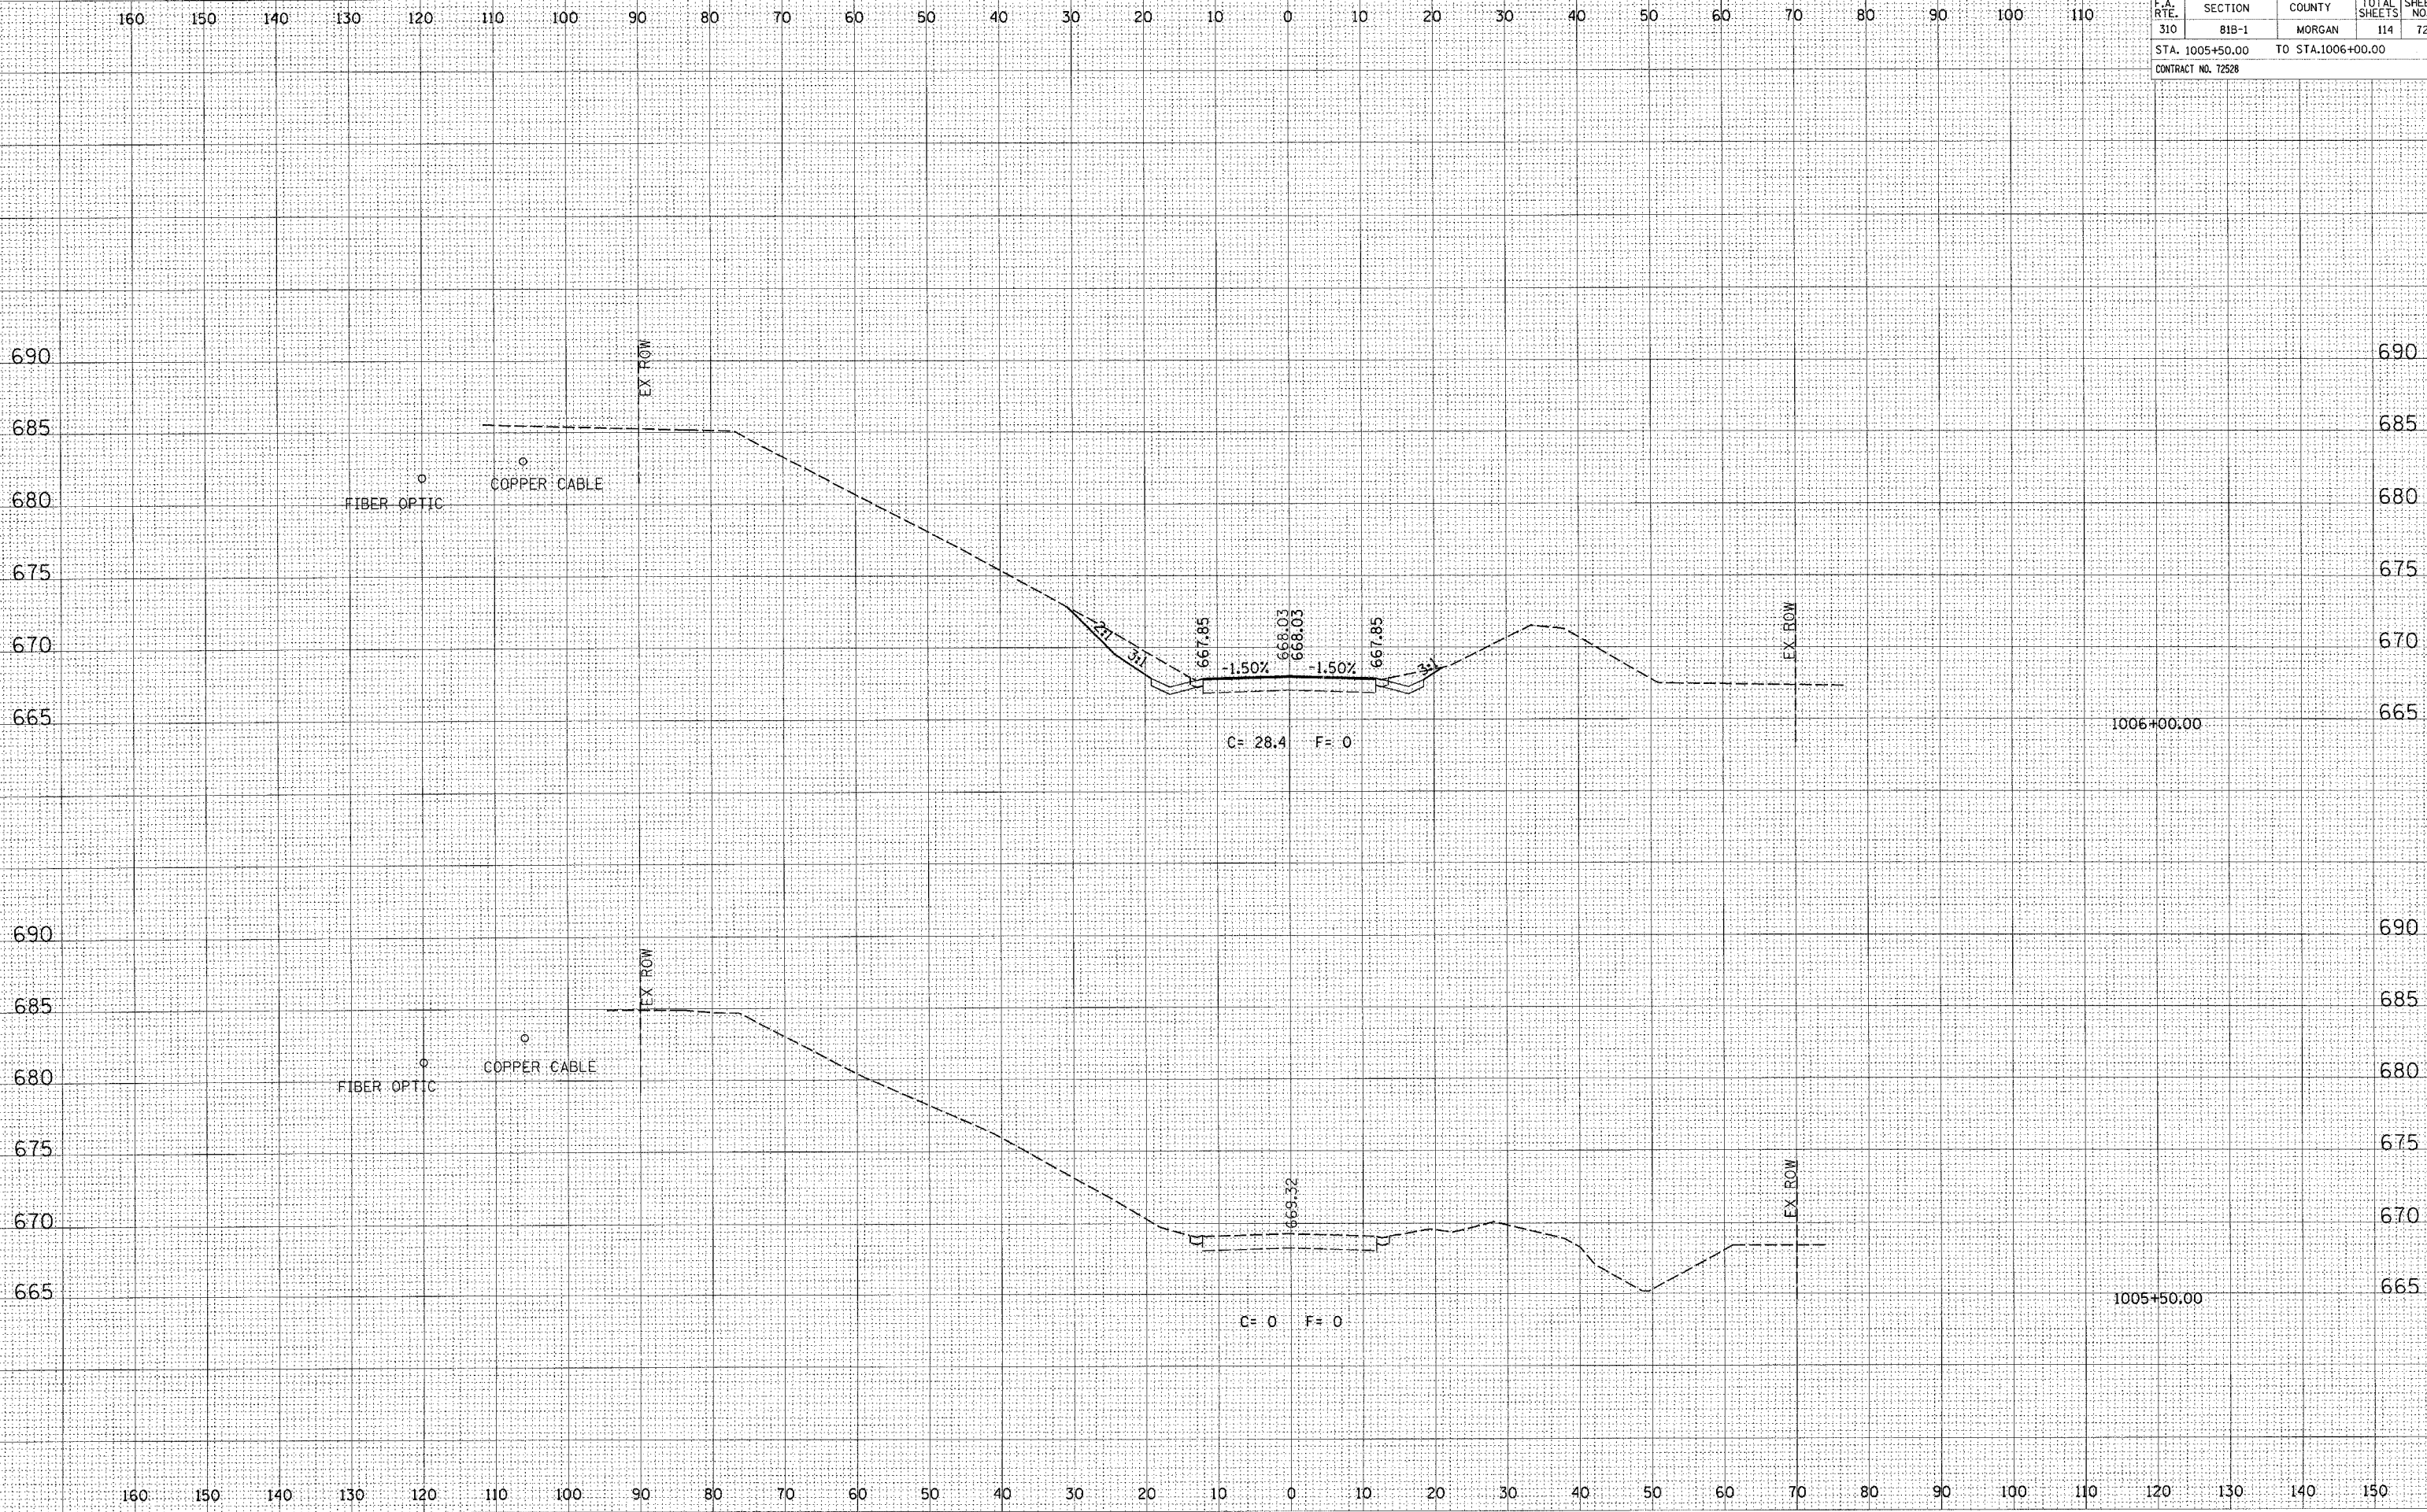

CROSS SECTION, HENRY CREEK, US 67 LOCATION 1, STA 1005+50.00 TO STA 1006+00.00

DATE	BY	NO.
DATE	BY	NO.
DATE	BY	NO.
DATE	BY	NO.