



F.A. RTE.	SECTION	COUNTY	TOTAL SHEETS	SHEET NO.
310	818-1	MORGAN	114	73
STA. 1006+50.00		TO STA. 1007+00.00		
CONTRACT NO. 72528				

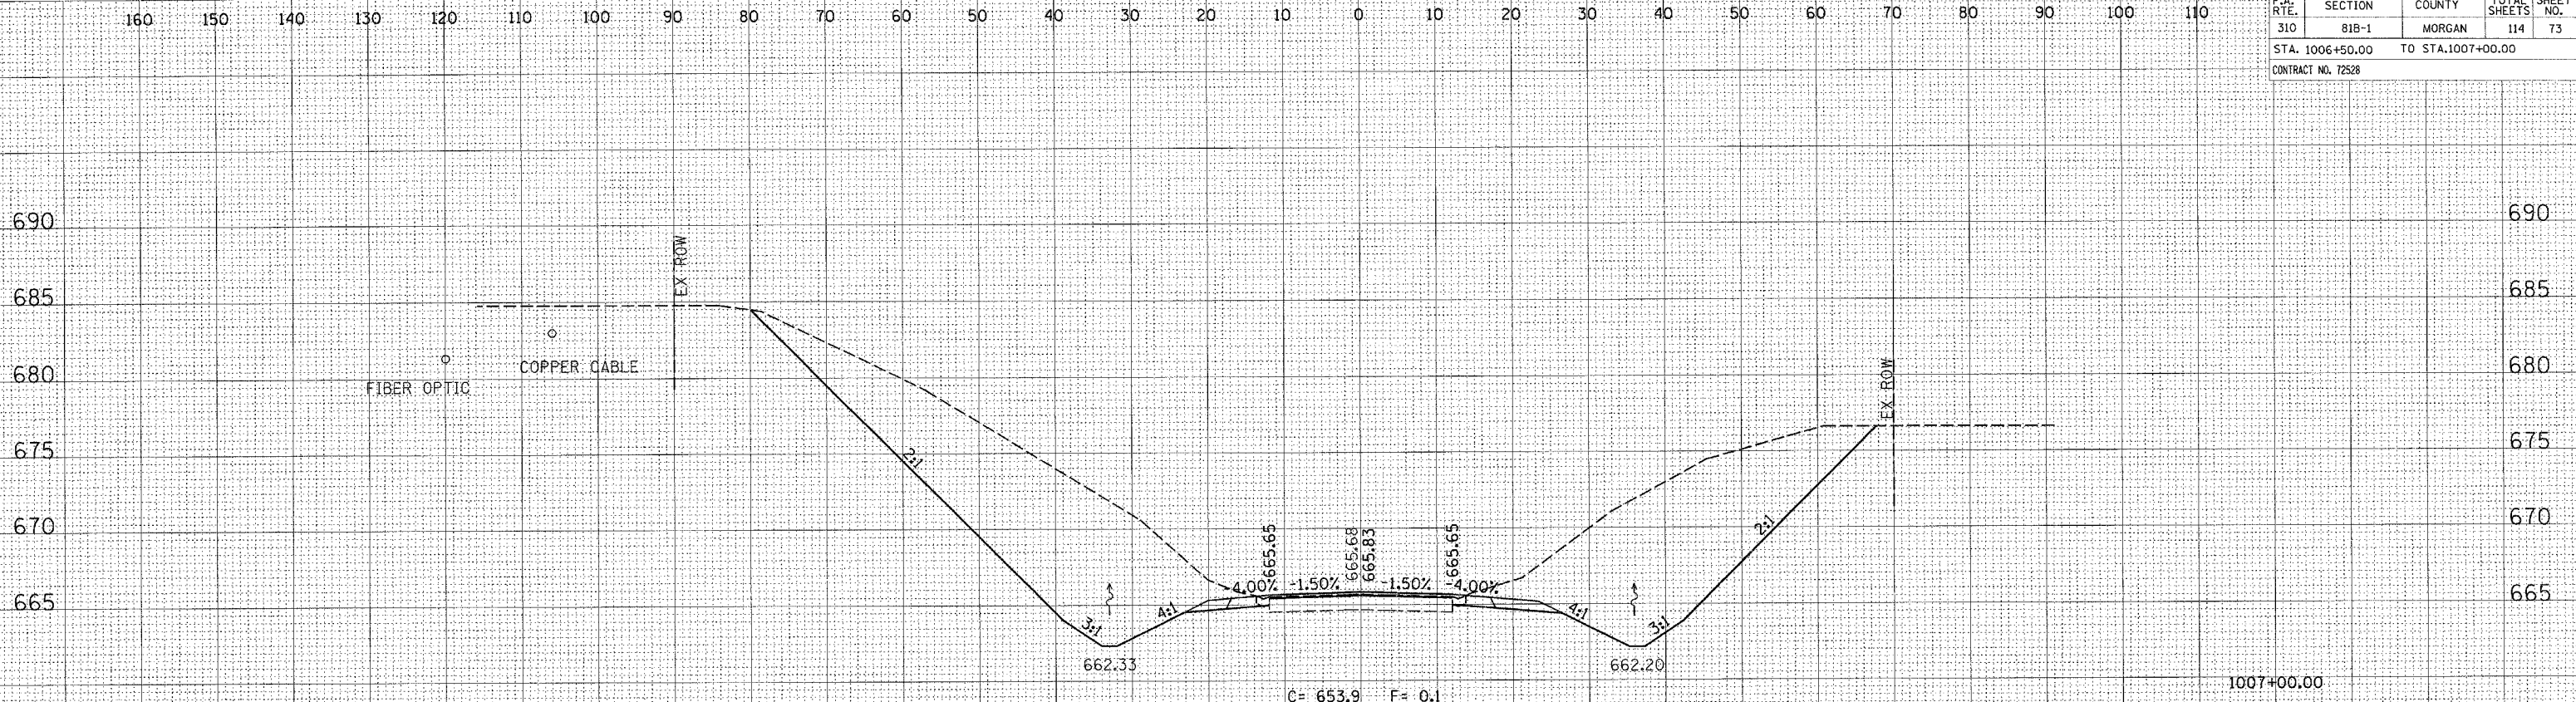

C = 653.9 F = 0.1

1007+00.00

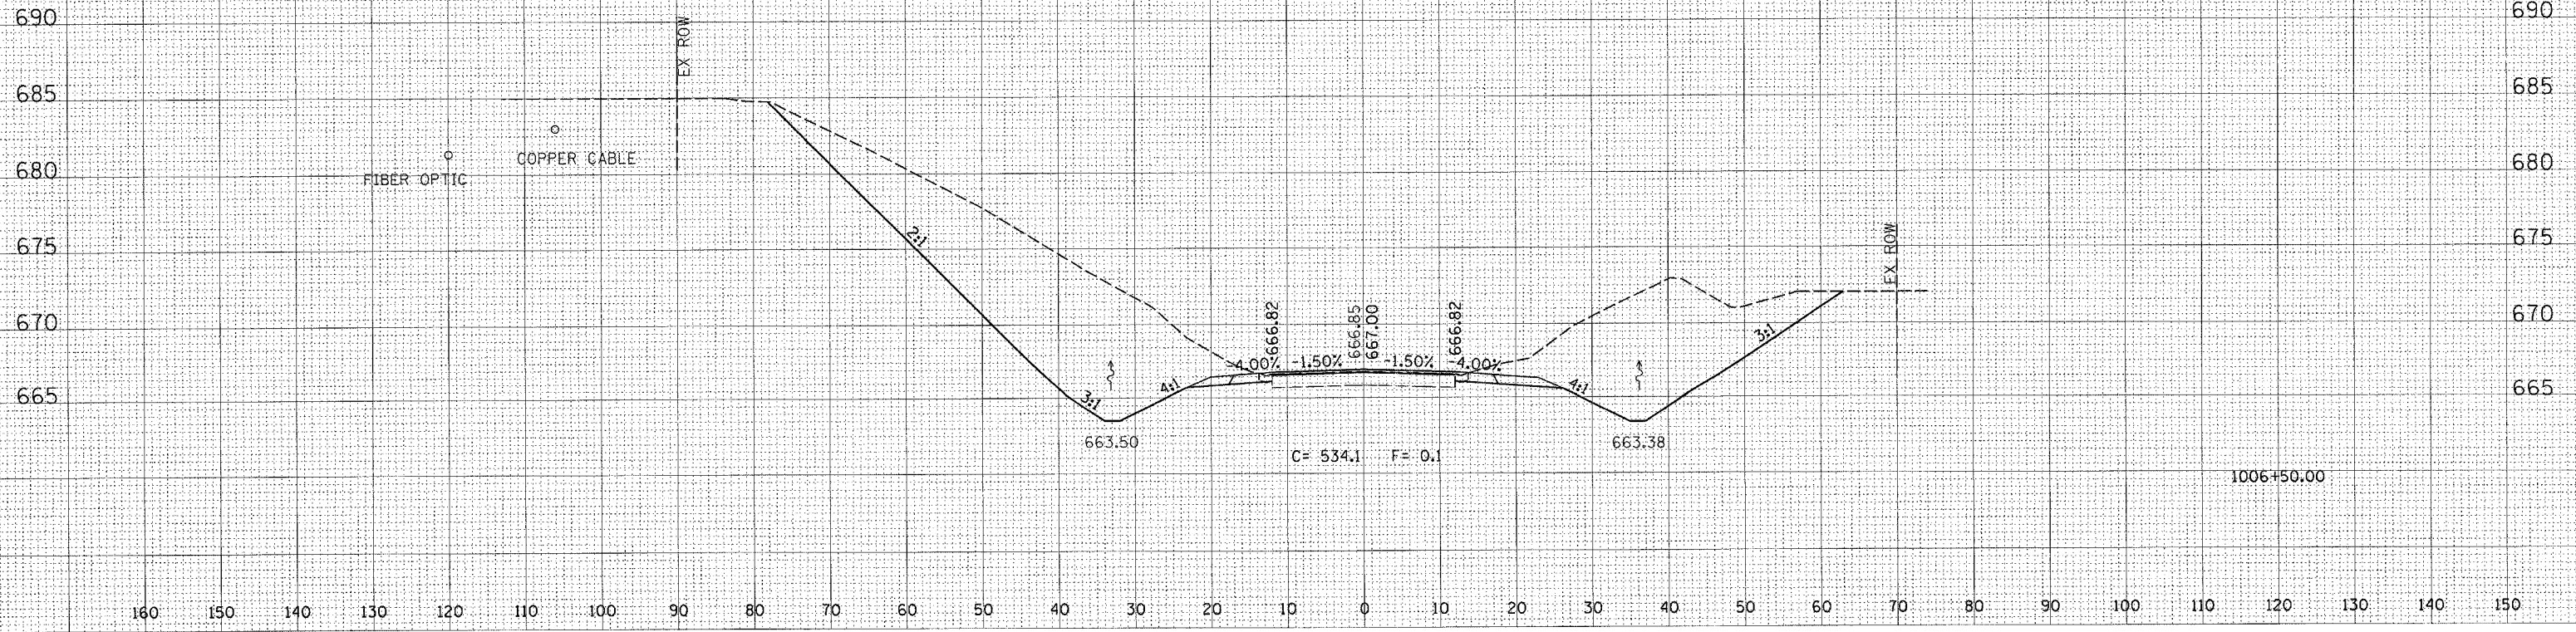

C = 534.1 F = 0.1

1006+50.00

CROSS SECTION, HENRY CREEK, US 67 LOCATION 1, STA 1006+50.00 TO STA 1007+00.00

FINAL SURVEYED SURVEYED SURVEYED  
 NOTE BOOK NO. DATE  
 AREAS CHECKED

ORIGINAL SURVEYED SURVEYED SURVEYED  
 NOTE BOOK NO. DATE  
 AREAS CHECKED