


160 150 140 130 120 110 100 90 80 70 60 50 40 30 20 10 0 10 20 30 40 50 60 70 80 90 100 110

F.A. RTE.	SECTION	COUNTY	TOTAL SHEETS	SHEET NO.
310	81B-1	MORGAN	114	82
STA. 1014+50.00		TO STA.		
CONTRACT NO. 72528				

DATE	
BY	
DESIGNED	
PLOTTED	
NOTE BOOK	
AREAS CHECKED	
NO.	

DATE	
BY	
DESIGNED	
PLOTTED	
NOTE BOOK	
AREAS CHECKED	
NO.	

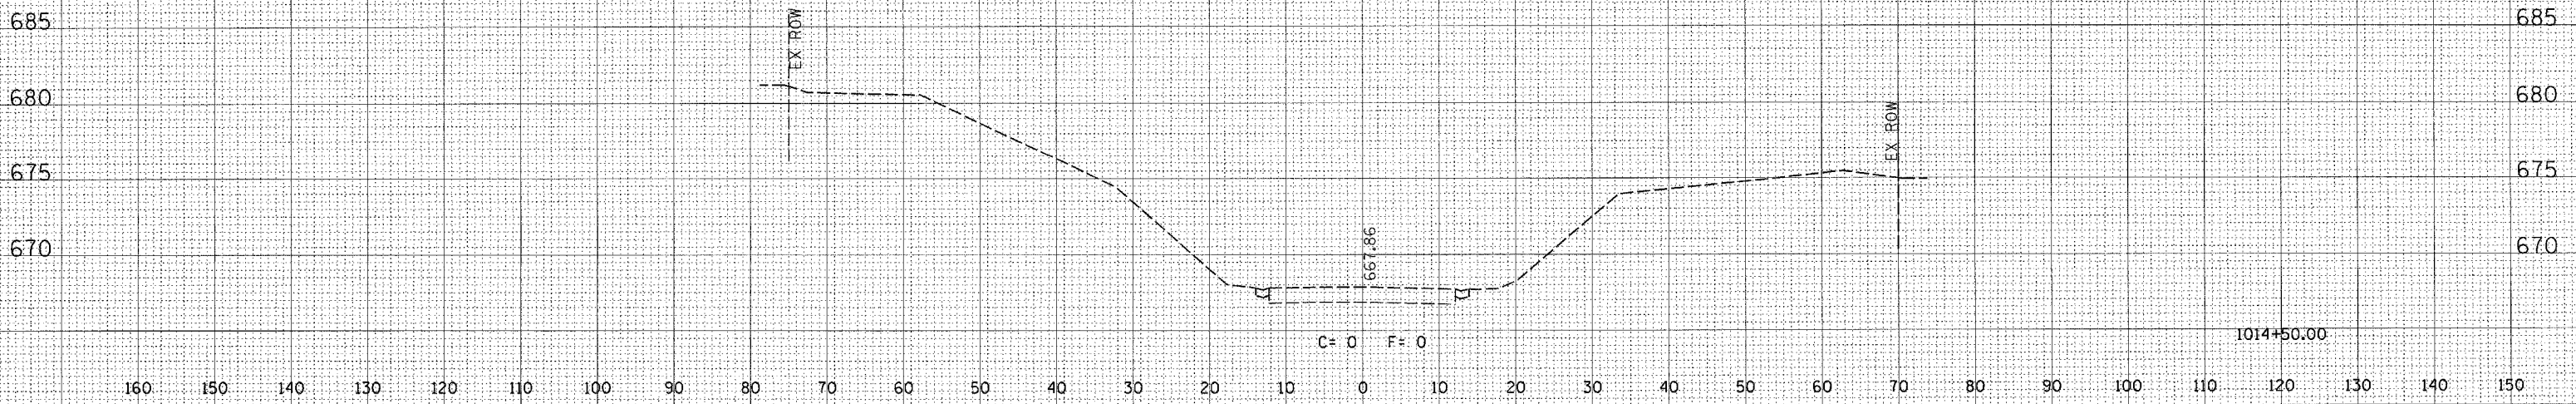

CROSS SECTION, HENRY CREEK, US 67 LOCATION 1, STA 1014+50.00