
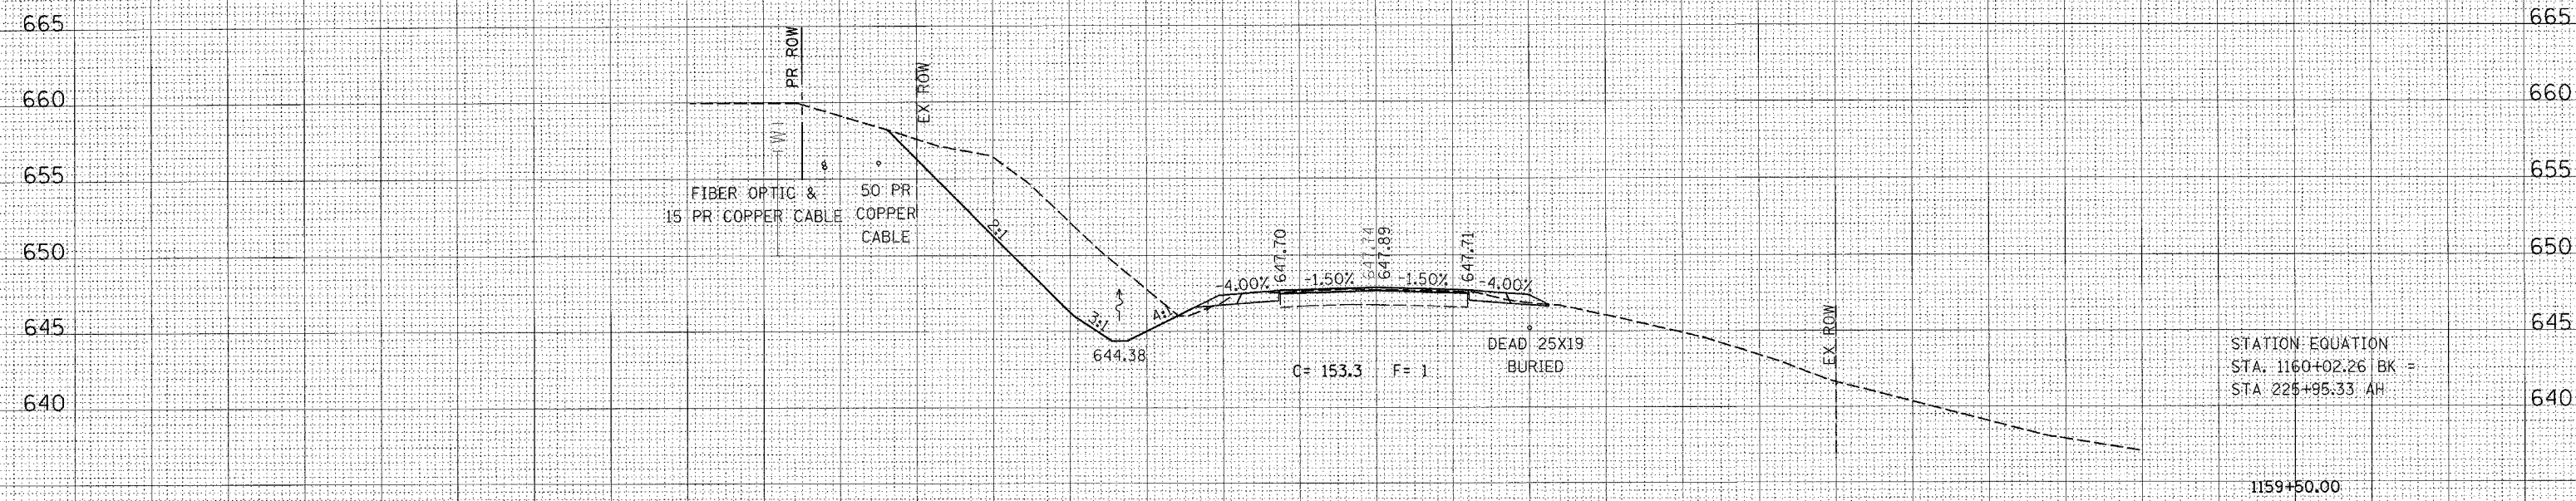


160 150 140 130 120 110 100 90 80 70 60 50 40 30 20 10 0 10 20 30 40 50 60 70 80 90 100 110

F.A.P. RTE.	SECTION	COUNTY	TOTAL SHEETS	SHEET NO.
310	81B-1	MORGAN	114	92
STA. 1159+50.00		TO STA. 1160+00.00		
CONTRACT NO. 72528				

WEST SIDE

EAST SIDE

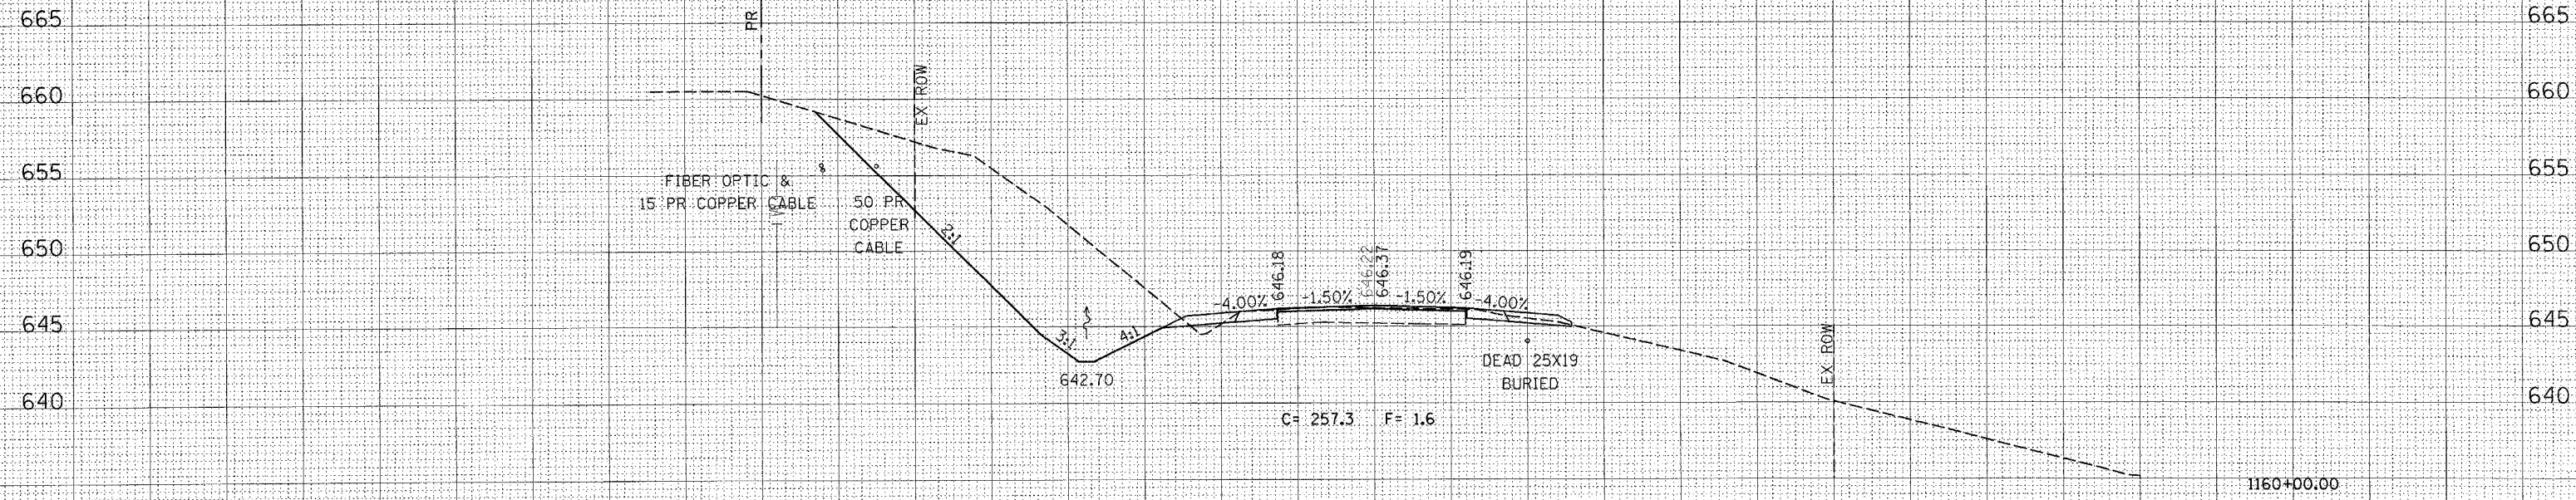

STATION EQUATION
 STA. 1160+02.26 BK =
 STA. 225+95.33 AH

NOTE:
 STATIONING FROM STA. 1157+50.00 TO
 STA 1160+02.26 RUNS FROM SOUTH TO NORTH.

160 150 140 130 120 110 100 90 80 70 60 50 40 30 20 10 0 10 20 30 40 50 60 70 80 90 100 110 120 130 140 150

CROSS SECTION, BRUSHY CREEK, US 67 LOCATION 2, STA 1159+50.00 TO STA 1160+00.00

DATE: _____
 BY: _____
 CHECKED: _____
 DATE: _____
 BY: _____
 CHECKED: _____

DATE: _____
 BY: _____
 CHECKED: _____
 DATE: _____
 BY: _____
 CHECKED: _____