
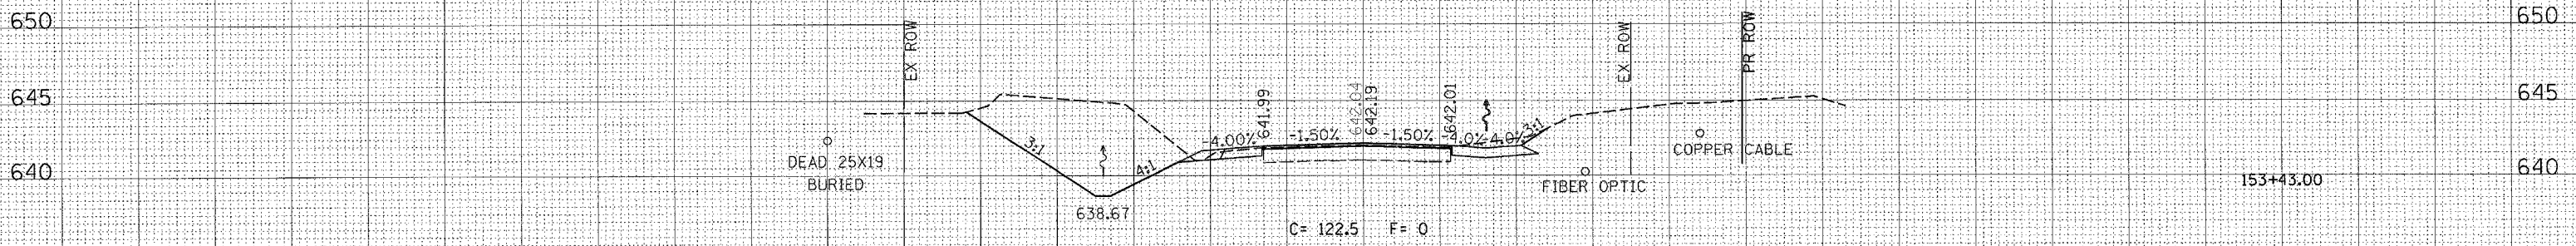


160 150 140 130 120 110 100 90 80 70 60 50 40 30 20 10 0 10 20 30 40 50 60 70 80 90 100 110

F.A. RTE.	SECTION	COUNTY	TOTAL SHEETS	SHEET NO.
310	818-1	MORGAN	114	94
STA. 153+43.00		TO STA. 153+61.80		
CONTRACT NO. 72528				

DATE _____
 BY _____
 CHECKED _____
 SURVEY _____
 PLOTTED _____
 NOTE BOOK _____
 TEMPLATE _____
 AREAS _____
 CHECKED _____

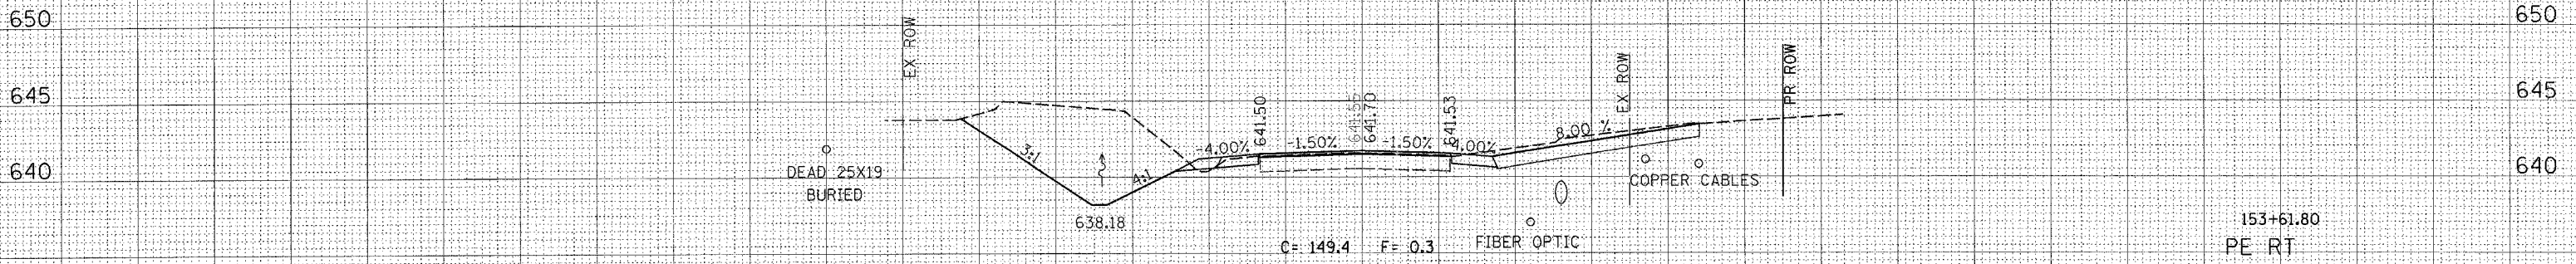

160 150 140 130 120 110 100 90 80 70 60 50 40 30 20 10 0 10 20 30 40 50 60 70 80 90 100 110 120 130 140 150

CROSS SECTION, AIRPORT ROAD, US 67 LOCATION 3, STA 153+43.00 TO STA 153+61.80