
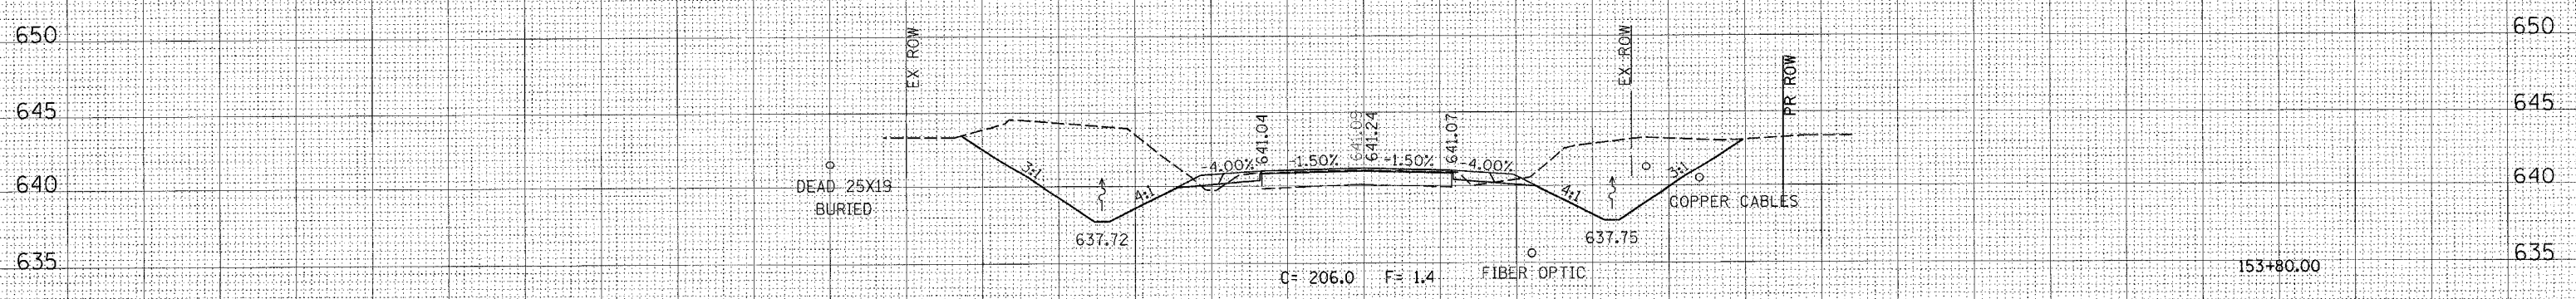


160 150 140 130 120 110 100 90 80 70 60 50 40 30 20 10 0 10 20 30 40 50 60 70 80 90 100 110

F.A. RTE.	SECTION	COUNTY	TOTAL SHEETS	SHEET NO.
310	81B-1	MORGAN	114	95
STA. 153+80.00		TO STA. 154+50.00		
CONTRACT NO. 12528				

DATE  
BY  
SURVEYED  
SURVEY  
NOTE BOOK  
NO.

DATE  
BY  
SURVEYED  
SURVEY  
NOTE BOOK  
NO.

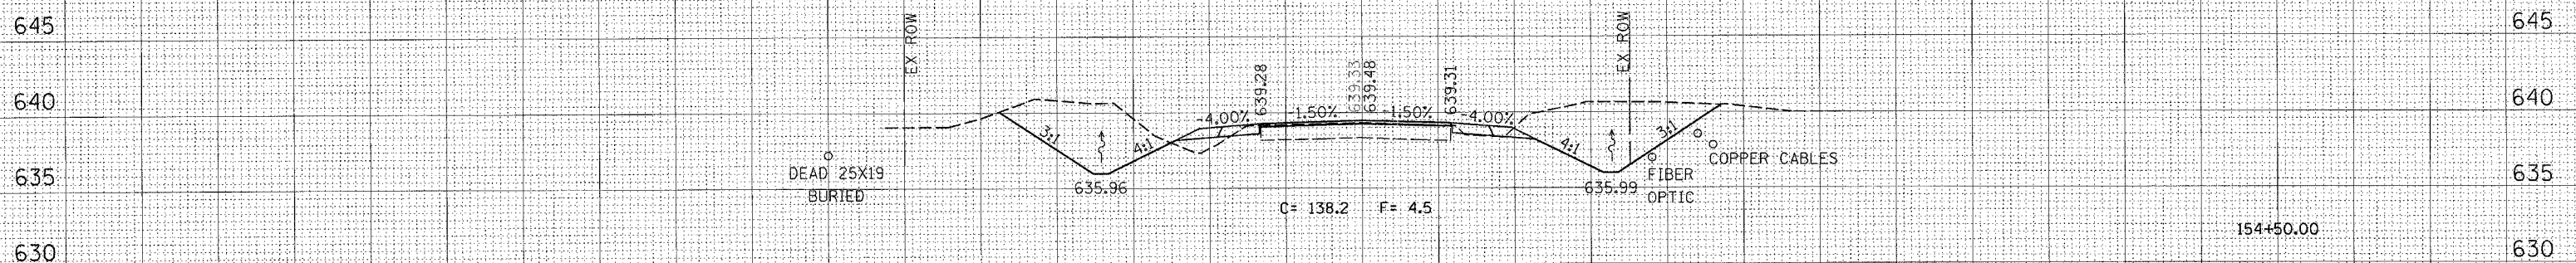

160 150 140 130 120 110 100 90 80 70 60 50 40 30 20 10 0 10 20 30 40 50 60 70 80 90 100 110 120 130 140 150

CROSS SECTION, AIRPORT ROAD, US 67 LOCATION 3, STA 153+80.00 TO STA 154+50.00