


F.A. RTE.	SECTION	COUNTY	TOTAL SHEETS	SHEET NO.
310	81B-1	MORGAN	114	97
STA. 156+00.00 TO STA. 156+25.50				
CONTRACT NO. 12528				

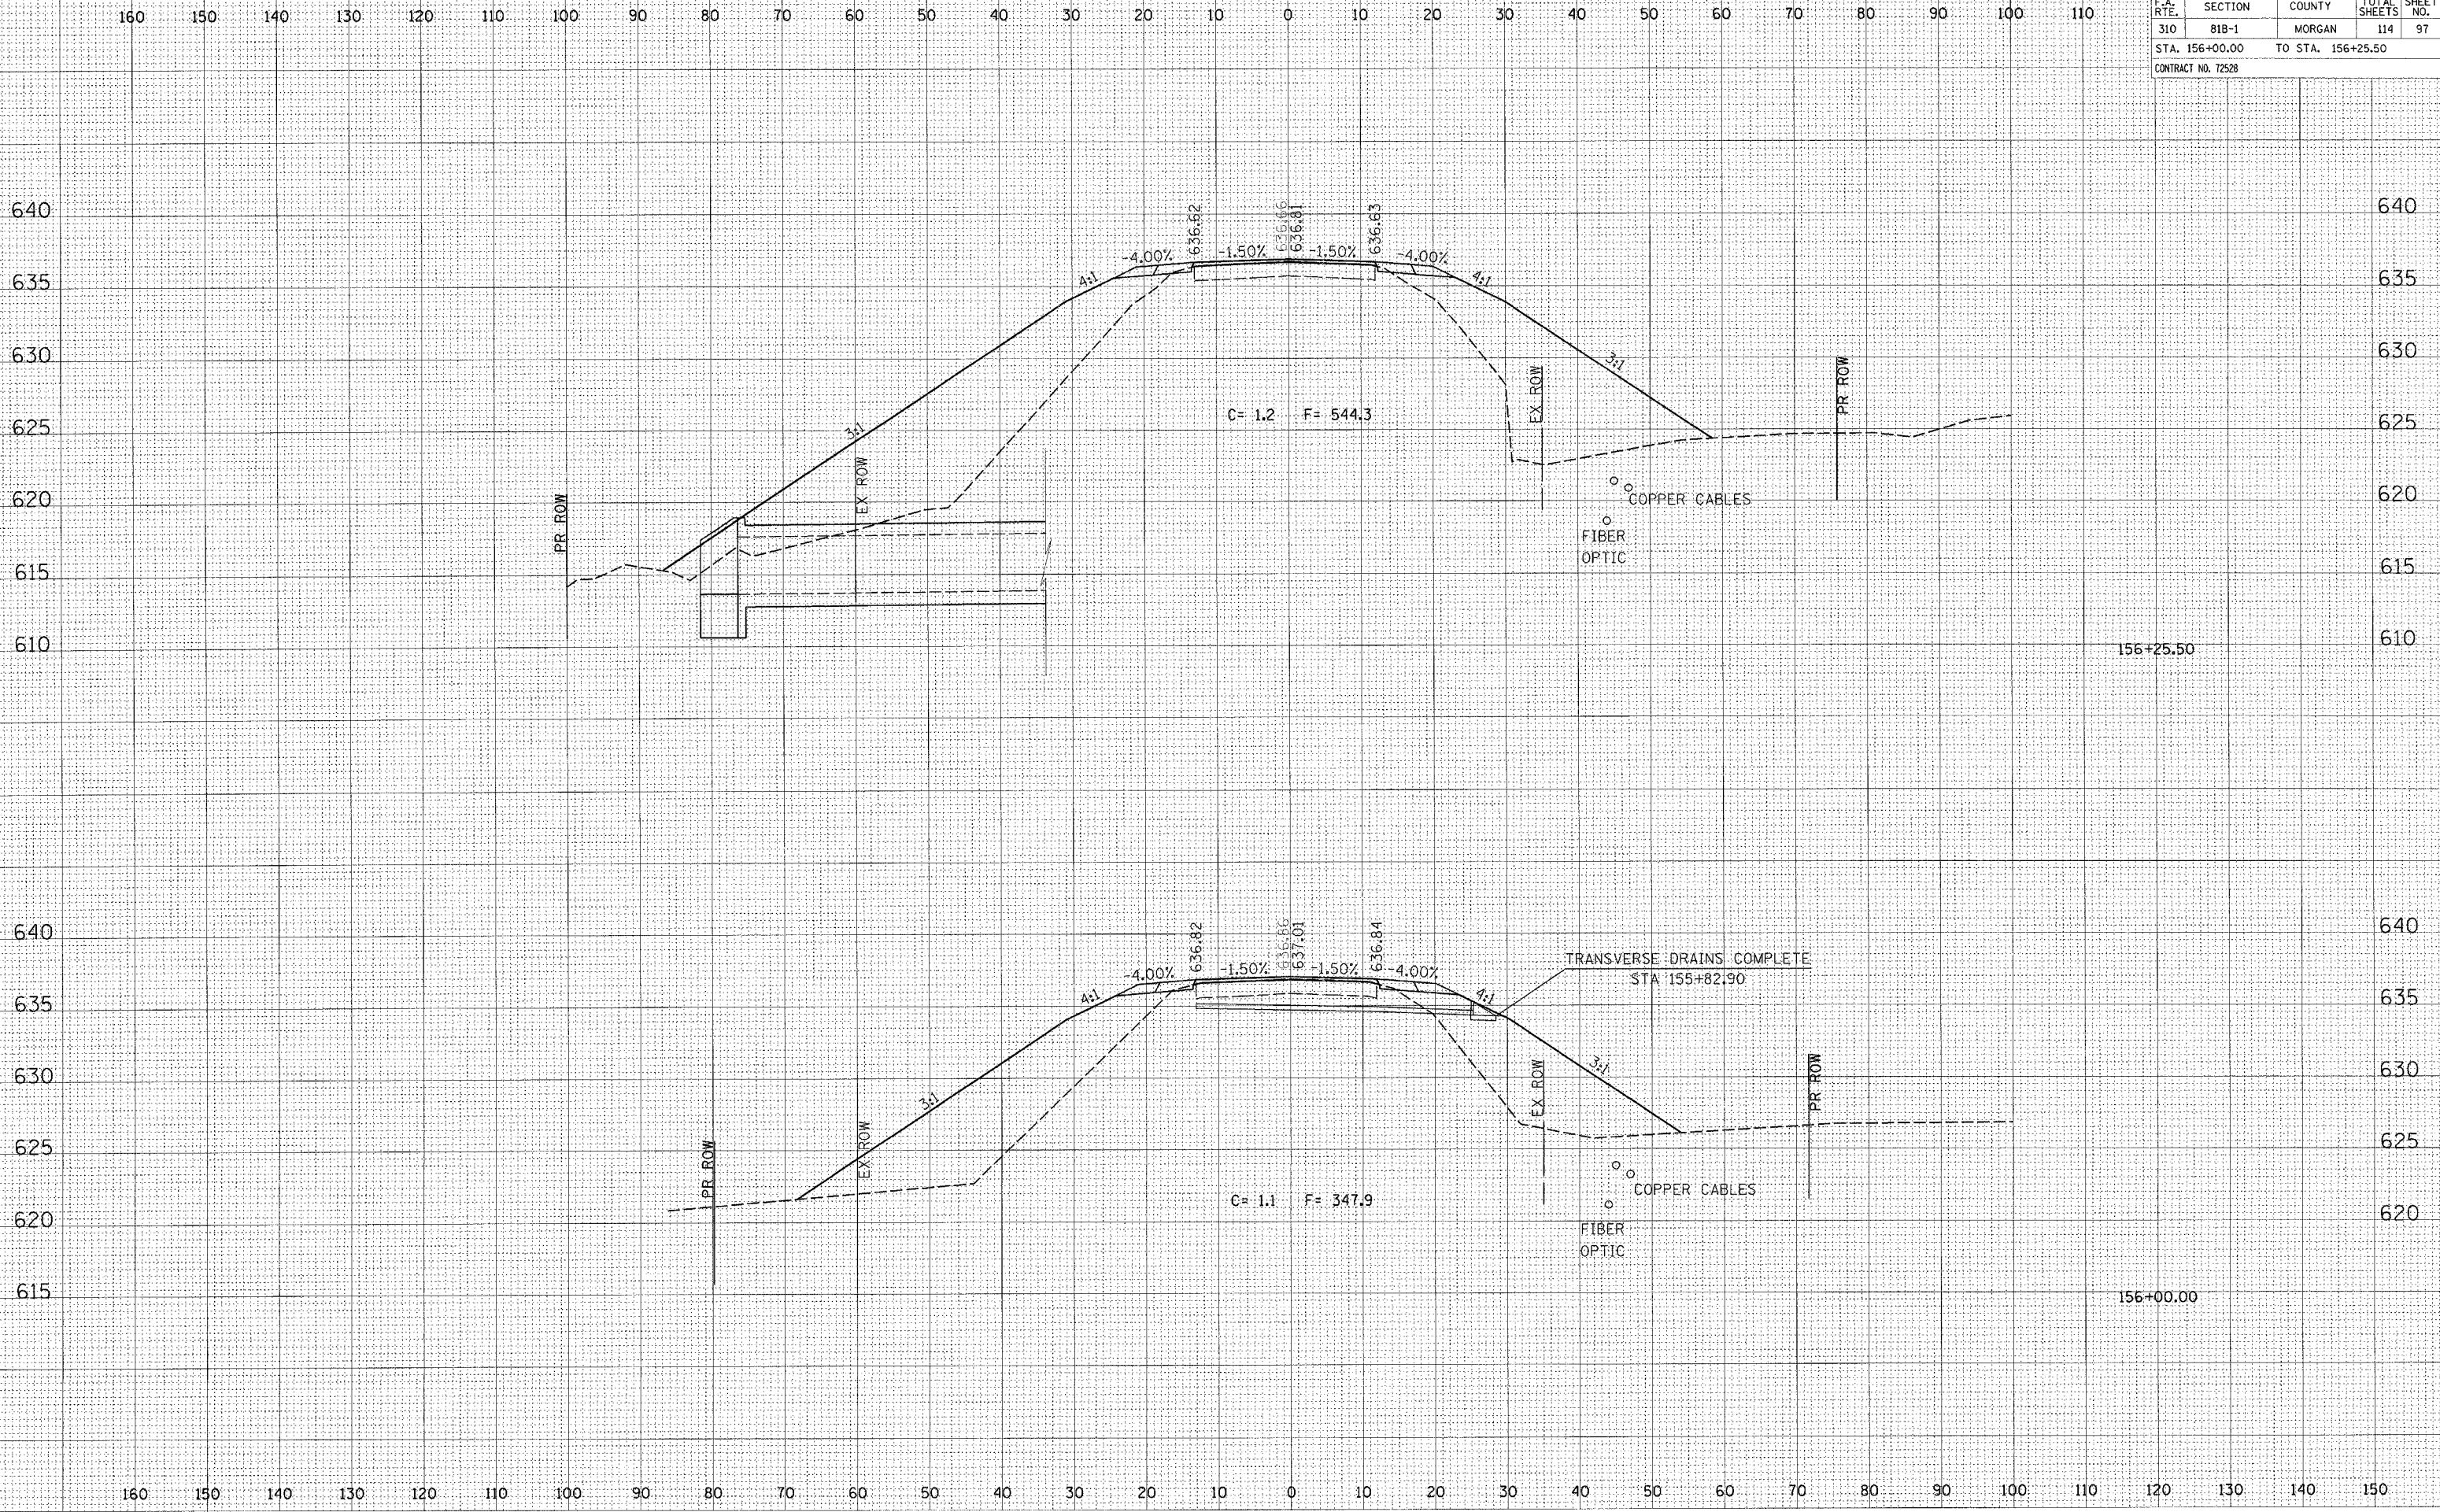

CROSS SECTION, AIRPORT ROAD, US 67 LOCATION 3, STA 156+00.00 TO STA 156+25.50

DATE \_\_\_\_\_ BY \_\_\_\_\_  
 SURVEYED \_\_\_\_\_  
 FINAL SURVEY \_\_\_\_\_  
 NOTE BOOK \_\_\_\_\_  
 AREAS CHECKED \_\_\_\_\_