
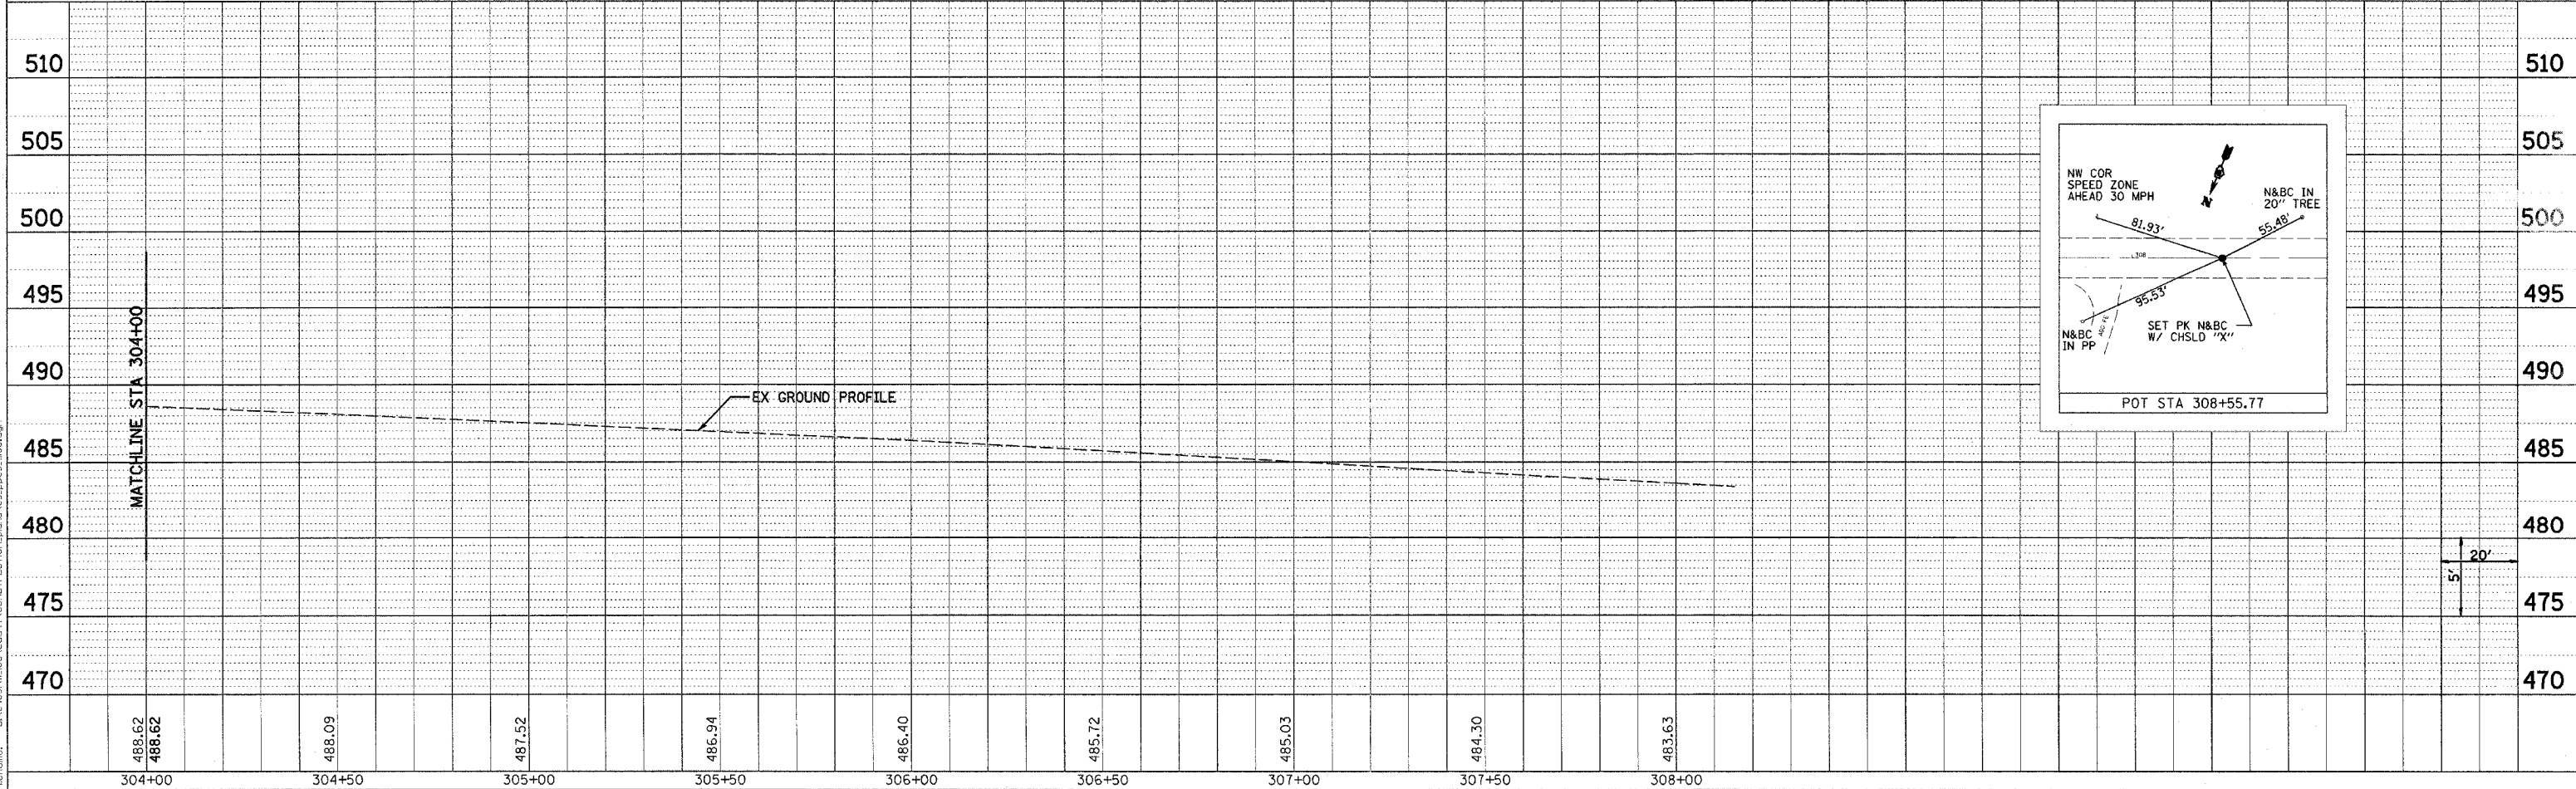
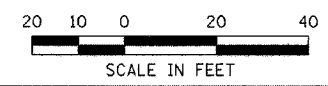


F.A.P. RTE.	SECTION	COUNTY	TOTAL SHEETS	SHEET NO.
562	117(B-4)	SCOTT	39	9
STA. 304+00.00 TO STA. 308+55.77		FED. AID PROJECT		
FED. ROAD DIST. NO.		ILLINOIS		
STATE CONTRACT NO. 72818				

PLAN	SURVEYED	DATE
	PLOTTED	
	NOTED	
	BY	
	NO. OF WAY CHECKED	
	CADD FILE NAME	
	NO.	

PROFILE	SURVEYED	DATE
	PLOTTED	
	NOTED	
	BY	
	NO. OF WAY CHECKED	
	STRUCTURE NOTATIONS CHKD	
	NO.	

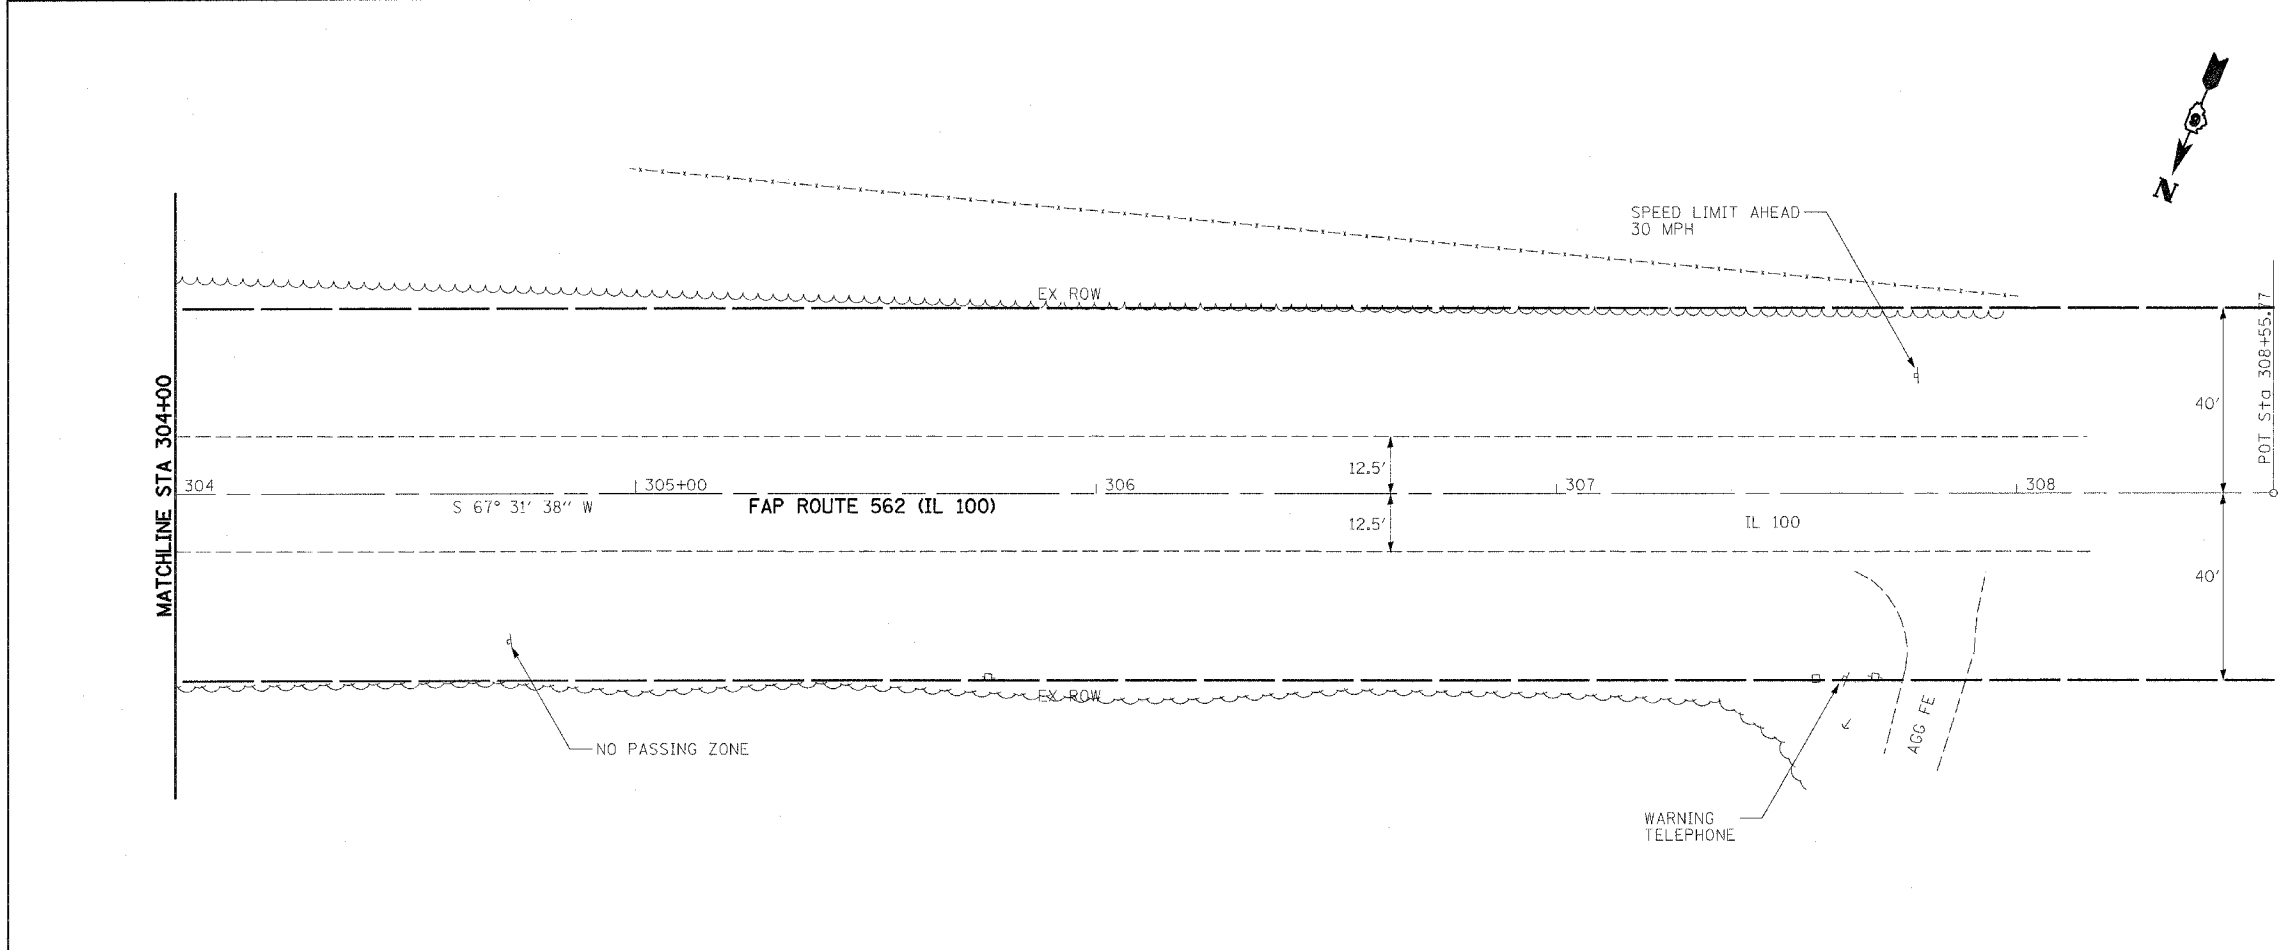

Pot Dates: 4/27/06  
 Plotted: 5/23/06  
 Plotted By: g007thost  
 Pen Table: d01.tbl  
 Filename: s:\1400\1100\cadd\constr\action\_plans\09\_pp03\_1100.dgn