


Temporary Controller Cabinet


DETECTOR AMPLIFIER NOTES

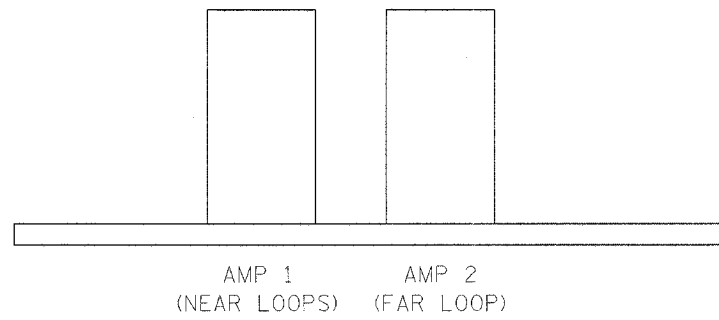

AMP 1: DELAY = 8 SECONDS
 DELAY SHALL BE INHIBITED DURING GREEN

AMP 2: NO DELAY

ADVISORY SPEED (MPH)	DISTANCE FROM STOP BAR (FT.)
30 OR LESS	220
35	260
40	300
45	330
50	370
55	400

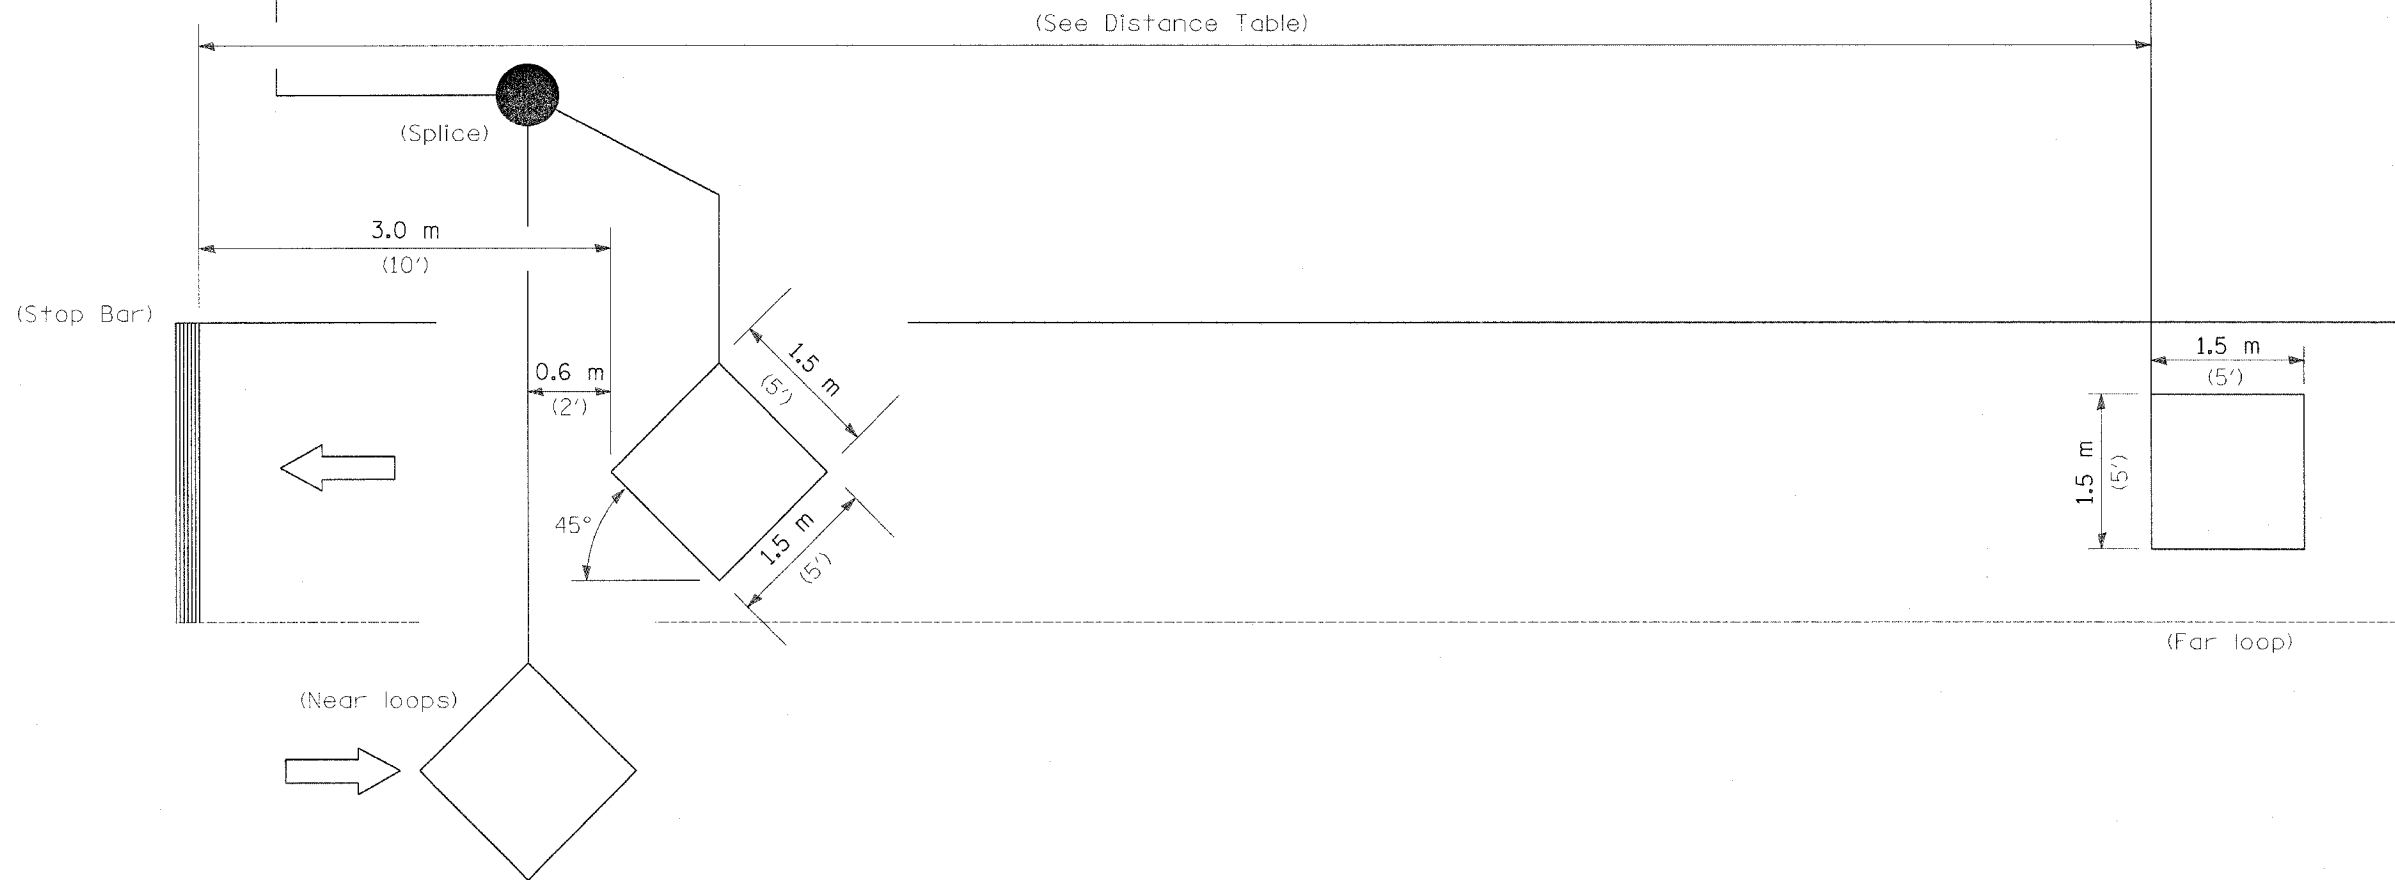

NOTE: All loops centered in lane.

INDUCTION LOOP DETECTOR

REVISIONS	
NAME	DATE

ILLINOIS DEPARTMENT OF TRANSPORTATION
**TEMPORARY BRIDGE TRAFFIC SIGNAL
 LOOP PLACEMENT DETAIL SHEET**

SCALE: VERT. NONE
 HORIZ. NONE
 DATE 06/16/04

DRAWN BY KDA
 CHECKED BY

Plot Date: 4/27/2005
 Plot Time: 2:02:41 PM
 Pen Table: Ido1.tbl
 File Name: s:\0400\11100\coco\construction\plans\temp_signal_loop_1100.dgn