


F.A. RTE.	SECTION	COUNTY	TOTAL SHEETS	SHEET NO.
*	**	SCHUYLER	139	22
STA. TO STA.				
FED. ROAD DIST. NO. ILLINOIS FED. AID PROJECT				
* WEINBERG KING STATE PARK				
** WEINBERG KING ST. PK. INT RDS *2				

DATE	BY

PLAN  
 SURVEYED  
 ALIGNED  
 CHECKED  
 RT. OF WAY  
 RECORDED  
 NOTE BOOK  
 NO. 100 FILE NAME

DATE	BY

PROFILE  
 SURVEYED  
 GRADES  
 CHECKED  
 STRUCTURE  
 NOTED  
 DTD  
 NOTE BOOK  
 NO. 100 FILE NAME

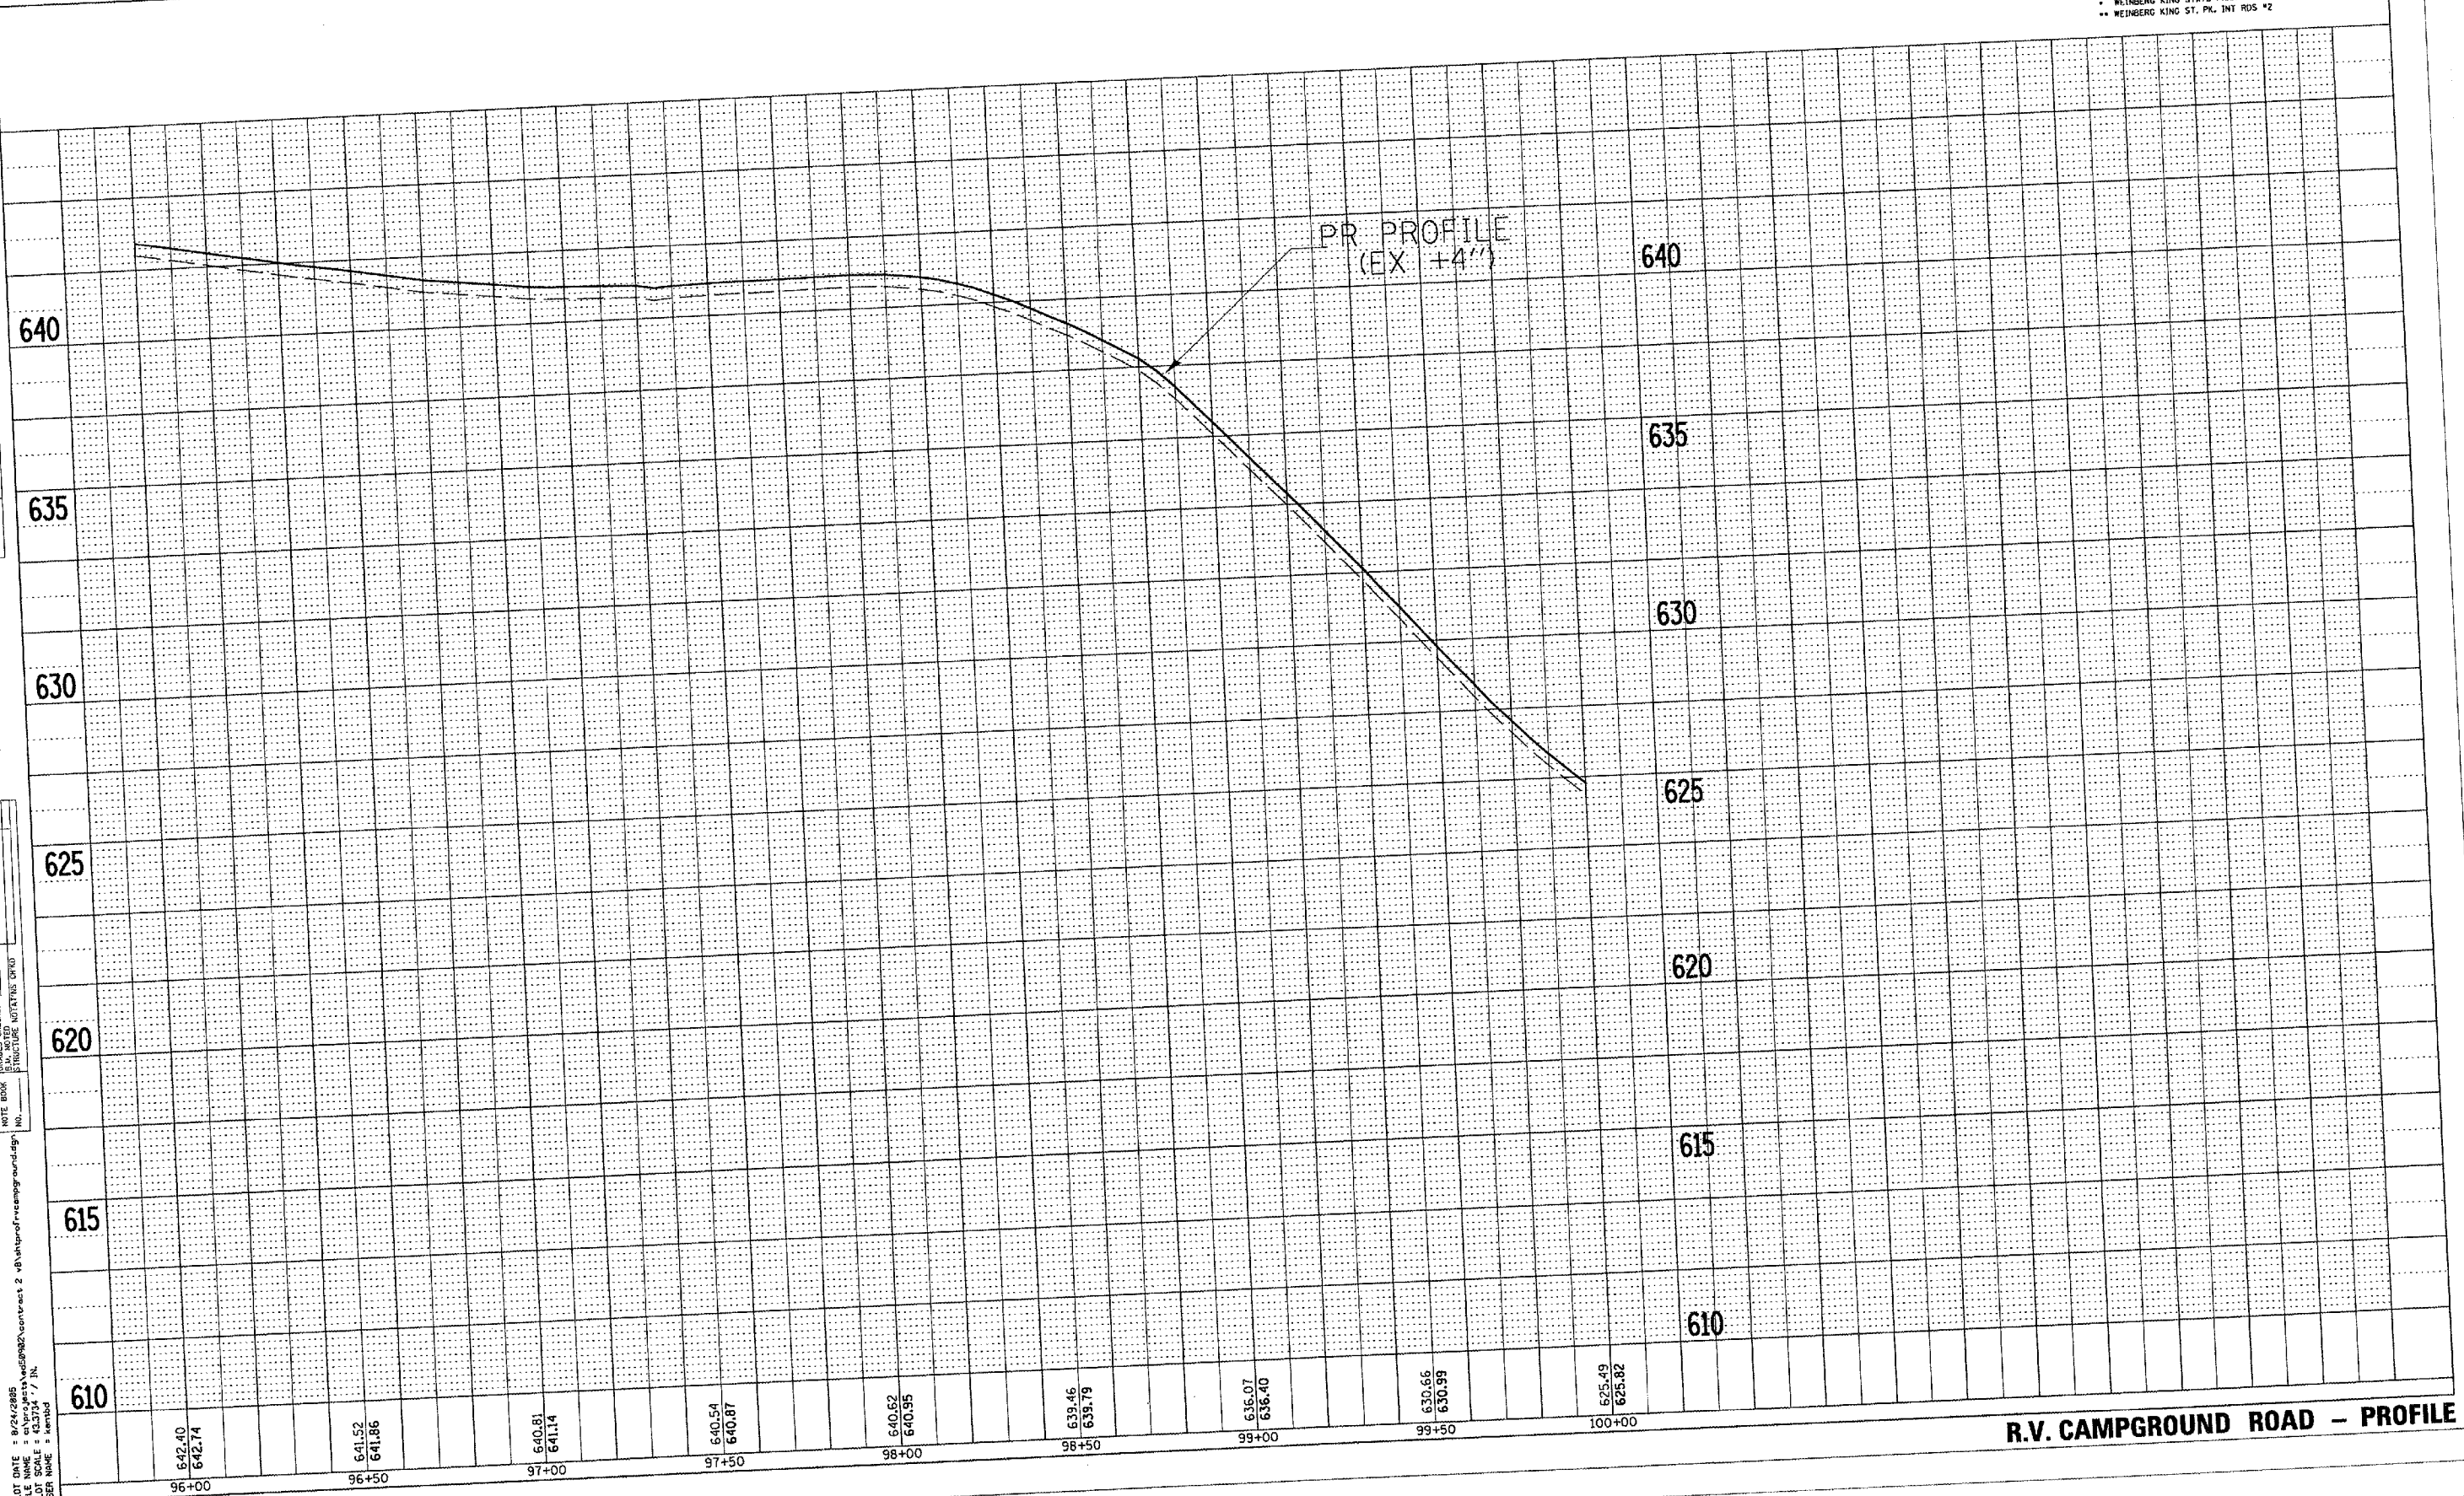

PLOT DATE = 8/24/2005  
 FILE NAME = c:\p\j\m\13\veg\982\contract 2 - d\plots\of\campground.dgn  
 PLOT SCALE = 42.5/34 / 34  
 USER NAME = dennis

**R.V. CAMPGROUND ROAD - PROFILE**