

F.A. RTE.	SECTION	COUNTY	TOTAL SHEETS	SHEET NO.
*	**	SCHUYLER	139	23
STA.		TO STA.		
FED. ROAD DIST. NO.		ILLINOIS FED. AID PROJECT		
* OTHER ROUTE 1 (WEINBERG KING STATE PARK)				
** WEIN KING ST PK INT ROS 2				


PAVEMENT MARKING LEGEND

- ① PREFORMED PLASTIC PAVEMENT MARKING - LINE 5" (YELLOW)
- ② PREFORMED PLASTIC PAVEMENT MARKING - LINE 8" (YELLOW) @ 5' CTS.
- ③ PREFORMED PLASTIC PAVEMENT MARKING - LINE 24" (WHITE)
- ④ PREFORMED PLASTIC PAVEMENT MARKING - LETTERS & SYMBOLS (WHITE)

NOTE : NO PROPOSED EDGE LINE STRIPING, EXCEPT AS CALLED OUT.

PROP. CURVE P10-6
 PI STA. = 102+71.43
 $\Delta = 43^\circ 01' 39''$ (RT)
 $D = 20^\circ 06' 14''$
 $R = 285.00'$
 $T = 112.34'$
 $L = 214.03'$
 $E = 21.34'$
 $e = N.C.$
 S.E. RUN = -----
 P.C. STA = 101+59.08
 P.T. STA = 103+73.11

PROP. CURVE P10-7
 PI STA. = 105+90.27
 $\Delta = 57^\circ 15' 50''$ (LT)
 $D = 33^\circ 42' 12''$
 $R = 170.00'$
 $T = 92.81'$
 $L = 169.91'$
 $E = 23.68'$
 $e = N.C.$
 S.E. RUN = -----
 P.C. STA = 104+97.46
 P.T. STA = 106+67.37

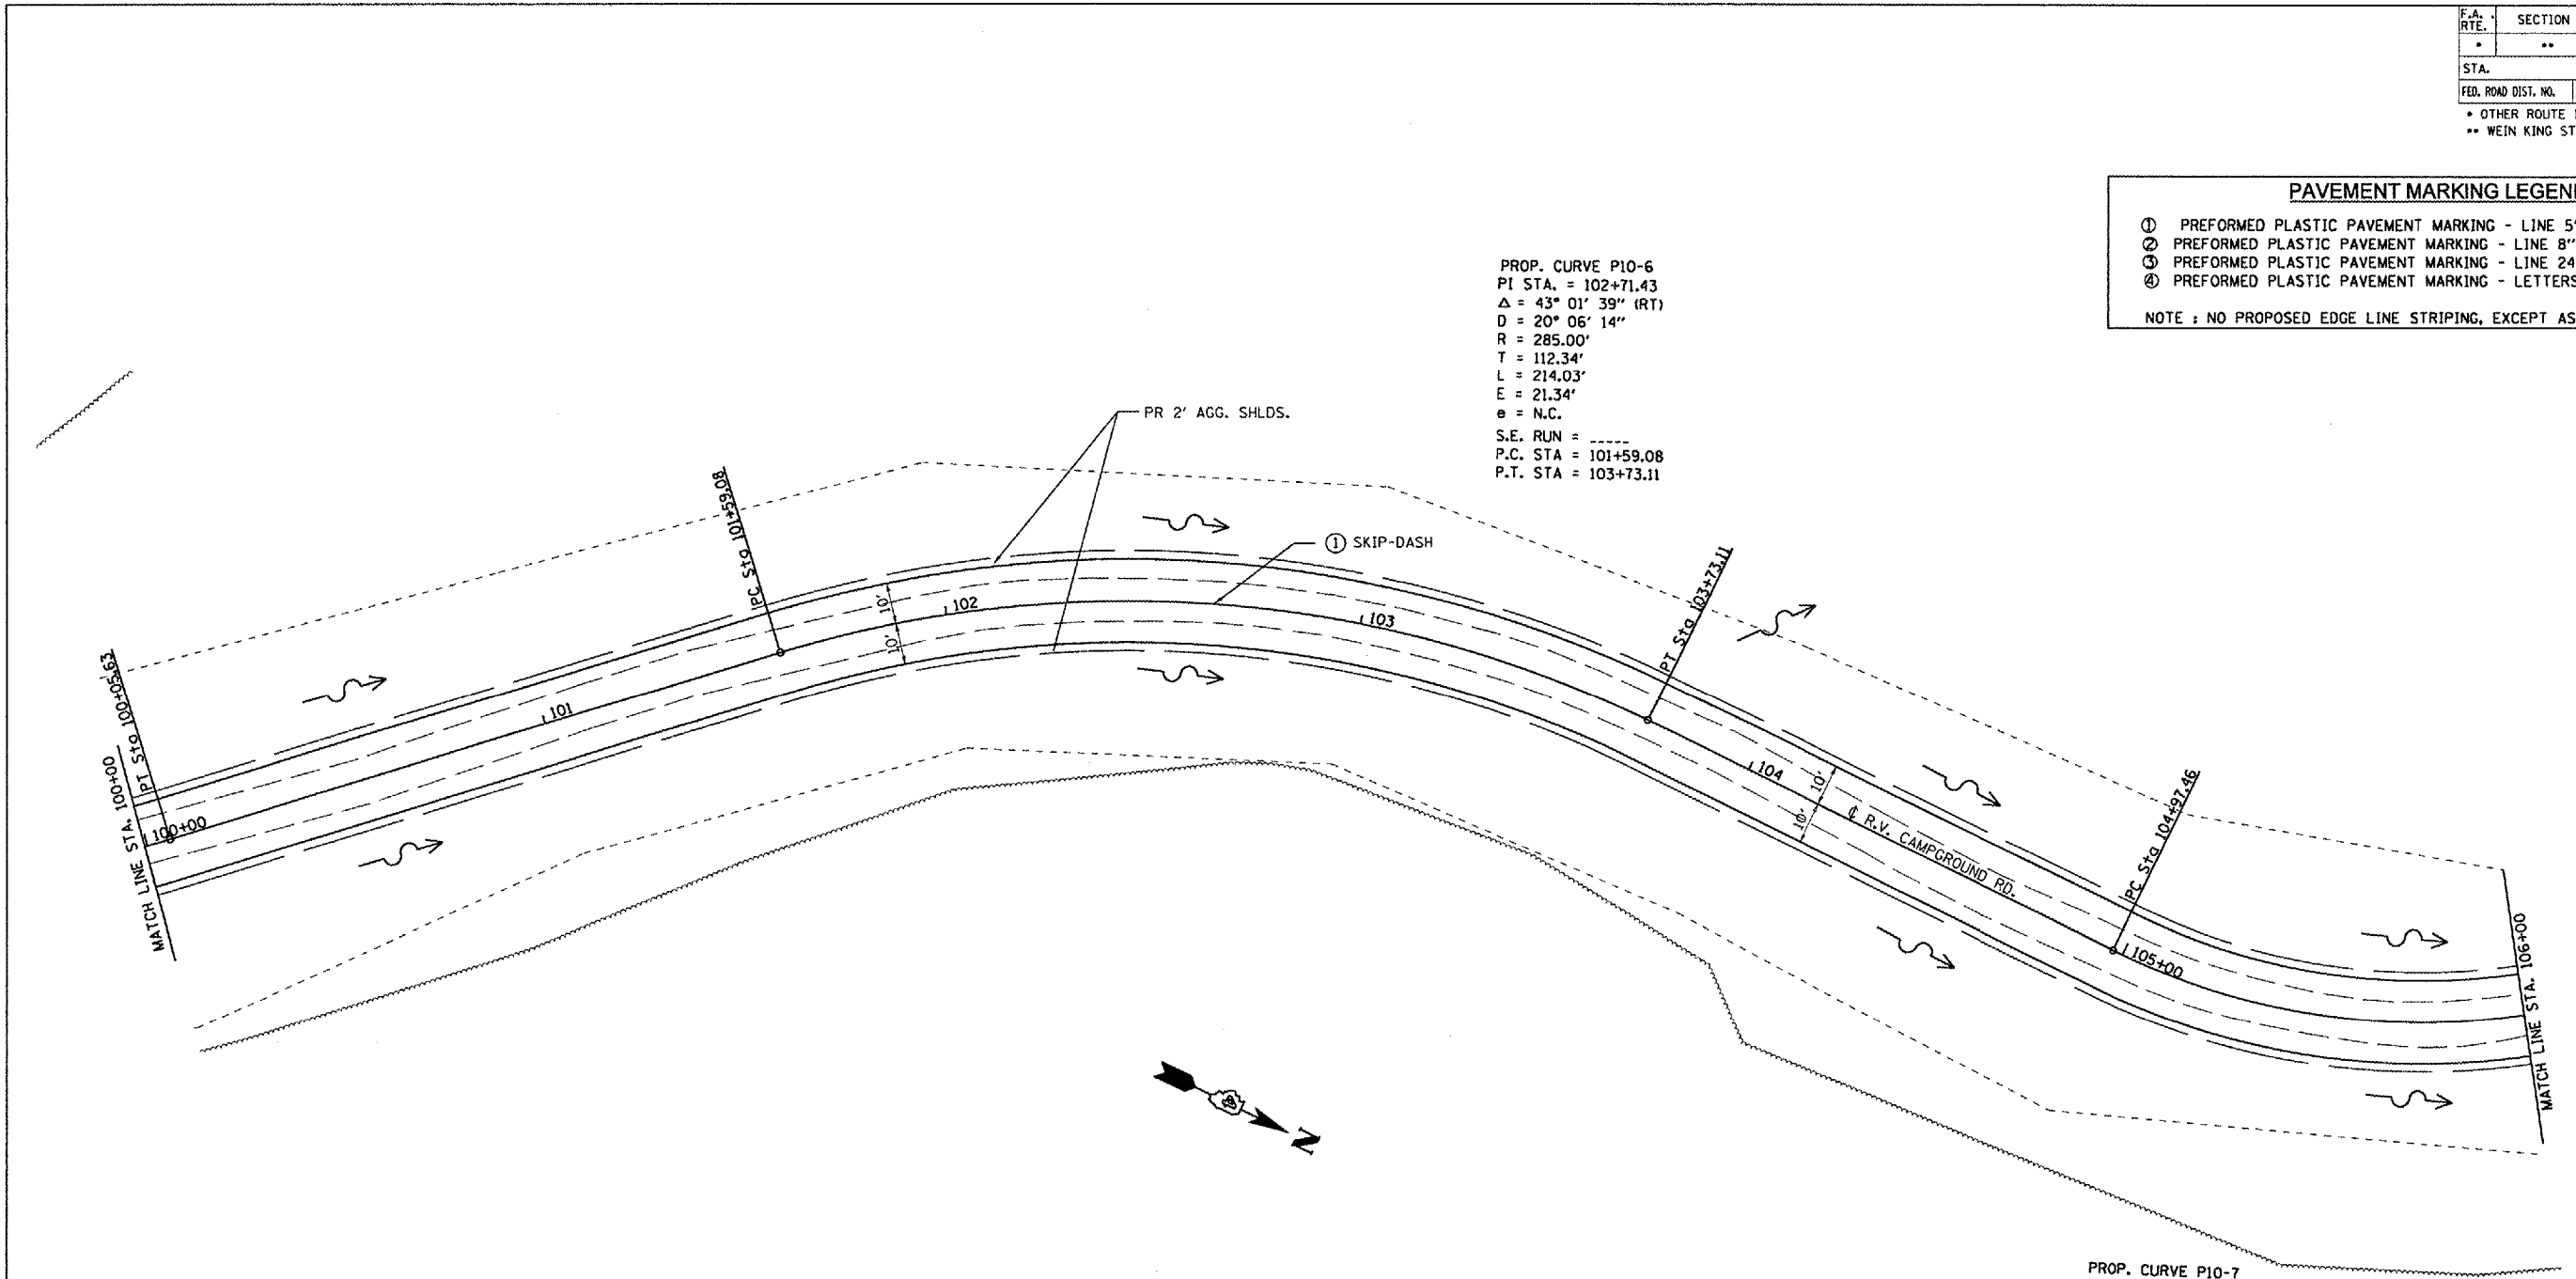

PLOT DATE = 8/24/2005
 FILE NAME = \\ed080802\contract 2 v8\hkr\comp\dgn
 PLOT SCALE = 4:3735 / 31.
 USER NAME = kandi

REVISIONS	
NAME	DATE

ILLINOIS DEPARTMENT OF TRANSPORTATION

PLAN VIEW

WEINBERG KING STATE PARK

SCALE: VERT. _____
 HORIZ. _____
 DATE _____

DRAWN BY BOK
 CHECKED BY JCN