

F.A. RTE.	SECTION	COUNTY	TOTAL SHEETS	SHEET NO.
*	**	SCHUYLER	139	24
STA.		TO STA.		
FED. ROAD DIST. NO.		ILLINOIS FED. AID PROJECT		

* WEINBERG KING STATE PARK
 ** WEINBERG KING ST. PK. INT RDS #2


PLAN

DESIGNED BY	DATE
CHECKED BY	
PLOTTED BY	
ALIGNED CHECKED BY	
NOTE BOOK NO.	
CARD FILE NAME	

PROFILE

DESIGNED BY	DATE
CHECKED BY	
PLOTTED BY	
STRUCTURE NOTES BY	
NOTE BOOK NO.	
CARD FILE NAME	

PLOT DATE = 9/24/2005
 PLOT SCALE = 41.3734' / IN.
 USER NAME = kmrbid

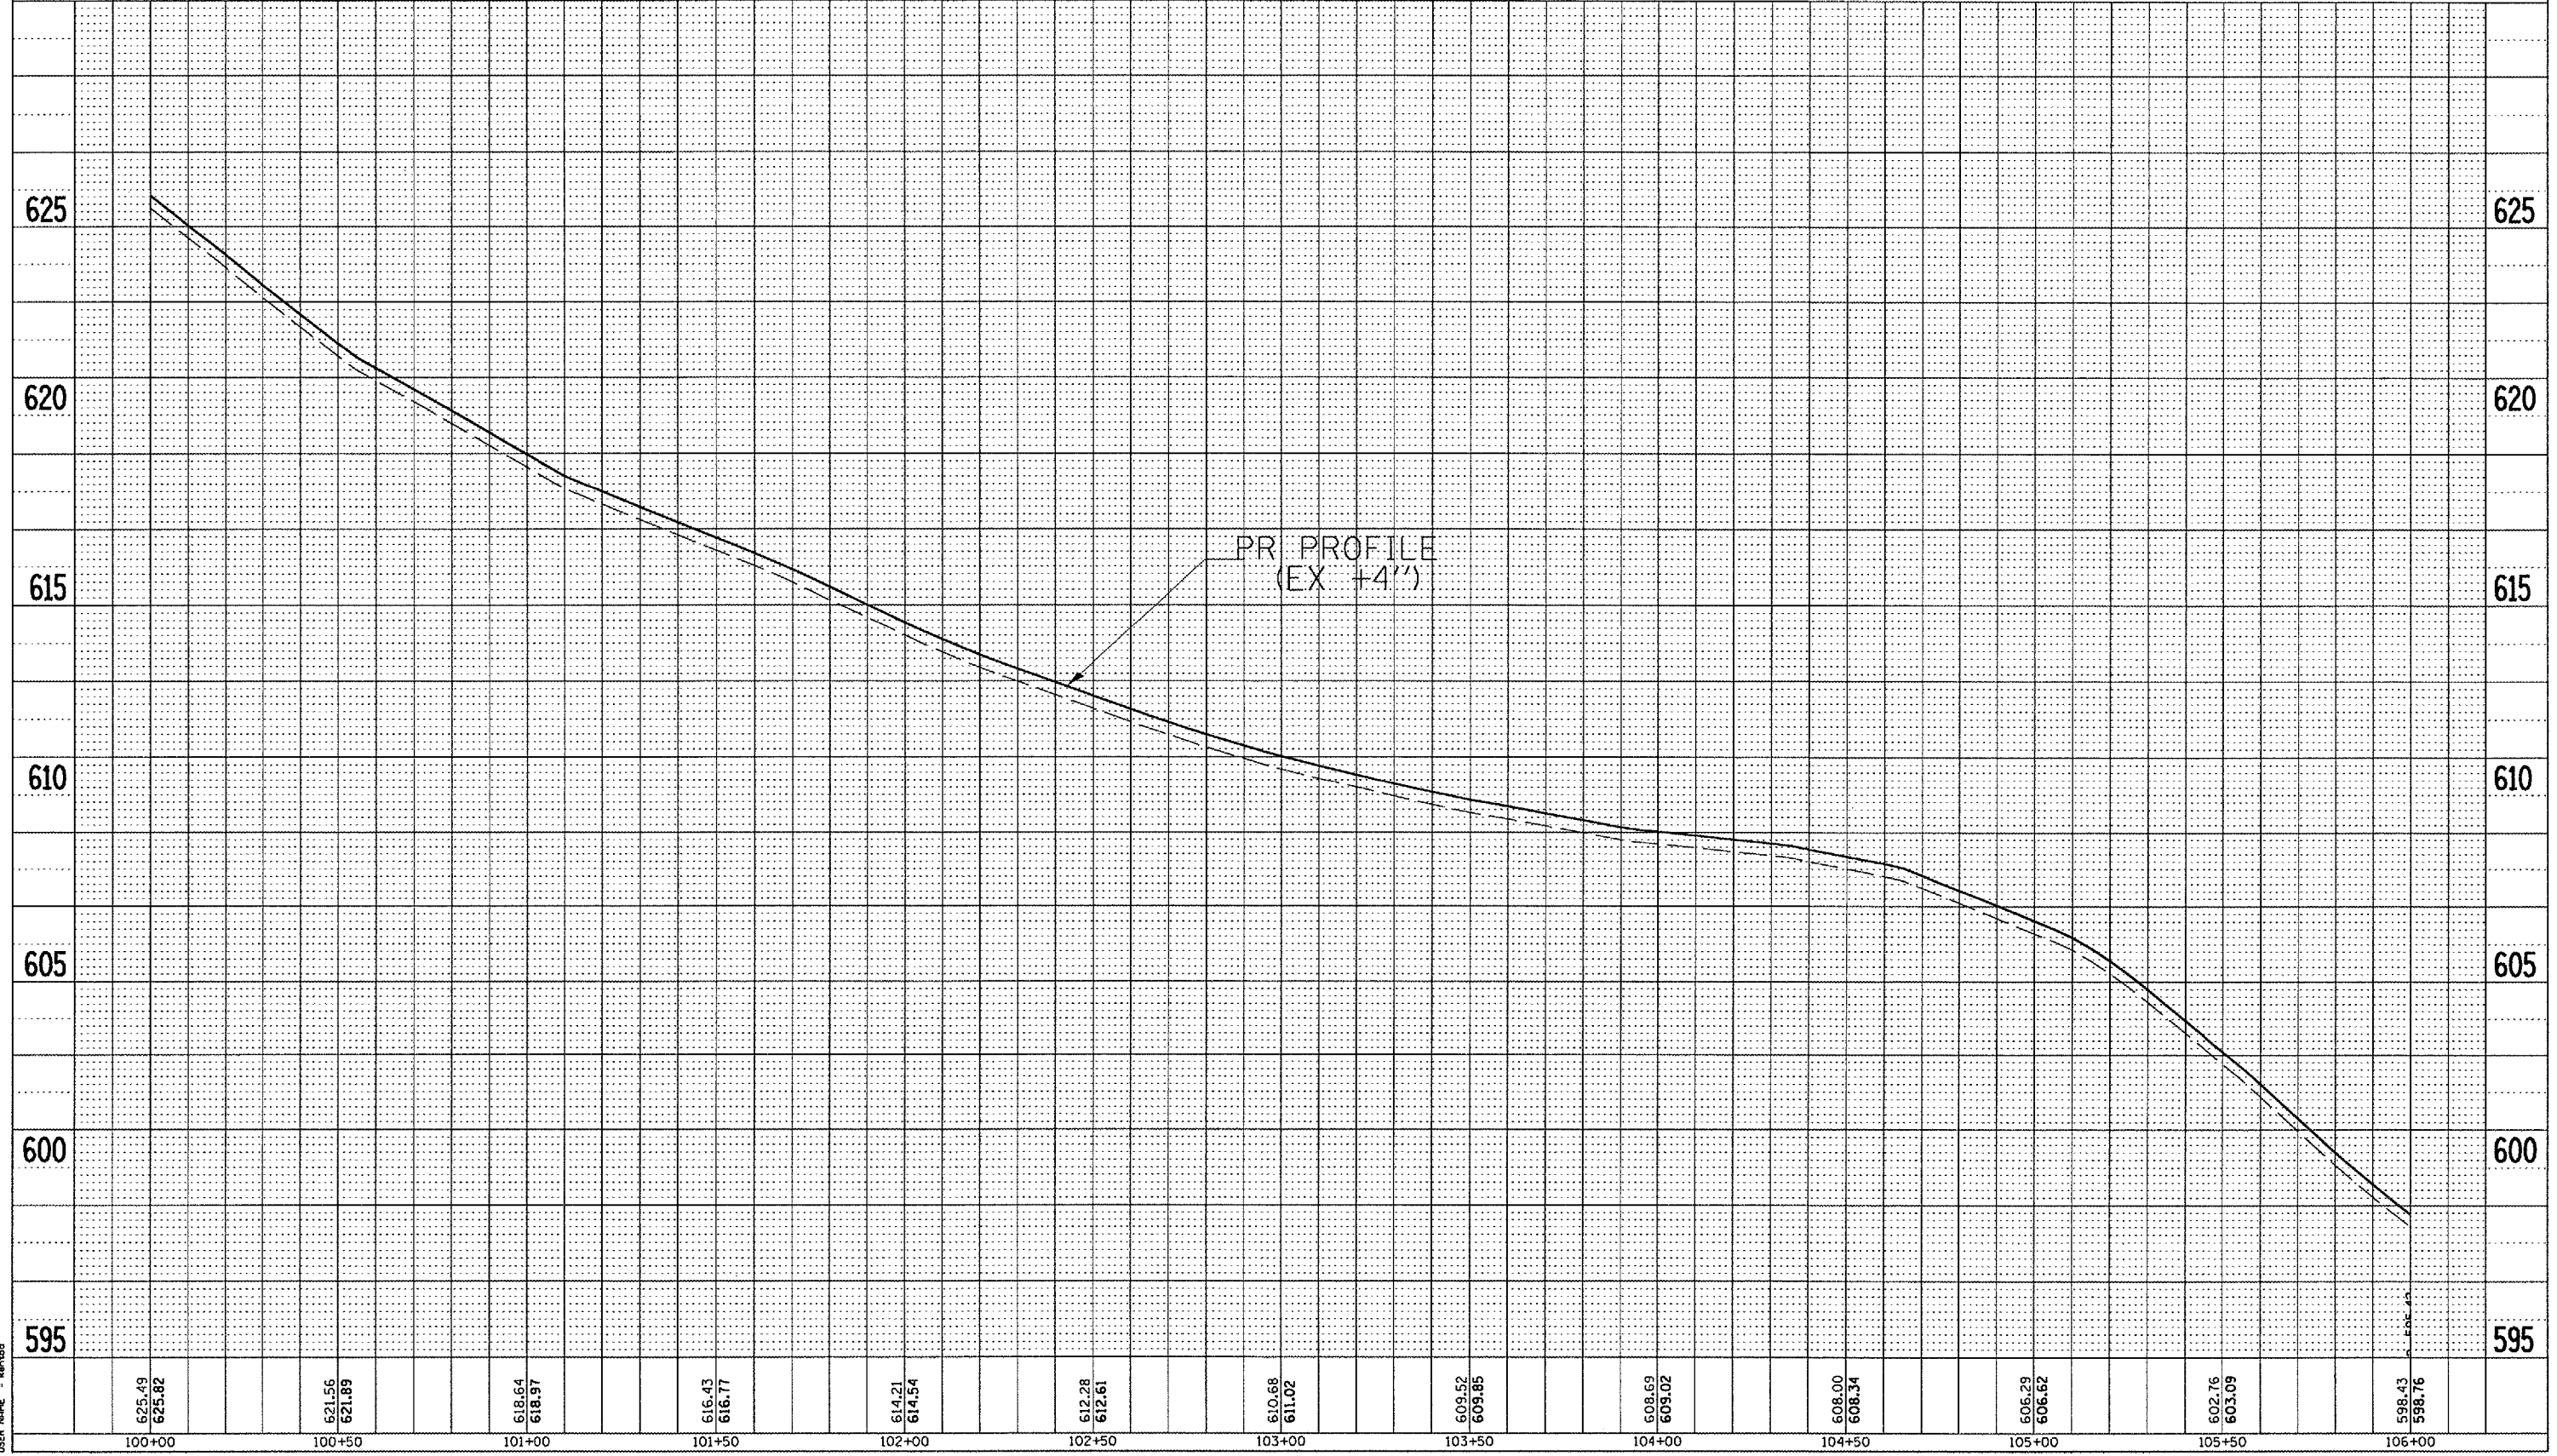

R.V. CAMPGROUND ROAD - PROFILE