


F.A. RTE.	SECTION	COUNTY	TOTAL SHEETS	SHEET NO.
-	**	SCHUYLER	139	28
STA.		TO STA.		
FED. ROAD DIST. NO.		ILLINOIS	FED. AID PROJECT	
* WEINBERG KING STATE PARK ** WEINBERG KING ST. PK. INT RDS #2				

PLAN	REVISIONS	BY	DATE
NOTE BOOK NO.	ALIGNED		
NO.	PLOTTED		
	CHECKED		
	FILE NAME		

PROFILE	REVISIONS	BY	DATE
NOTE BOOK NO.	NOTED		
NO.	CHECKED		
	STRUCTURE		
	NOTATION		

PLOT DATE = 8/24/2005  
 FILE NAME = c:\p1\tr\c\72996\contract 2\8\1\tr\pr\campground.dgn  
 PLOT SCALE = 43.333' / IN.  
 USER NAME = kmted

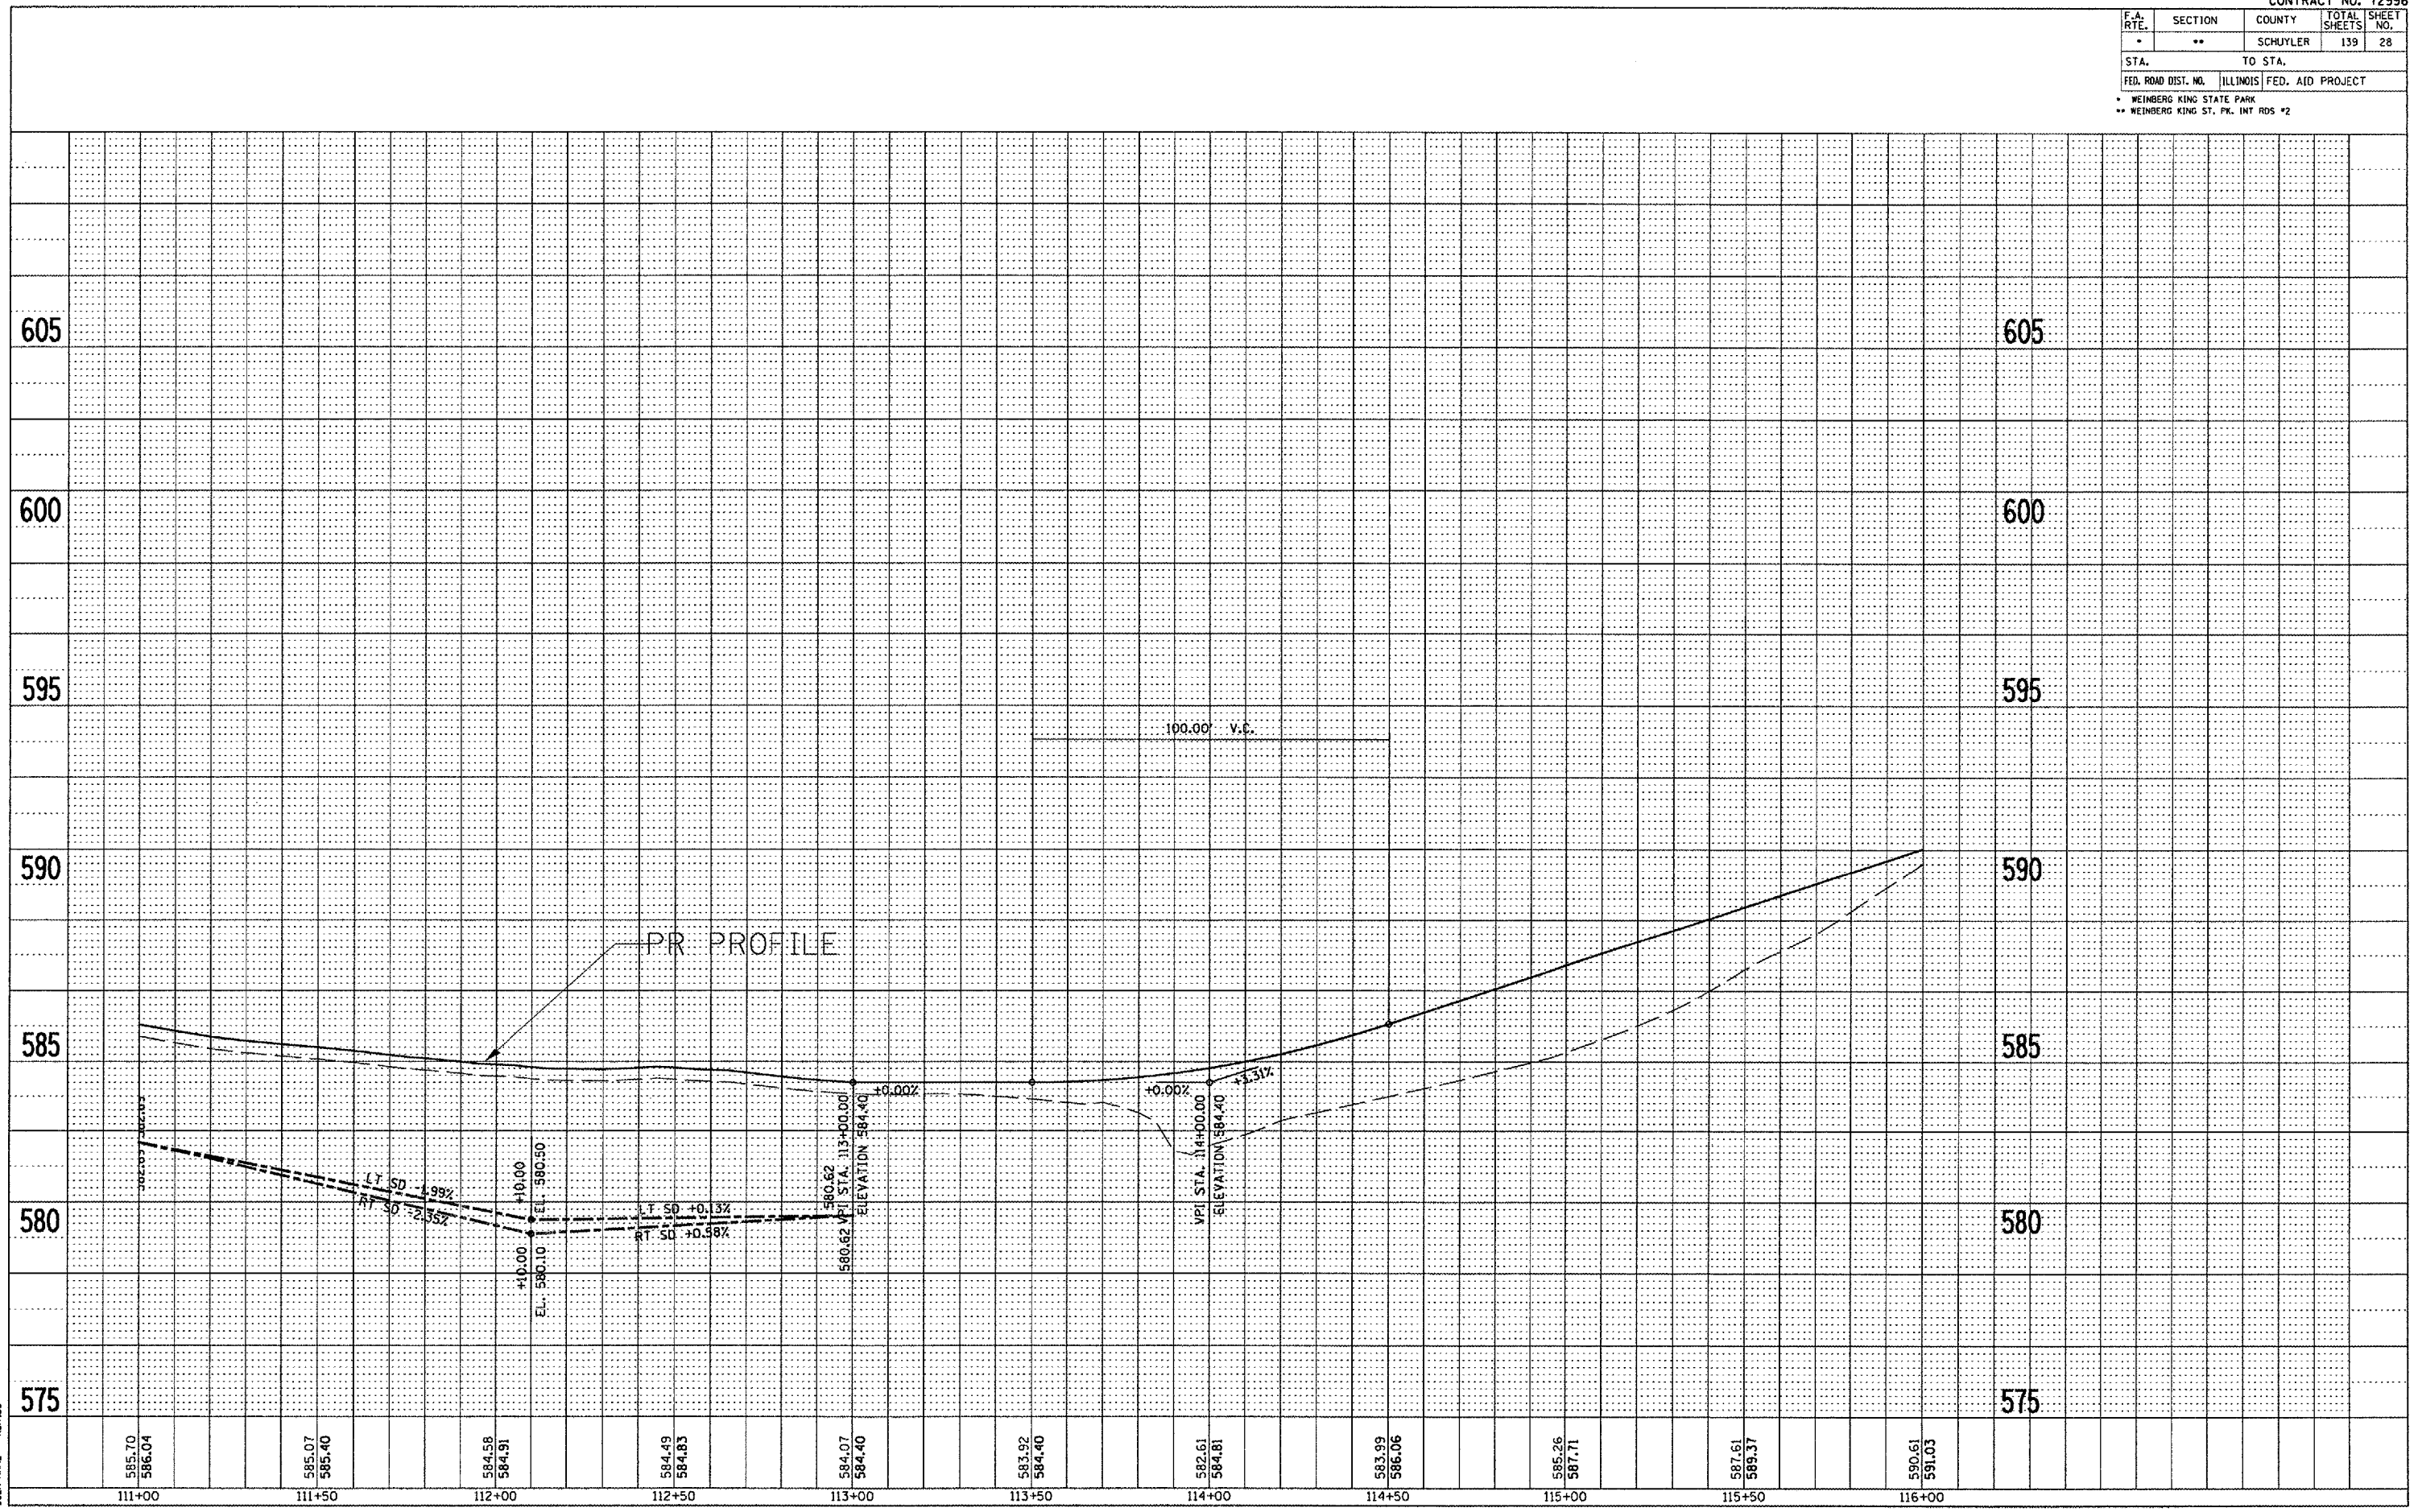

R.V. CAMPGROUND ROAD - PROFILE