

F.A. RTE.	SECTION	COUNTY	TOTAL SHEETS	SHEET NO.
*	**	SCHUYLER	139	30
STA.		TO STA.		
FED. ROAD DIST. NO.		ILLINOIS	FED. AID PROJECT	
* WEINBERG KING STATE PARK ** WEINBERG KING ST. PK. INT RDS #2				

PLAN

DESIGNED	BY	DATE
CHECKED		
DATE		

NOTE BOOK NO. \_\_\_\_\_

DATE \_\_\_\_\_


PROFILE

DESIGNED	BY	DATE
CHECKED		
DATE		

NOTE BOOK NO. \_\_\_\_\_

DATE \_\_\_\_\_

PLOT DATE = 8/24/2005  
 FILE NAME = \\sbs\share\contract 2\8\shu\pof\p\campground.dgn  
 PLOT SCALE = 43.3734 / IN.  
 USER NAME = kem3bd

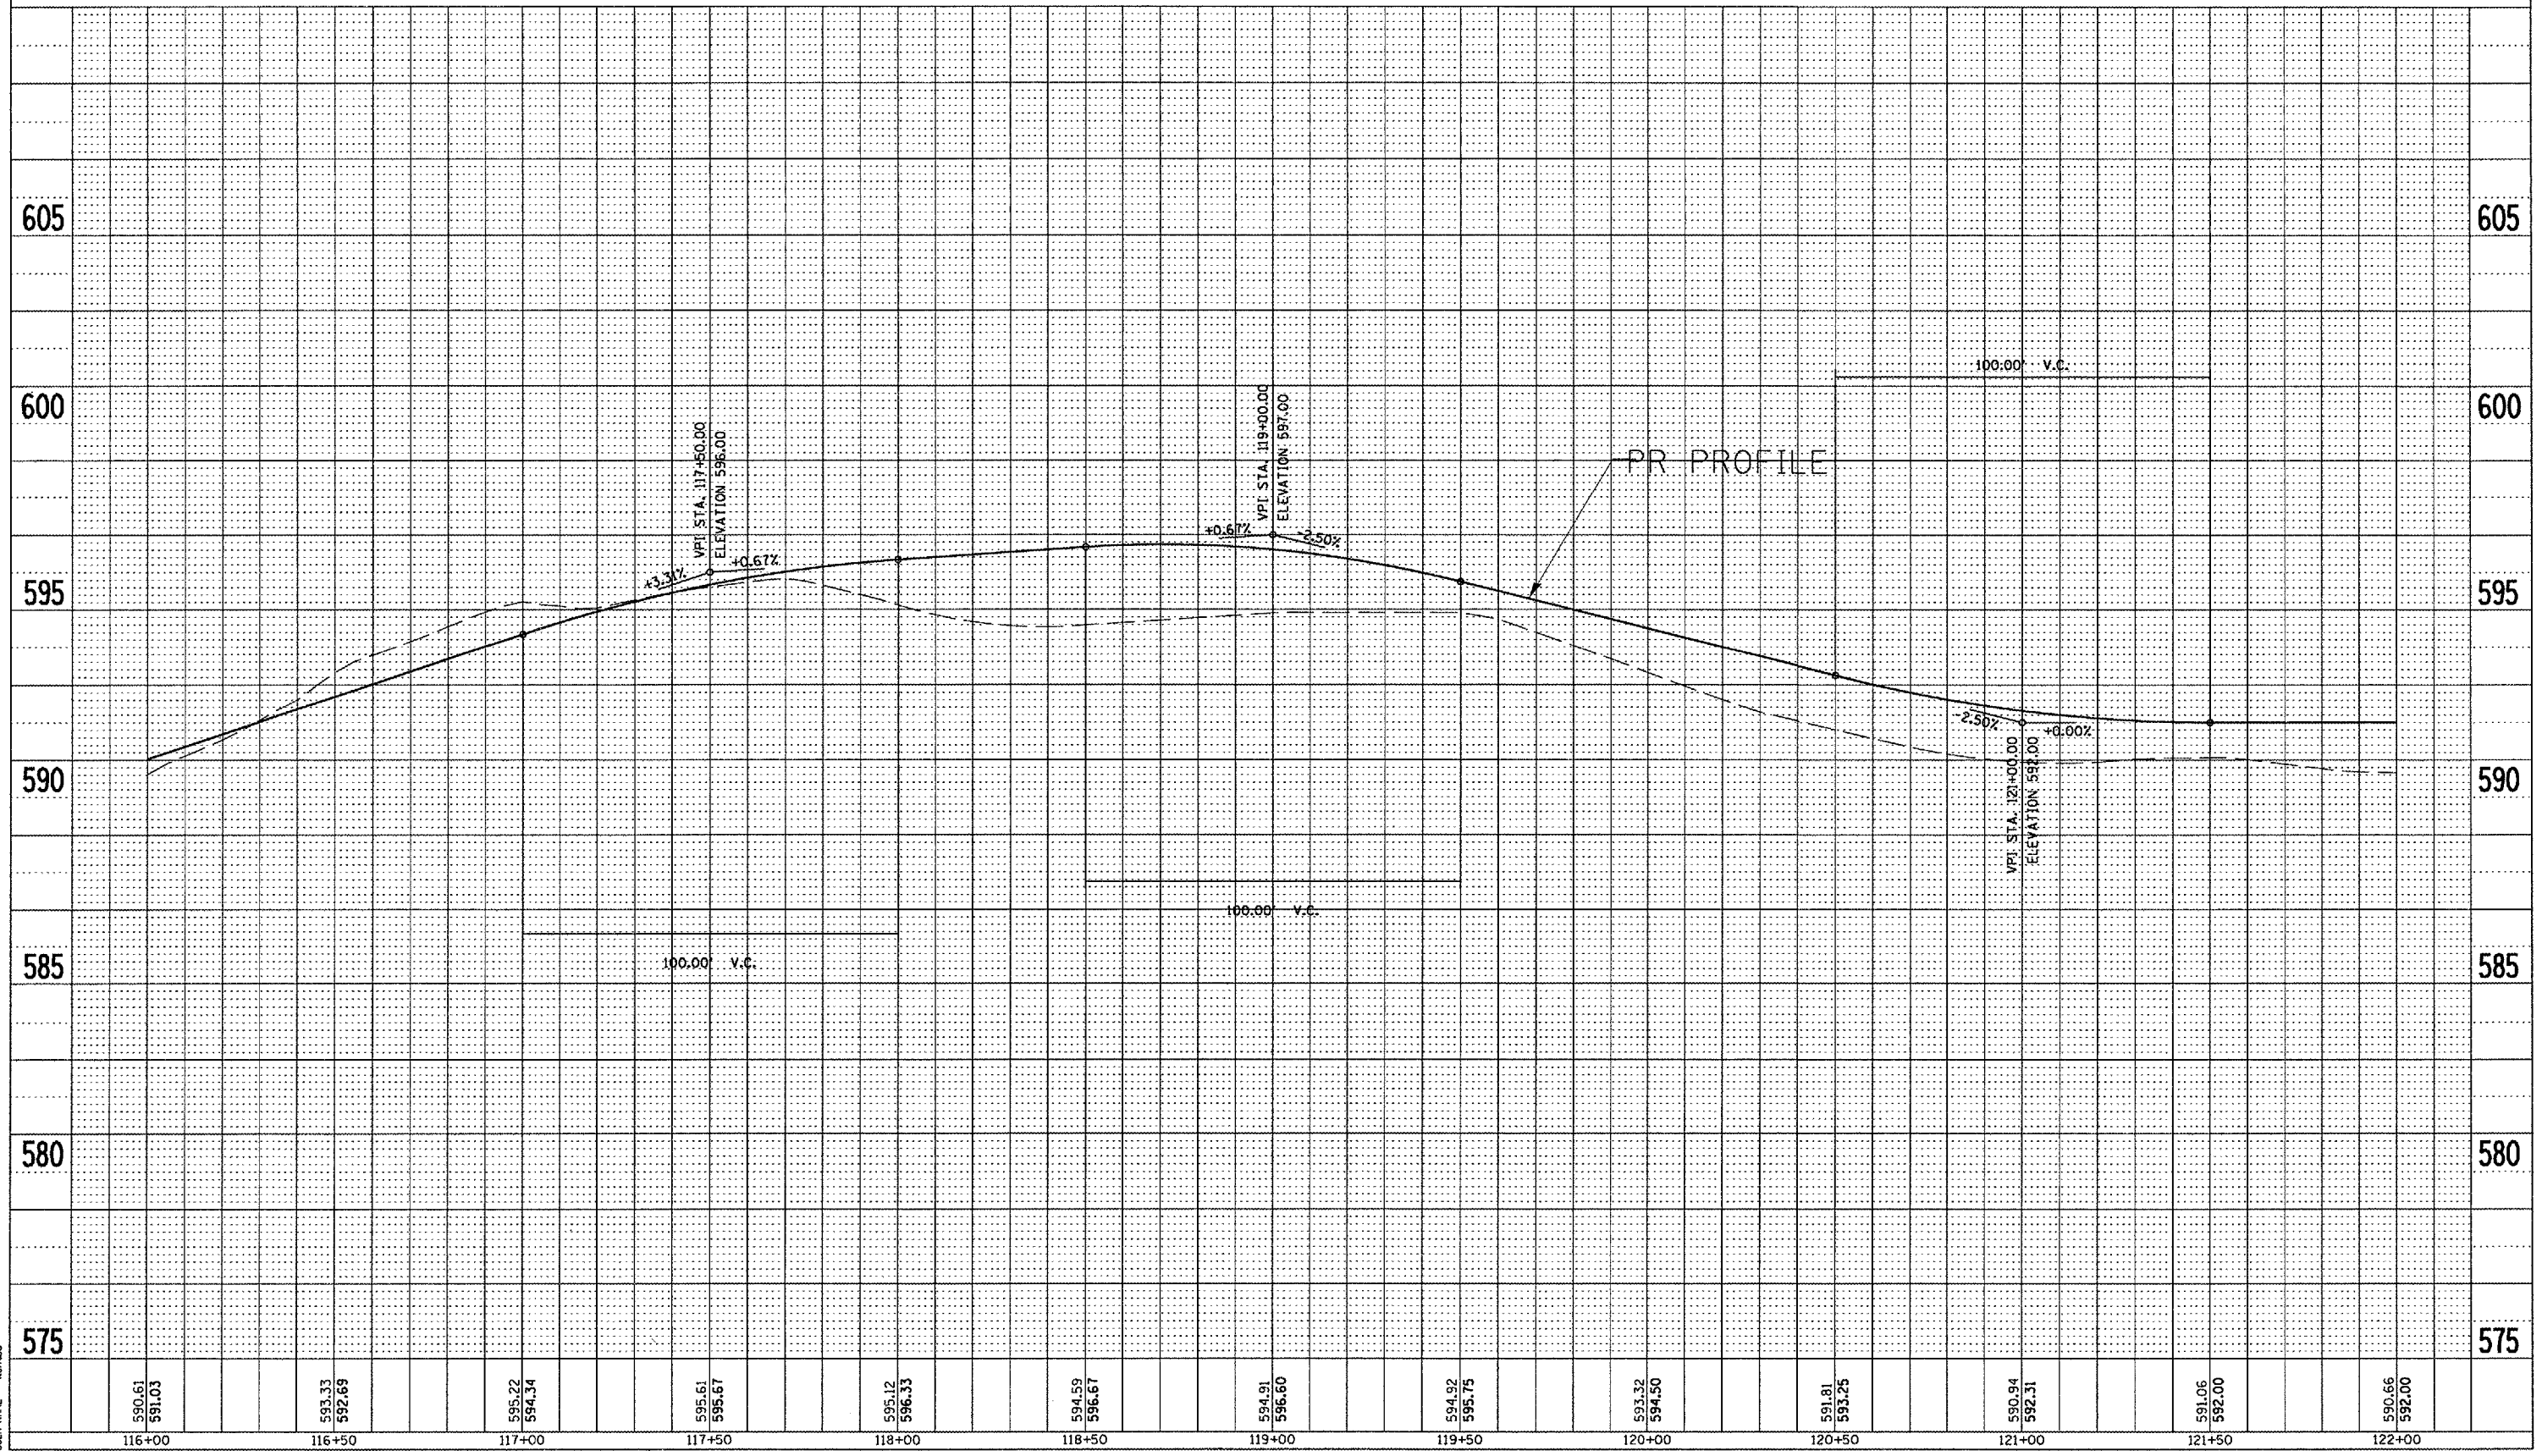

R.V. CAMPGROUND ROAD - PROFILE