


F.A. RTE.	SECTION	COUNTY	TOTAL SHEETS	SHEET NO.
*	**	SCHUYLER	139	33
STA.		TO STA.		
FED. ROAD DIST. NO.		ILLINOIS FED. AID PROJECT		
* OTHER ROUTE 1 (WEINBERG KING STATE PARK)				
** WEIN KING ST PK INT RDS 2				

- PR. FIRE RING GRILL
- PR. CAMP PAD MARKERS

1-PR CONC. HDWL. FOR PIPE DRAIN
M 21.0' LT STA 129+70.00 DSFL = 587.40
1-PR INLET, T-A W/T-8G (STD 602301 & 604036)
L 17.0' LT STA 129+00.00 TOG=590.33 INV.=588.91 (16")
PR PIPE DRAIN 8" X 70.0 FEET
M - L=70.0 FEET -2.16%

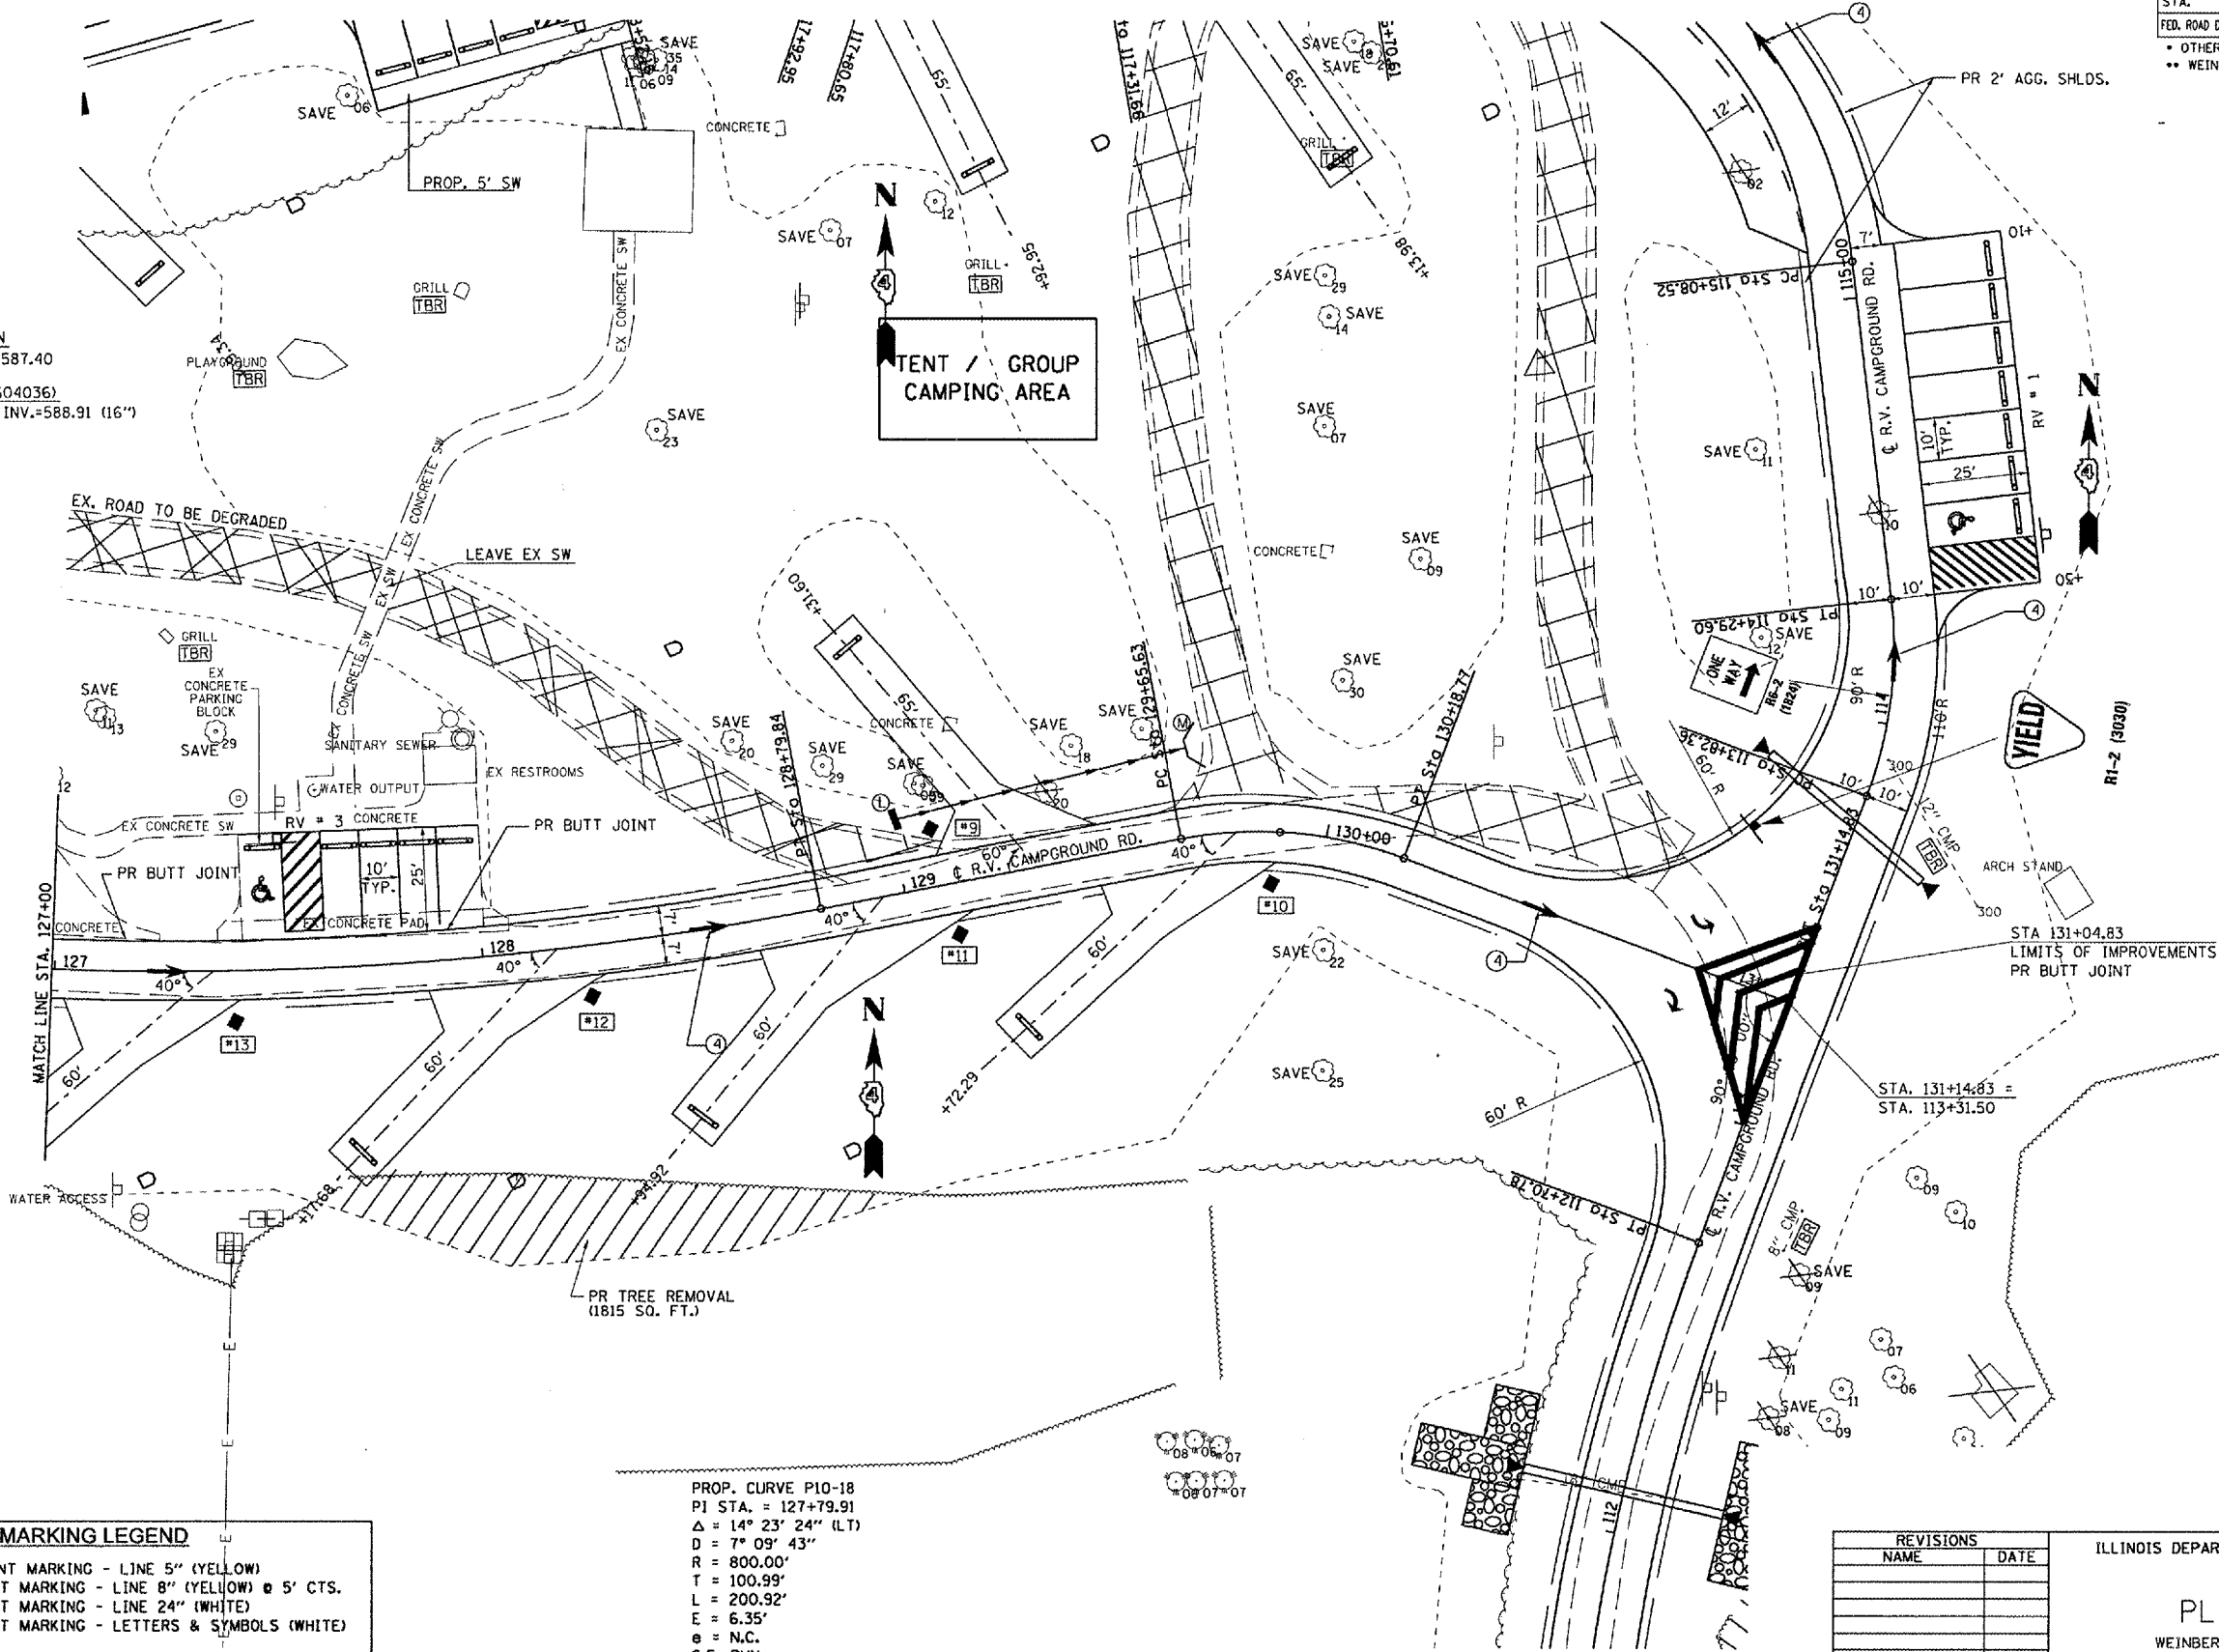

PROP. CURVE P10-11
PI STA. = 116+13.67
Δ = 92° 52' 22" (LT)
D = 57' 17" 45"
R = 100.00'
T = 105.14'
L = 162.09'
E = 45.10'
e = N.C.
S.E. RUN = -----
P.C. STA = 115+08.52
P.T. STA = 116+70.61

PROP. CURVE P10-18
PI STA. = 127+79.91
Δ = 14° 23' 24" (LT)
D = 7° 09' 43"
R = 800.00'
T = 100.99'
L = 200.92'
E = 6.35'
e = N.C.
S.E. RUN = -----
P.C. STA = 126+78.92
P.T. STA = 128+79.84

PAVEMENT MARKING LEGEND

- ① PREFORMED PLASTIC PAVEMENT MARKING - LINE 5" (YELLOW)
- ② PREFORMED PLASTIC PAVEMENT MARKING - LINE 8" (YELLOW) @ 5' CTS.
- ③ PREFORMED PLASTIC PAVEMENT MARKING - LINE 24" (WHITE)
- ④ PREFORMED PLASTIC PAVEMENT MARKING - LETTERS & SYMBOLS (WHITE)

NOTE : NO PROPOSED EDGE LINE STRIPING, EXCEPT AS CALLED OUT.

REVISIONS	
NAME	DATE

ILLINOIS DEPARTMENT OF TRANSPORTATION

PLAN VIEW
WEINBERG KING STATE PARK

SCALE: VERT.
HORIZ.
DATE

DRAWN BY BDK
CHECKED BY JCN

STA. 127+00 TO STA. 131+00 (R.V. CAMPGROUND ROAD)