


F.A. RTE.	SECTION	COUNTY	TOTAL SHEETS	SHEET NO.
*	**	SCHUYLER	139	34
STA.		TO STA.		
FED. ROAD DIST. NO.		ILLINOIS	FED. AID PROJECT	
* WEINBERG KING STATE PARK ** WEINBERG KING ST. PK. INT RDS #2				

PLAN	DATE
BY	
REVISIONS	
PLOTTED	
ALIGNED	
CHECKED	
NOTE BOOK	
NO.	

PROFILE	DATE
BY	
REVISIONS	
PLOTTED	
ALIGNED	
CHECKED	
NOTE BOOK	
NO.	

PLOT DATE = 8/24/2005  
 PLOT SCALE = 43.3734' / IN.  
 USER NAME = kmr10d

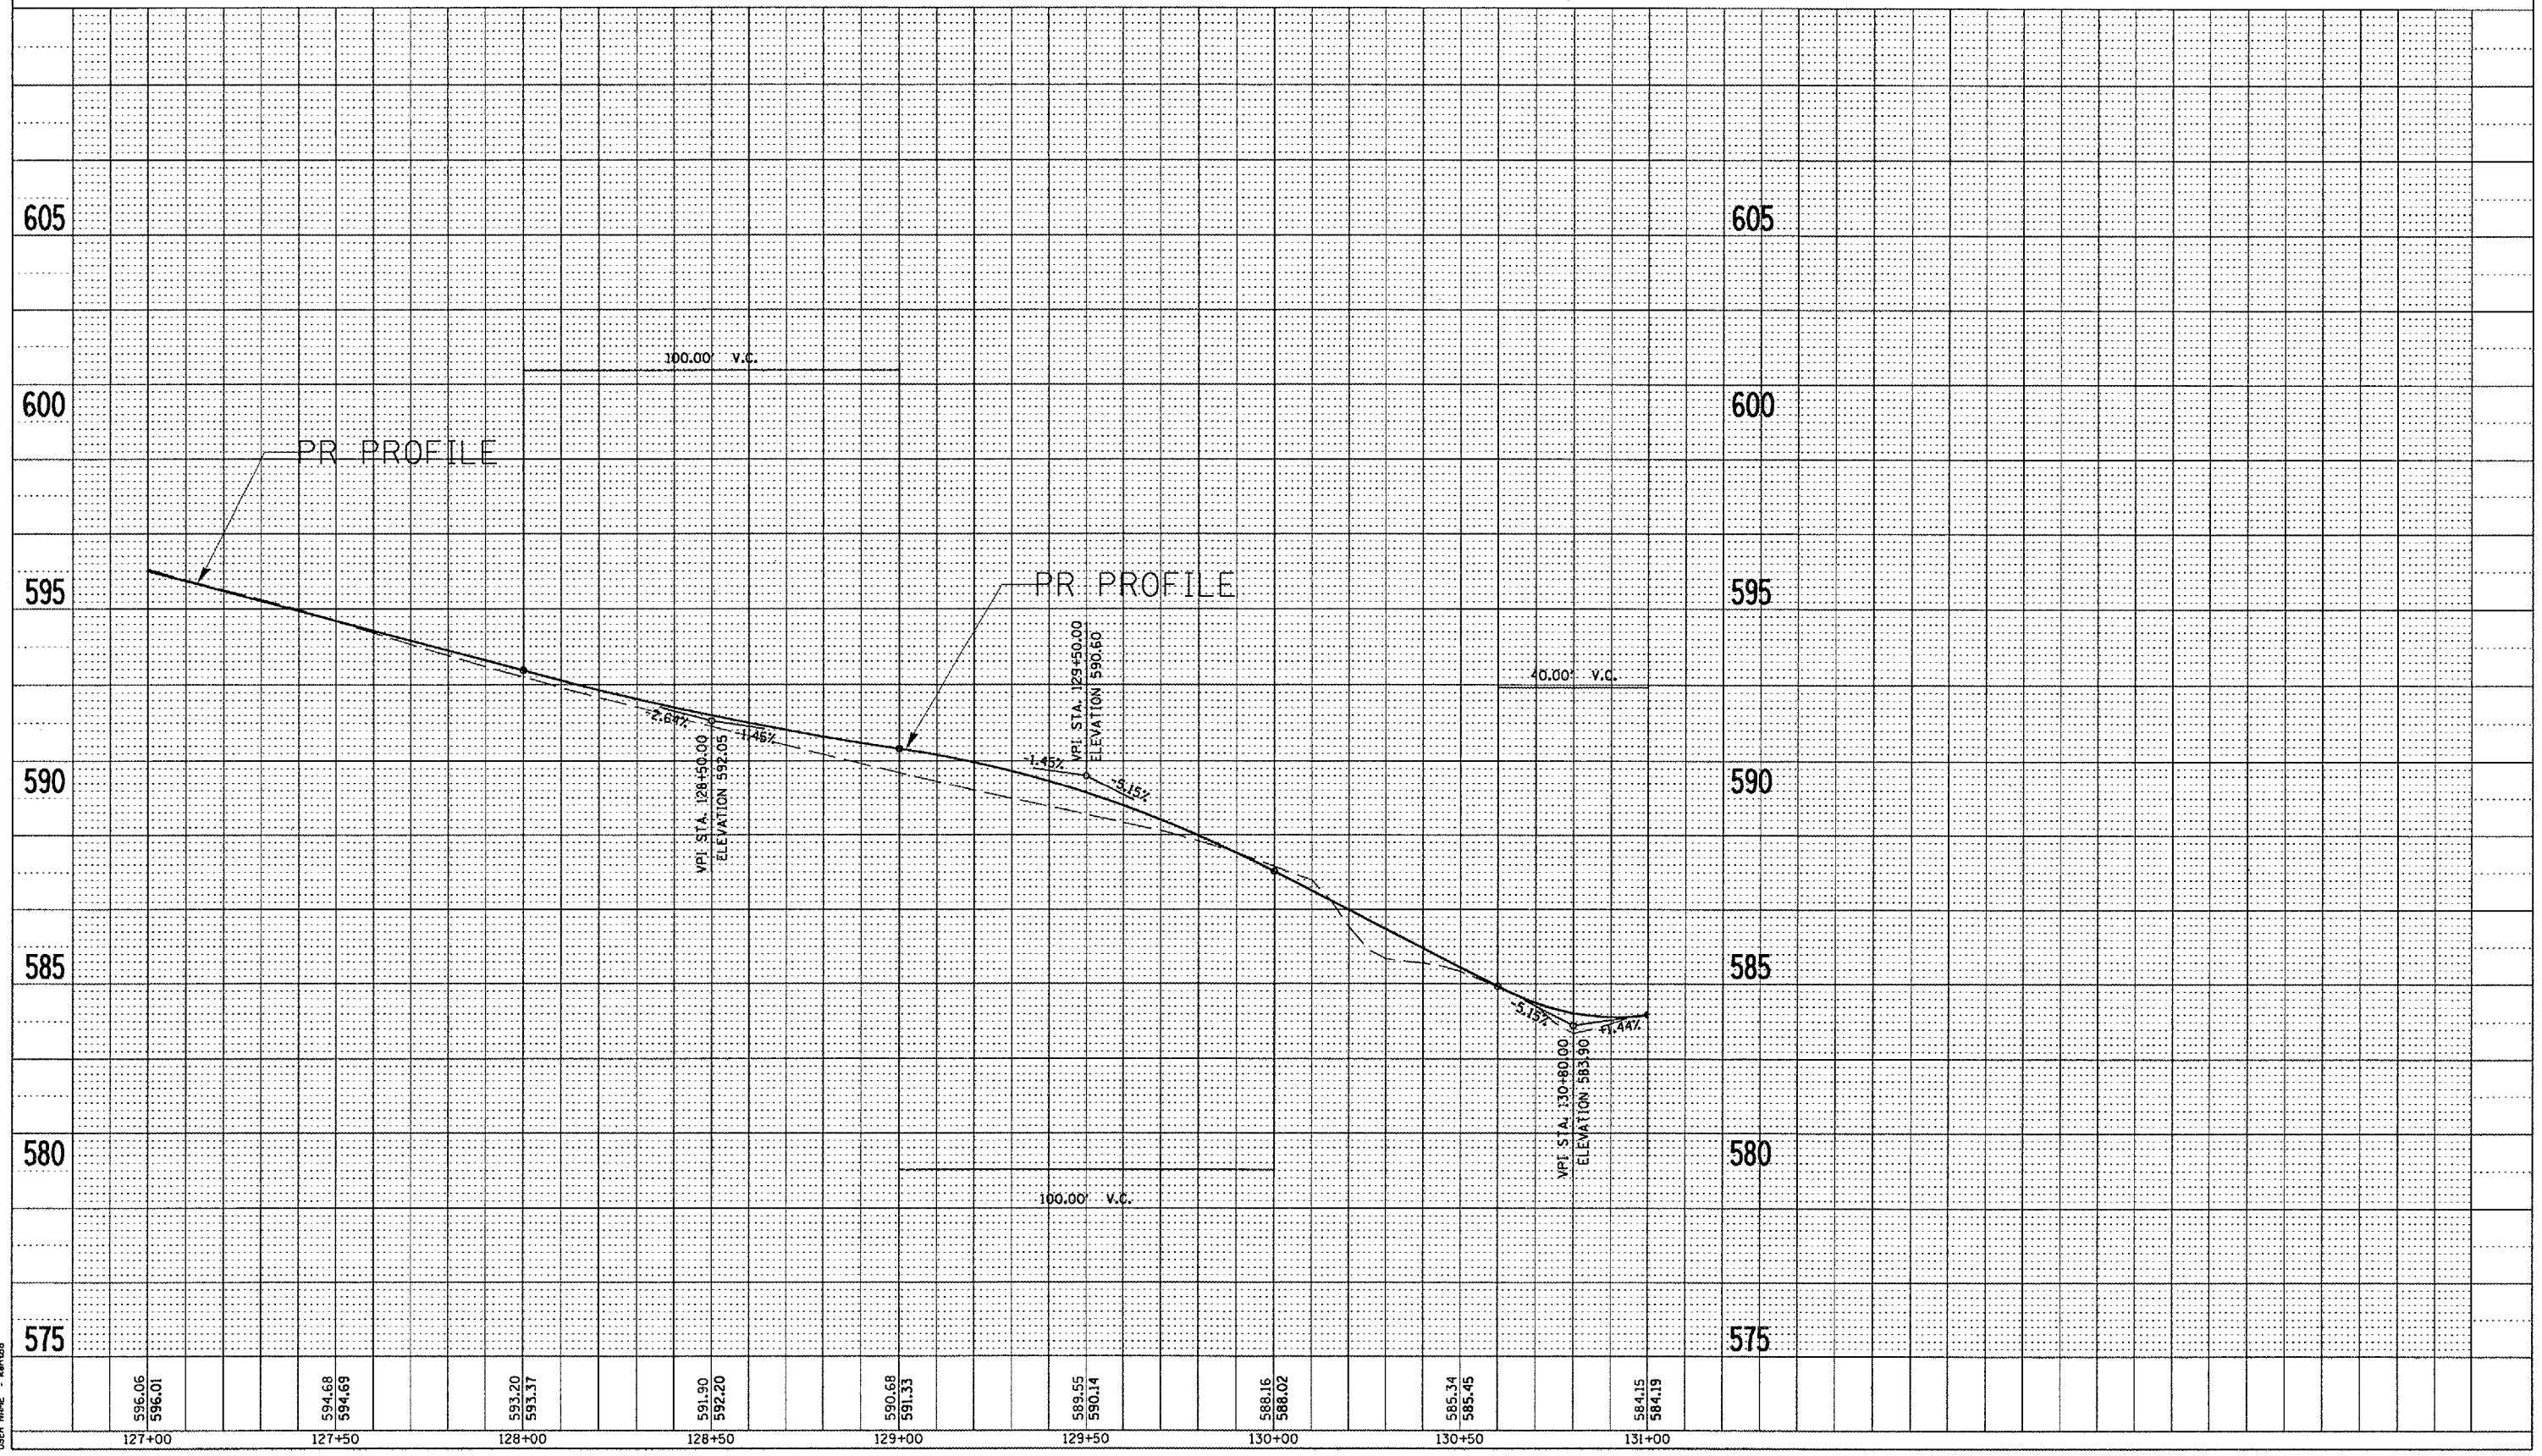

R.V. CAMPGROUND ROAD - PROFILE