


F.A. RTE.	SECTION	COUNTY	TOTAL SHEETS	SHEET NO.
*	**	SCHUYLER	139	37
STA.		TO STA.		
FED. ROAD DIST. NO.		ILLINOIS	FED. AID PROJECT	
* OTHER ROUTE 1 (WEINBERG KING STATE PARK)				
** WEIN KING ST PK INT RDS 2				

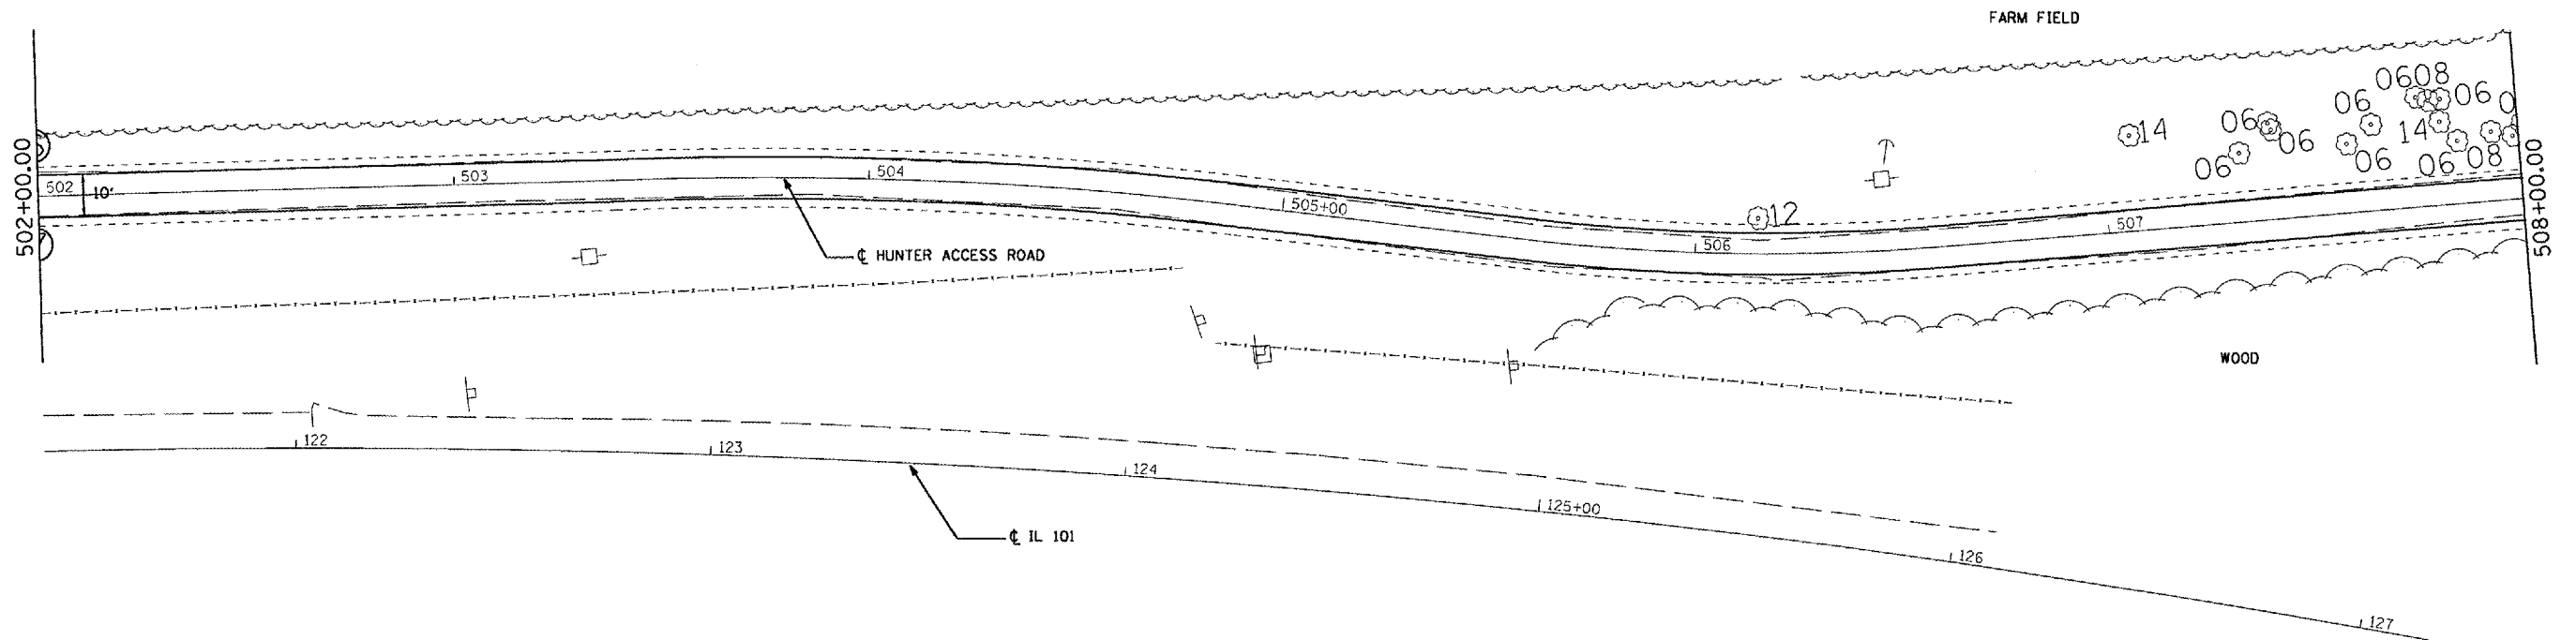

EXIST. CURVE C64
 PI STA. = 125+01.94
 $\Delta = 22^\circ 08' 40''$ (RT)
 $D = 2^\circ 00' 24''$
 $R = 2,855.30'$
 $T = 558.75'$
 $L = 1,103.55'$
 $E = 54.16'$
 $\theta = \text{---}$
 $T.R. = \text{---}$
 $S.E. \text{ RUN} = \text{---}$
 $P.C. \text{ STA.} = 119+43.19$
 $P.T. \text{ STA.} = 130+46.74$

REVISIONS	
NAME	DATE

ILLINOIS DEPARTMENT OF TRANSPORTATION
PLAN VIEW
 WEINBERG KING STATE PARK
 SCALE: VERT. _____
 HORIZ. _____
 DATE _____
 DRAWN BY BDK
 CHECKED BY ZSH

PLOT DATE = 8/24/2005
 PLOT SCALE = 43.300
 USER NAME = karrbd