


F.A. RTE.	SECTION	COUNTY	TOTAL SHEETS	SHEET NO.
*	**	SCHUYLER	139	40
STA:		TO STA.		
FED. ROAD DIST. NO.	ILLINOIS	FED. AID PROJECT		
* OTHER ROUTE 1 (WEINBERG KING STATE PARK)				
** WEIN KING ST PK INT RDS 2				

STA 523+75.00 (10° SKEW)
 PR PIPE CULVERT. 15" Ø x 34'
 T-1, CS/A
 (N 1299389.39 E 2089433.70) 17' LT USFL = 546.90
 (N 1299387.30 E 2089467.63) 17' RT DSFL = 546.46
 2-METAL END SEC 15" Ø
 (STD 542401)

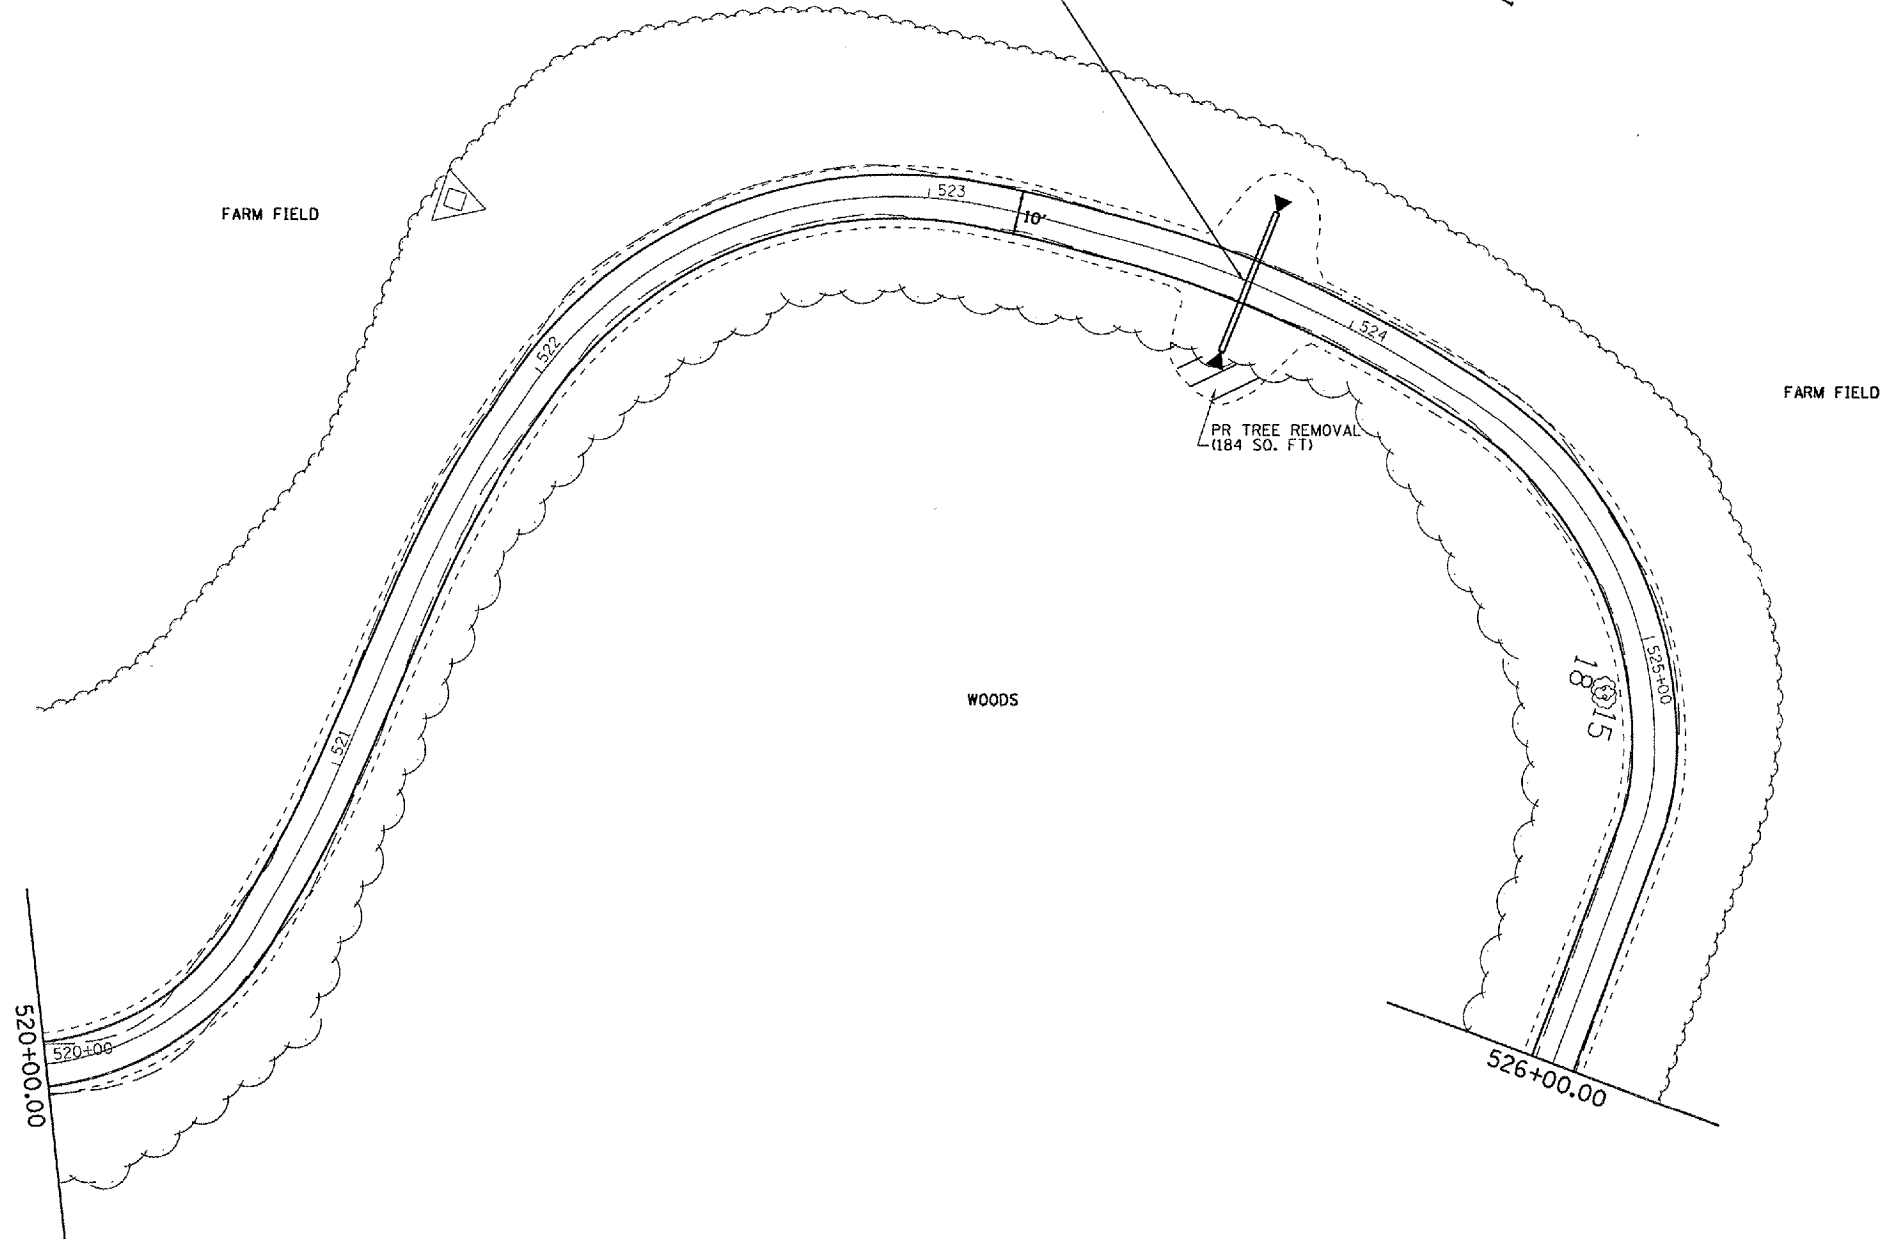

PLOT DATE = 8/24/2005
 PLOT SCALE = 43.3735' / IN.
 USER NAME = kensad

REVISIONS		ILLINOIS DEPARTMENT OF TRANSPORTATION
NAME	DATE	
		<p style="text-align: center;">PLAN VIEW</p> <p style="text-align: center;">WEINBERG KING STATE PARK</p> <p>SCALE: VERT. _____ HORIZ. _____</p> <p>DATE _____ DRAWN BY BDK CHECKED BY ZSH</p>