


F.A. RTE.	SECTION	COUNTY	TOTAL SHEETS	SHEET NO.
*	**	SCHUYLER	139	42
STA.		TO STA.		
FED. ROAD DIST. NO.		ILLINOIS	FED. AID PROJECT	
* OTHER ROUTE 1 (WEINBERG KING STATE PARK)				
** WEIN KING ST PK INT ROS 2				

PLAN	DATE	BY
REVISION		
PLOTTED		
ALIGNMENT CHECKED		
PAID FILE NAME		
NO.		

PROFILE	DATE	BY
REVISION		
PLOTTED		
GRADE CHECKED		
STRUCTURE NOTATIONS OK'D		
NO.		

PLOT DATE = 8/24/2005
 PLOT SCALE = 41.3734' / IN.
 USER NAME = kembd

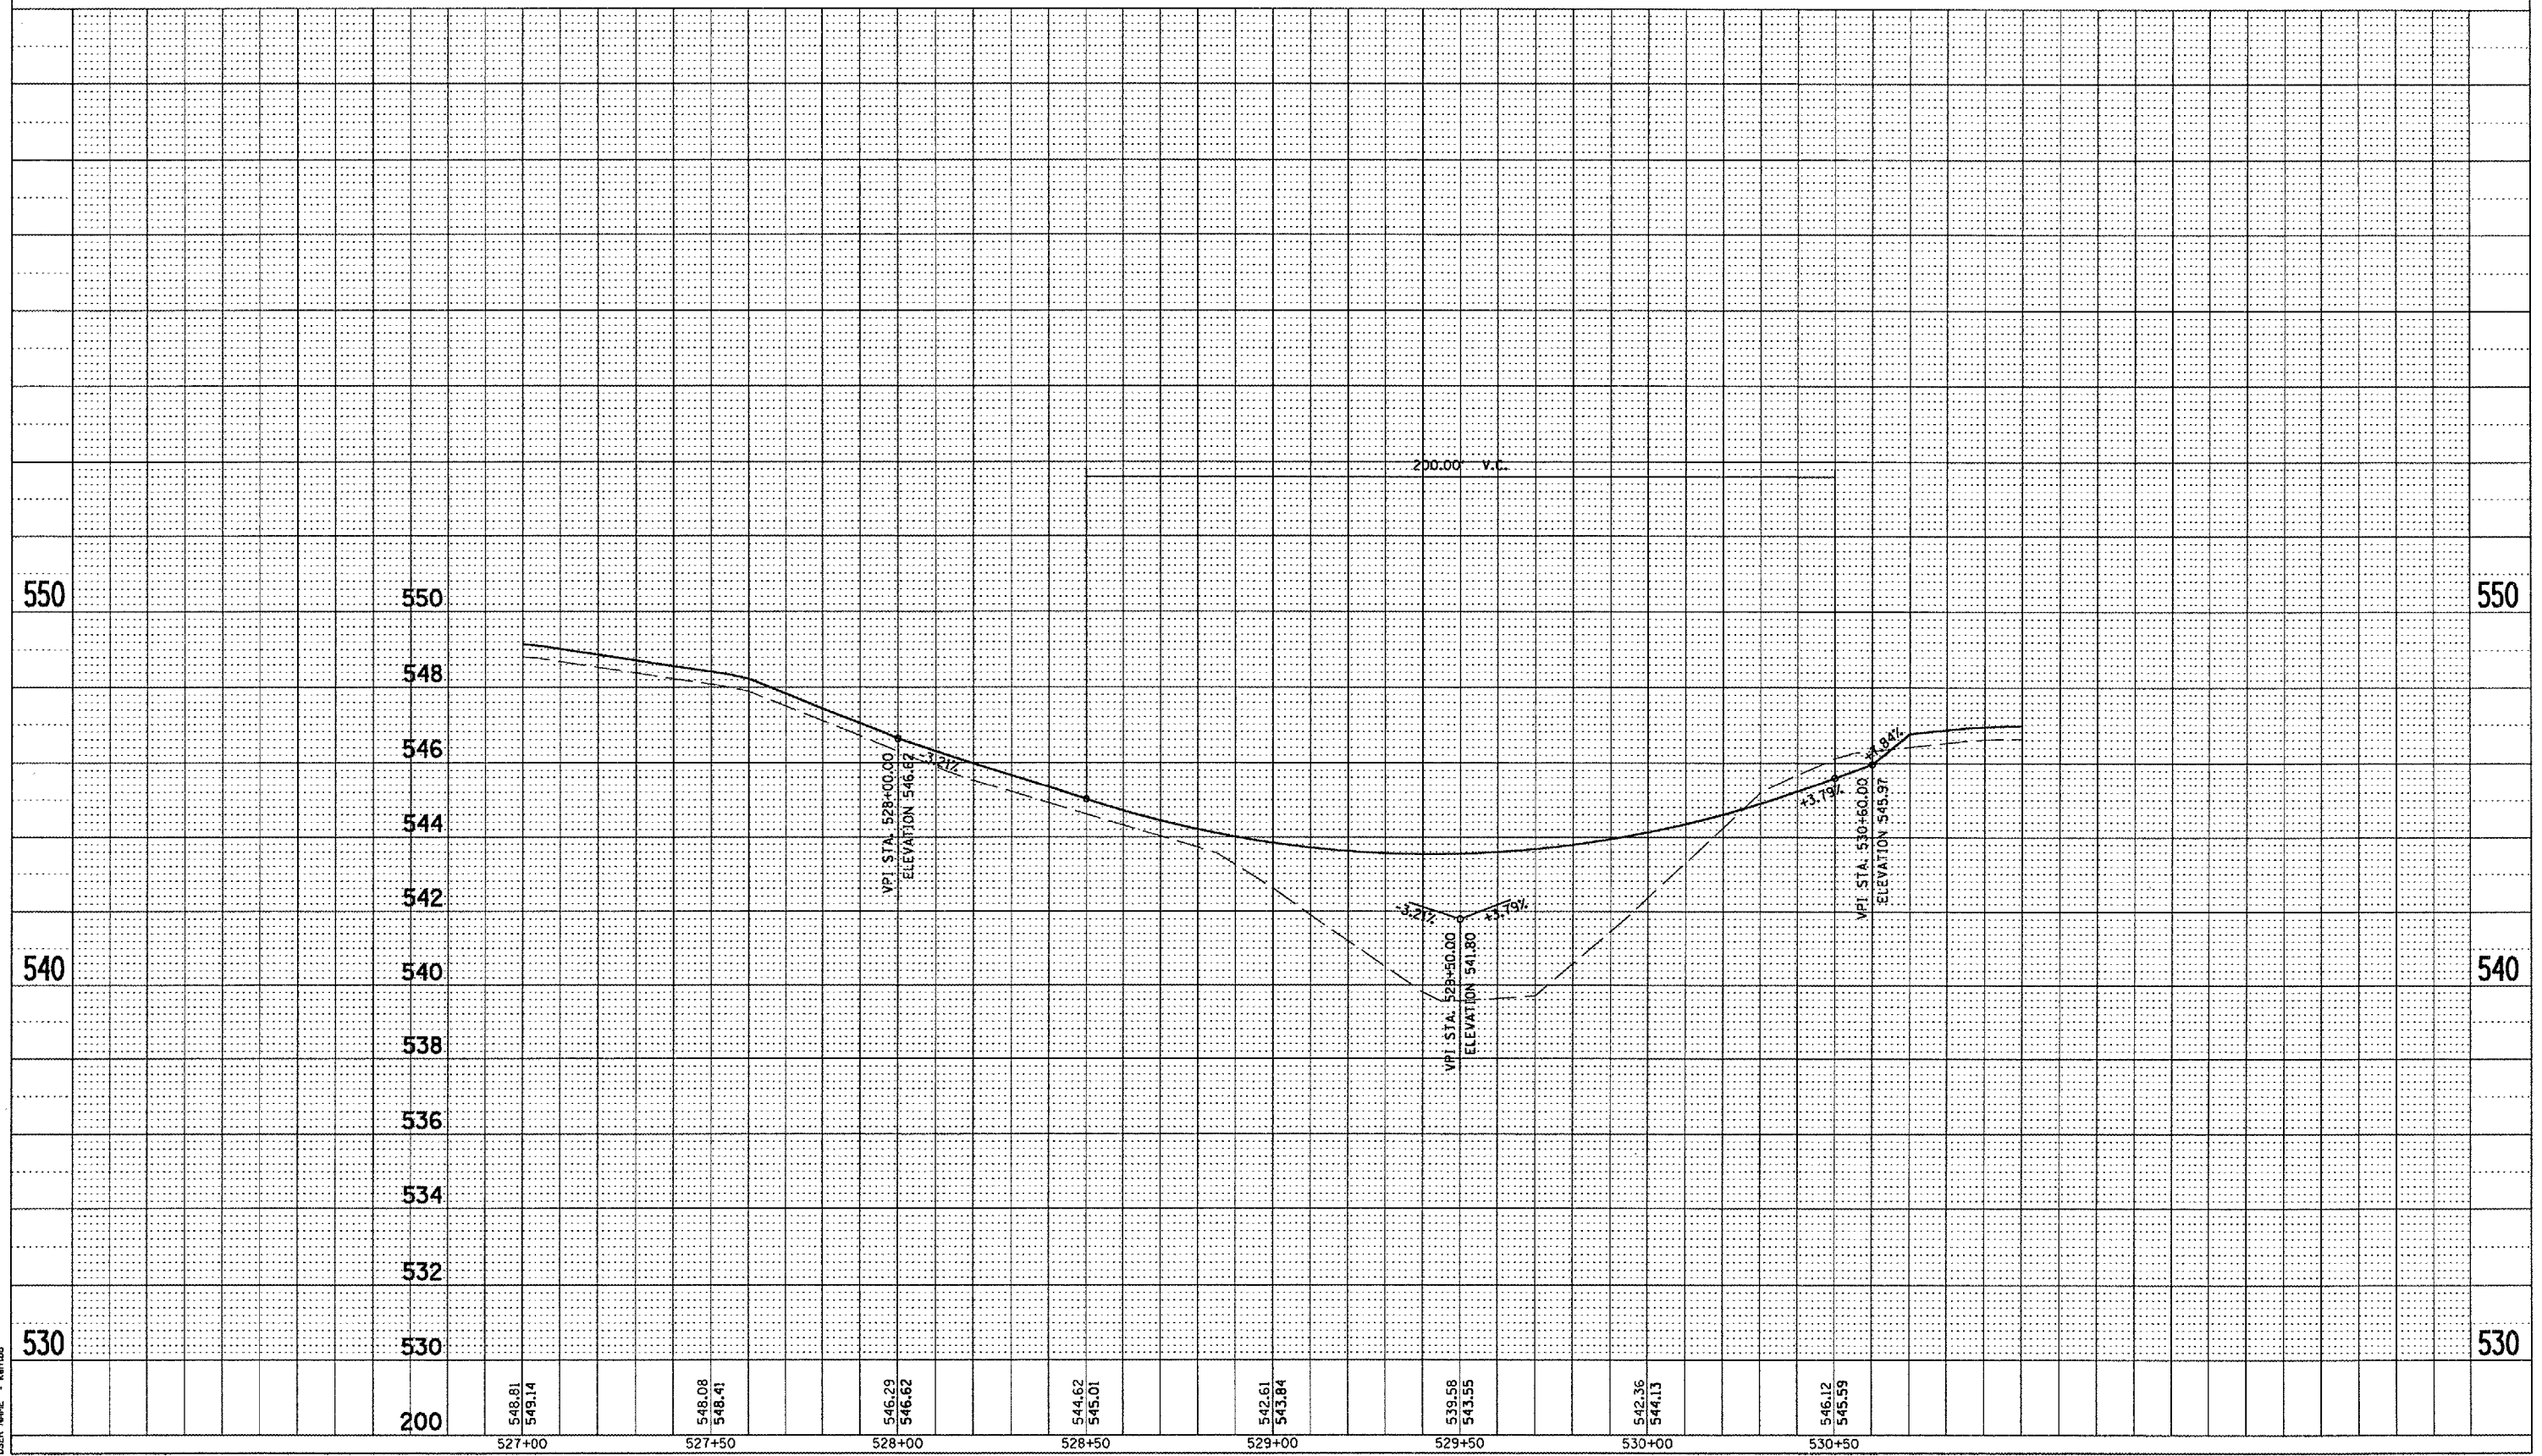

PROFILE SHEET-HUNTER ACCESS ROAD