


|  |          |                  |              |           |
|--|----------|------------------|--------------|-----------|
| F.A. RTE.                                  | SECTION  | COUNTY           | TOTAL SHEETS | SHEET NO. |
| *  | **       | SCHUYLER         | 139          | 47        |
| STA.                                       |          | TO STA.          |              |           |
| FED. ROAD DIST. NO.                        | ILLINOIS | FED. AID PROJECT |              |           |
| * OTHER ROUTE 1 (WEINBERG KING STATE PARK) |          |                  |              |           |
| ** WEIN KING ST PK INT RDS 2               |          |                  |              |           |

| POINT | STATION   | OFFSET     | N          | E          |
|-------|-----------|------------|------------|------------|
| ①     | 557+90.13 | LT. 5.00'  | 1301686.92 | 2090714.83 |
| ②     | 557+00.03 | LT. 15.02' | 1301696.48 | 2090725.19 |
| ③     | 557+00.00 | LT. 30.02' | 1301695.92 | 2090740.19 |
| ④     | 557+00.00 | RT. 30.21' | 1301795.85 | 2090743.94 |
| ⑤     | 557+00.03 | RT. 14.98' | 1301796.42 | 2090728.73 |
| ⑥     | 559+10.03 | RT. 5.00'  | 1301806.77 | 2090719.11 |

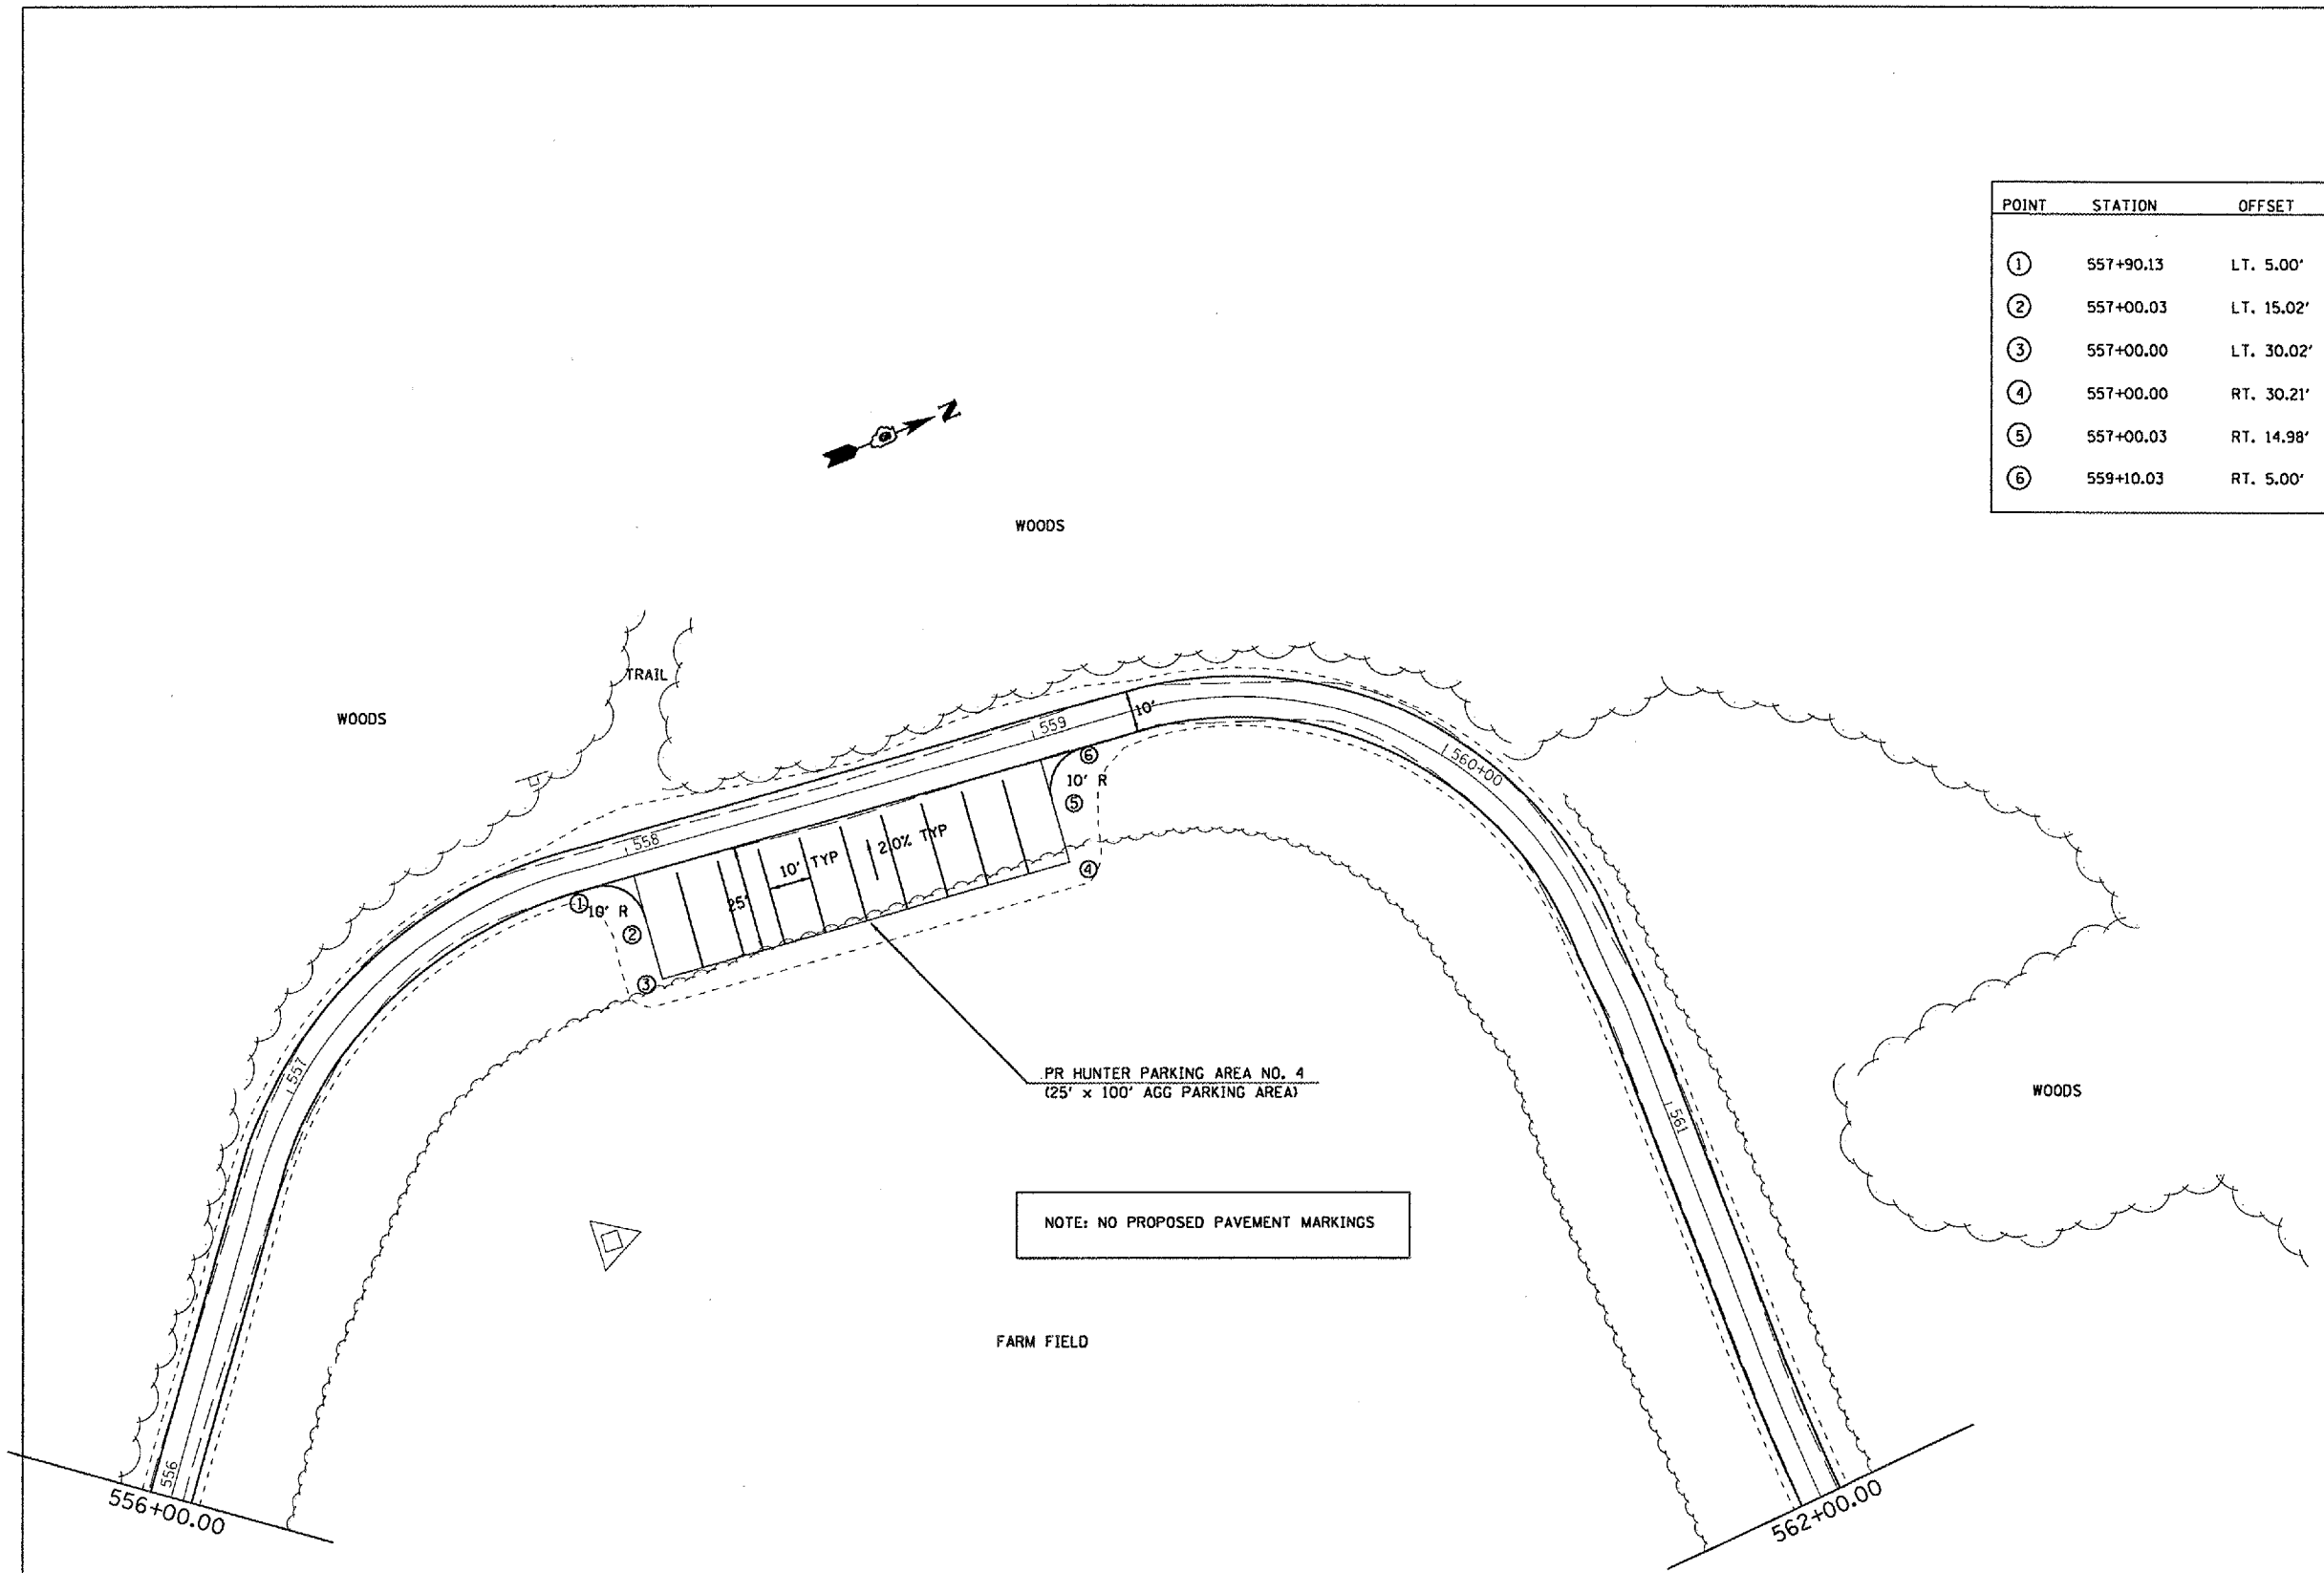

NOTE: NO PROPOSED PAVEMENT MARKINGS

PLOT DATE = 8/24/2005  
 FILE NAME = \\s:\projects\72996\contract 2 - rd\hnt.hunteraccessrd.dgn  
 PLOT SCALE = 43.3725' / IN.  
 USER NAME = kmrtd

| REVISIONS |      | ILLINOIS DEPARTMENT OF TRANSPORTATION   |
|-----------|------|---|
| NAME      | DATE |   |
|           |      | <p align="center"><b>PLAN VIEW</b></p> <p align="center">WEINBERG KING STATE PARK</p> <p>SCALE: VERT. _____</p> <p>          HORIZ. _____</p> <p>DATE _____</p> <p align="right">DRAWN BY BDK</p> <p align="right">CHECKED BY ZSH</p> |
|           |      |   |
|           |      |   |
|           |      |   |
|           |      |   |
|           |      |   |