

F.A. RTE.	SECTION	COUNTY	TOTAL SHEETS	SHEET NO.
*	**	SCHUYLER	139	57
STA.		TO STA.		
FED. ROAD DIST. NO.		ILLINOIS FED. AID PROJECT		
* OTHER ROUTE 1 (WEINBERG KING STATE PARK)				
** WEIN KING ST PK INT RDS 2				


PAVEMENT MARKING LEGEND

- ① PREFORMED PLASTIC PAVEMENT MARKING - LINE 5" (YELLOW)
- ② PREFORMED PLASTIC PAVEMENT MARKING - LINE 8" (YELLOW) @ 5' CTS.
- ③ PREFORMED PLASTIC PAVEMENT MARKING - LINE 24" (WHITE)
- ④ PREFORMED PLASTIC PAVEMENT MARKING - LETTERS & SYMBOLS (WHITE)

NOTE : NO PROPOSED EDGE LINE STRIPING, EXCEPT AS CALLED OUT.

PROP. CURVE P10-6
 PI STA. = 102+71.43
 $\Delta = 43^\circ 01' 39''$ (RT)
 D = 20° 06' 14"
 R = 285.00'
 T = 112.34'
 L = 214.03'
 E = 21.34'
 e = N.C.
 S.E. RUN = -----
 P.C. STA = 101+59.08
 P.T. STA = 103+73.11

PROP. CURVE P10-7
 PI STA. = 105+90.27
 $\Delta = 57^\circ 15' 50''$ (LT)
 D = 33° 42' 12"
 R = 170.00'
 T = 92.81'
 L = 169.91'
 E = 23.68'
 e = N.C.
 S.E. RUN = -----
 P.C. STA = 104+97.46
 P.T. STA = 106+67.37

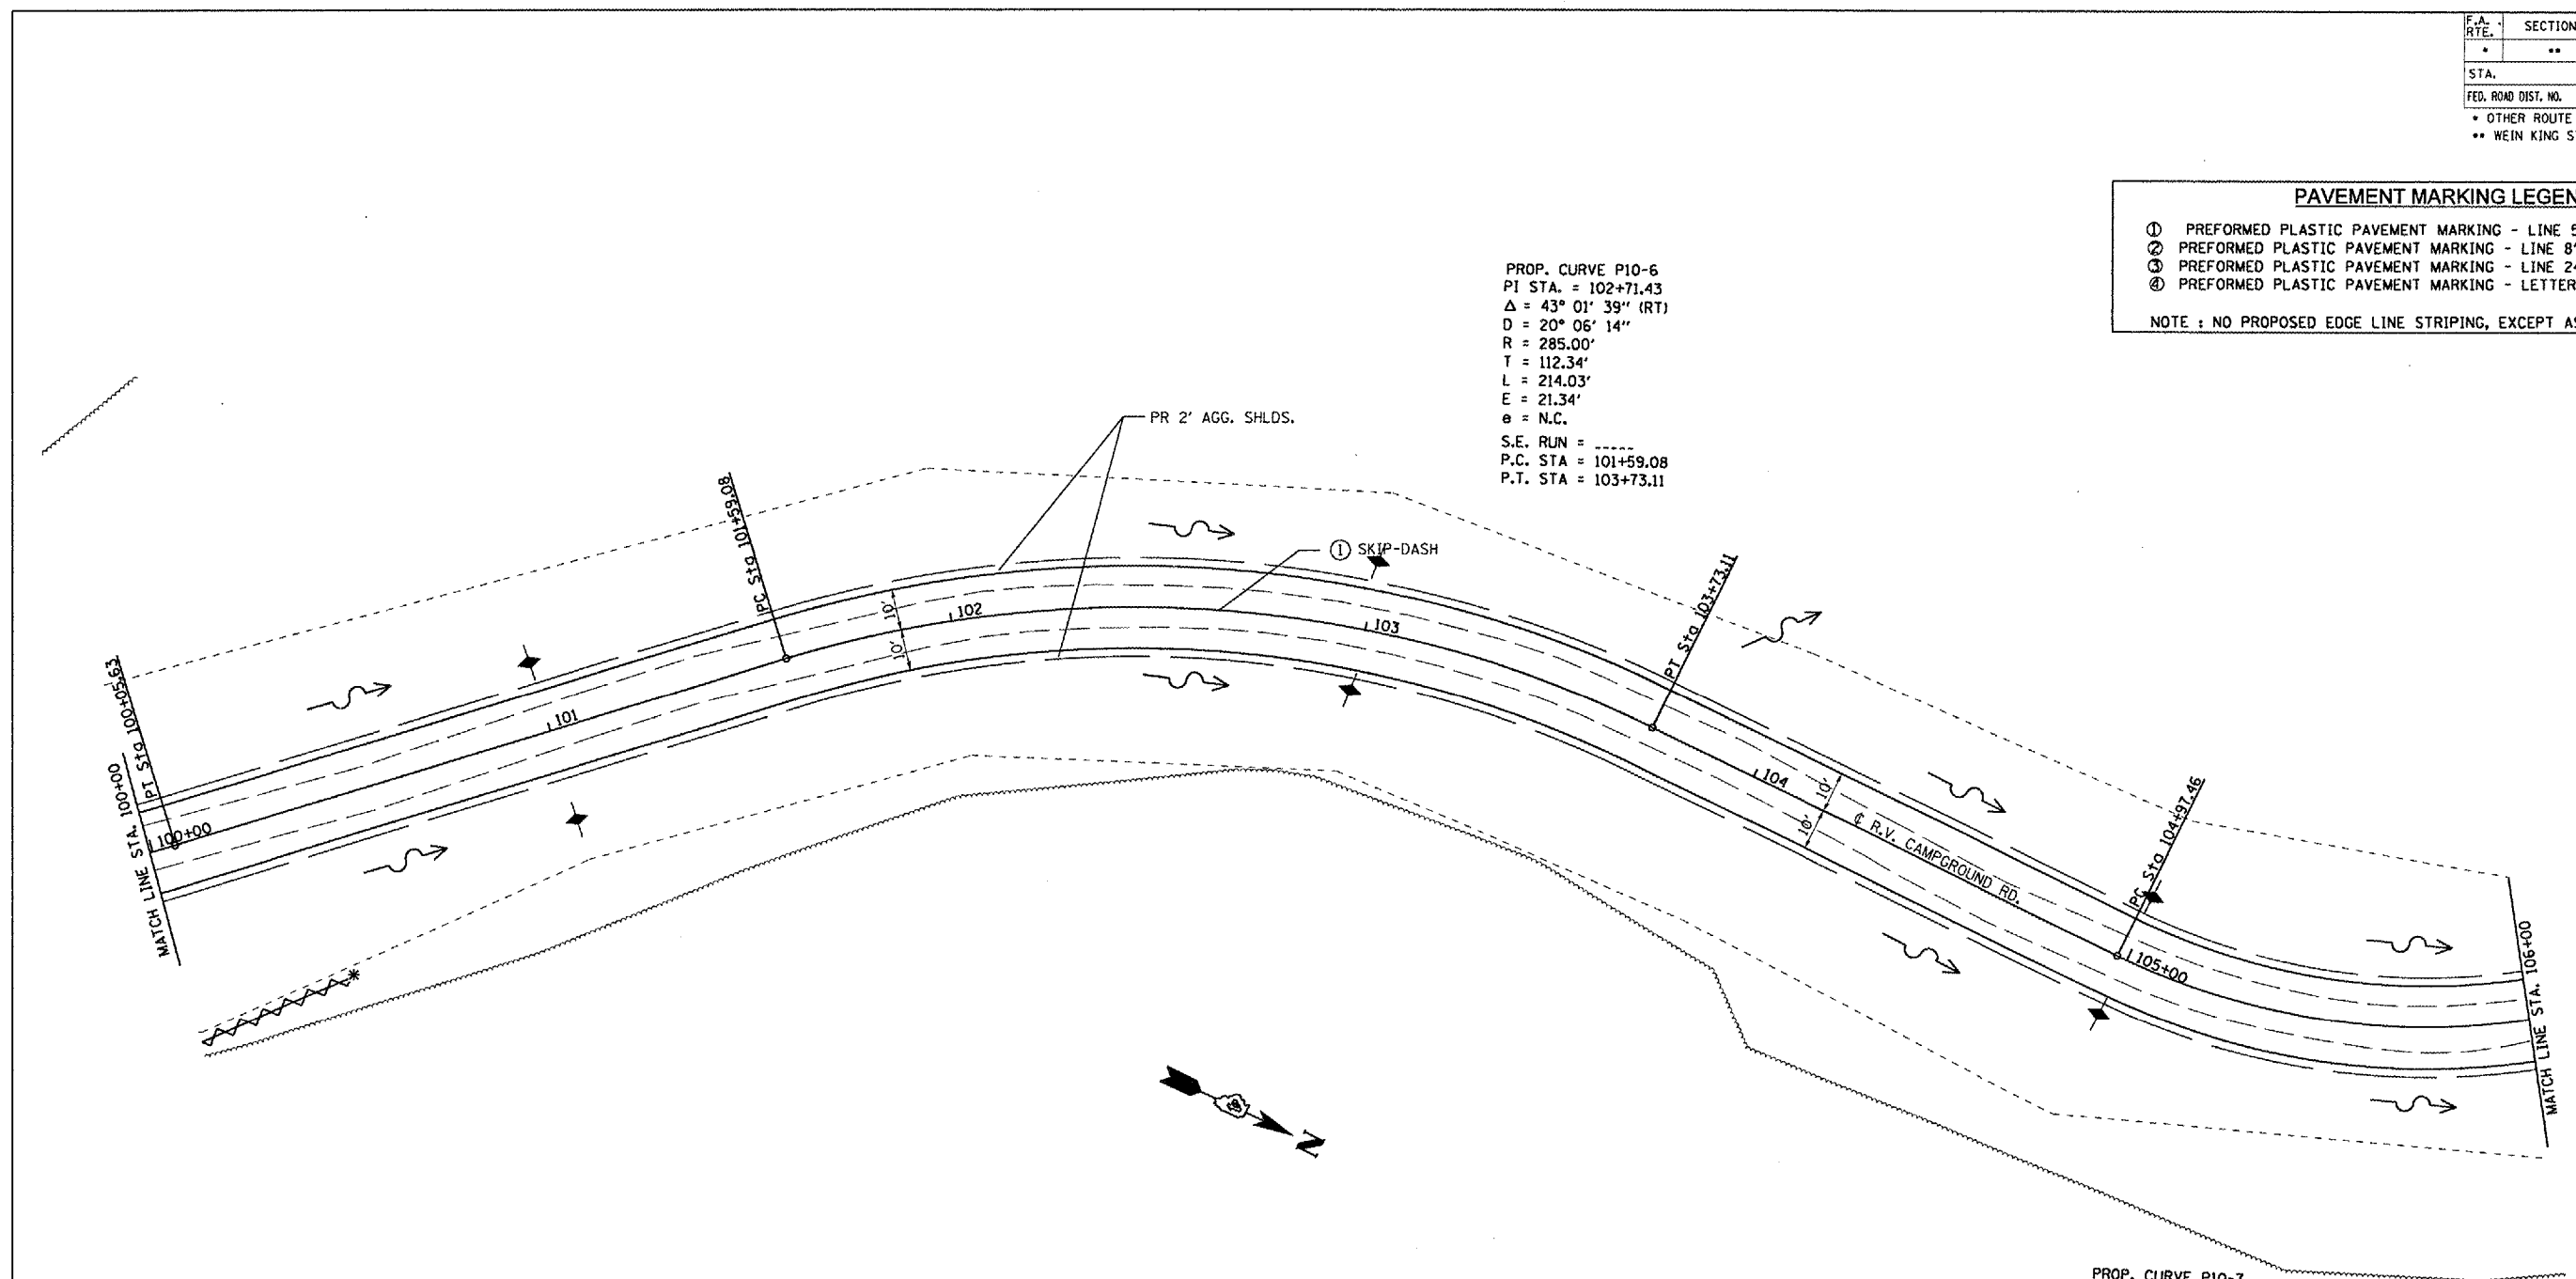

PLOT DATE = 8/24/2005
 FILE NAME = c:\pwworkspace\user\proj2\cont-act 2\shalt-comp\appdgn
 USER NAME = jcn

REVISIONS	
NAME	DATE

ILLINOIS DEPARTMENT OF TRANSPORTATION

SWPPP

WEINBERG KING STATE PARK

SCALE: VERT. _____
 HORIZ. _____
 DATE _____

DRAWN BY: BOX
 CHECKED BY: JCN