


F.A. RTE.	SECTION	COUNTY	TOTAL SHEETS	SHEET NO.
*	**	SCHUYLER	139	67
STA.		TO STA.		
FED. ROAD DIST. NO.		ILLINOIS	FED. AID PROJECT	
* OTHER ROUTE 1 (WEINBERG KING STATE PARK)				
** WEIN KING ST PK INT RDS 2				

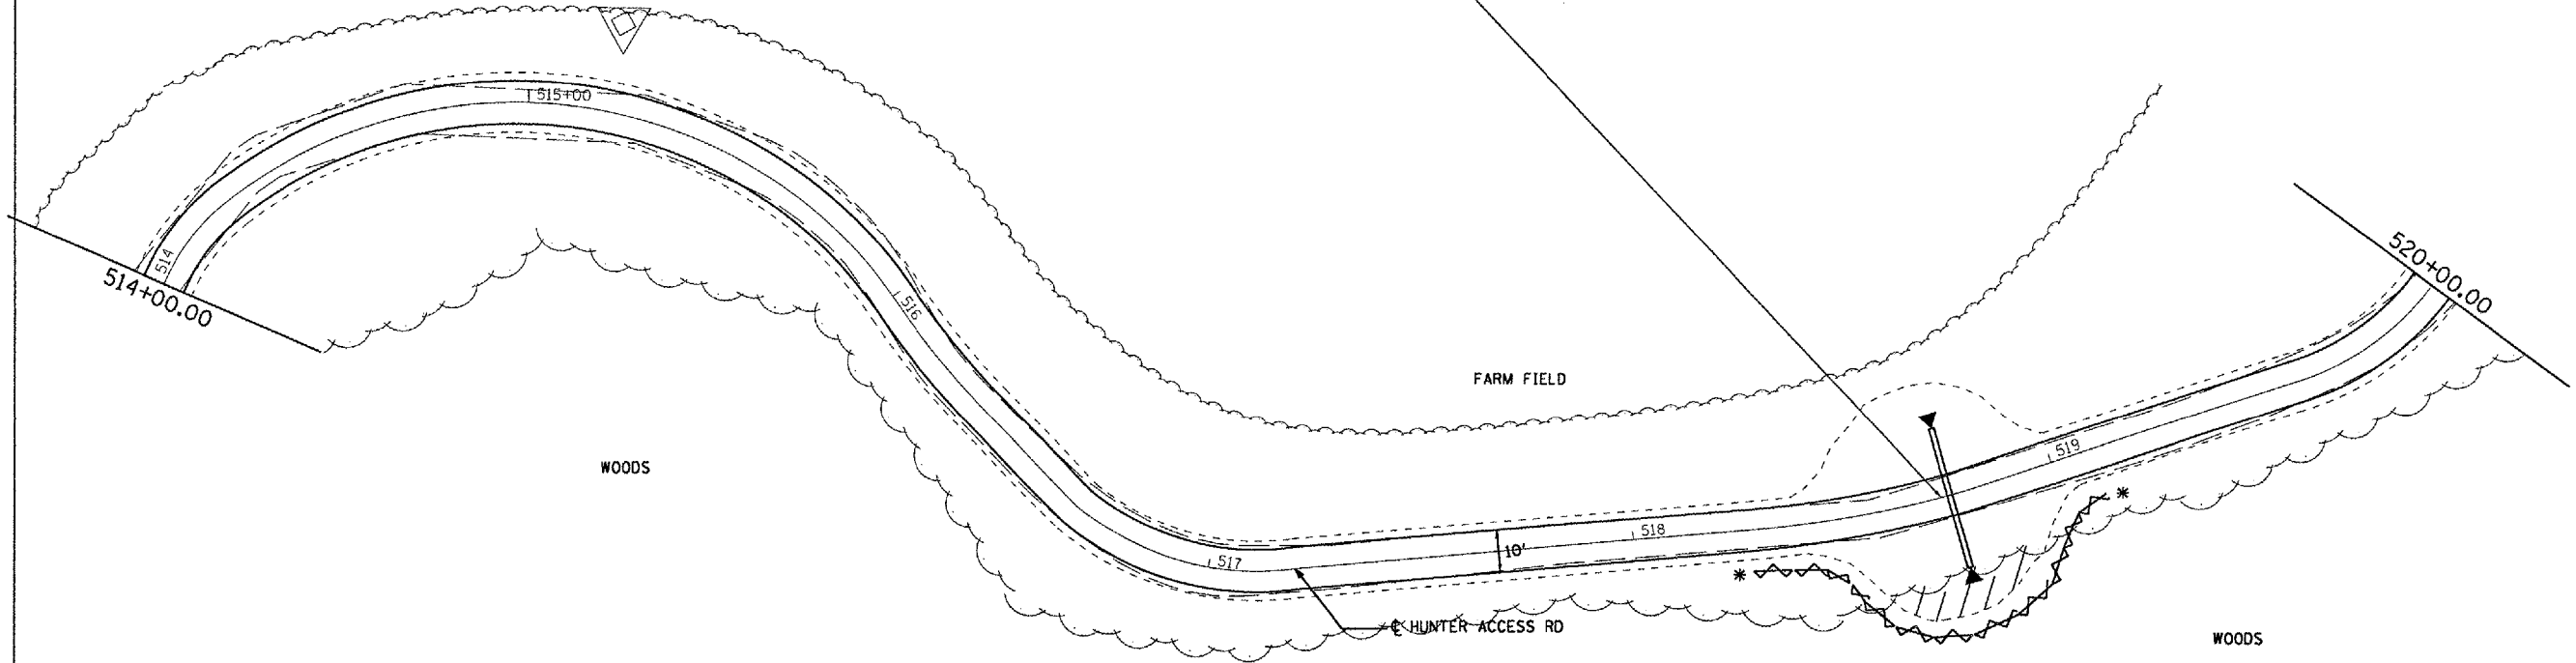

STA 518+75.00 (0° SKEW)
 PR PIPE CULVERT, 15" Ø x 34"
 T-1, CS/A
 (N 1299067.11 E 2089676.72) 16' LT USFL = 547.30
 (N 1299059.39 E 2089709.83) 18' RT DSFL = 546.96
 2-METAL END SEC 15" Ø
 (STD 542401)



PLOT DATE = 9/24/2005
 PLOT NAME = \\sdb982\contract 2\8\hnt.hunter.access.swppp.dgn
 PLOT SCALE = 43.3735' / IN.
 USER NAME = hntmbd

REVISIONS	
NAME	DATE

ILLINOIS DEPARTMENT OF TRANSPORTATION
SWPPP
 WEINBERG KING STATE PARK
 SCALE: VERT. _____
 HORIZ. _____
 DATE _____
 DRAWN BY BDK
 CHECKED BY JCN

SWPPP-HUNTER ACCESS ROAD