


| F.A. RTE.                                  | SECTION | COUNTY   | TOTAL SHEETS     | SHEET NO. |
|--|---------|----------|------------------|-----------|
| *  | **      | SCHUYLER | 139              | 68        |
| STA.                                       |         | TO STA.  |                  |           |
| FED. ROAD DIST. NO.                        |         | ILLINOIS | FED. AID PROJECT |           |
| * OTHER ROUTE 1 (WEINBERG KING STATE PARK) |         |          |                  |           |
| ** WEIN KING ST PK INT RDS 2               |         |          |                  |           |

STA 523+75.00 (0° SKEW)  
 PR PIPE CULVERT. 15" Ø x 34'  
 T-1, CS/A  
 (N 1299389.39 E 2089433.70 ) 17' LT USFL = 546.90  
 (N 1299387.30 E 2089467.63 ) 17' RT DSFL = 546.46  
 2-METAL END SEC 15" Ø  
 (STD 542401)

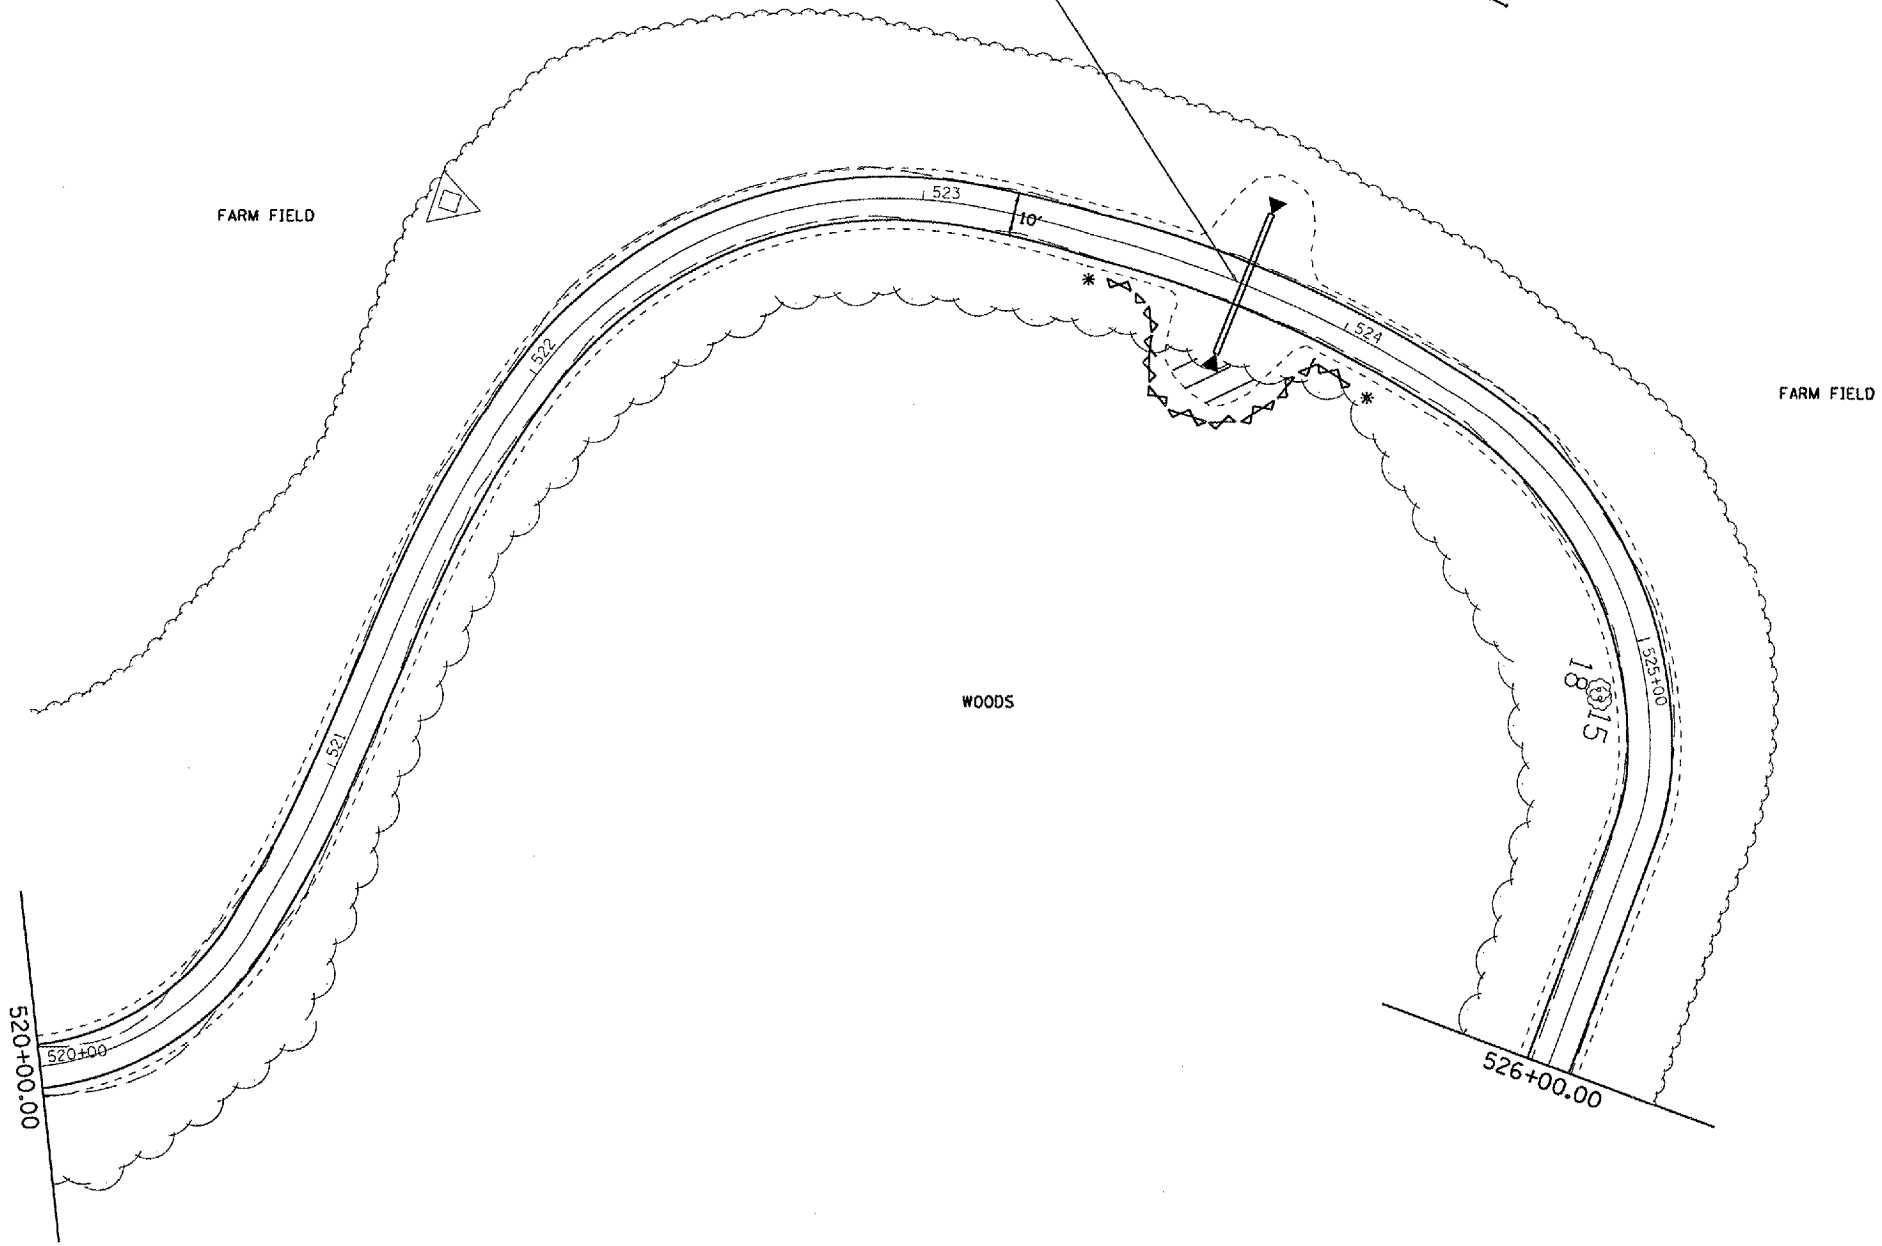

PLOT DATE = 8/24/2005  
 PLOT SCALE = 1" = 40.00'  
 USER NAME = kcmdbd

| REVISIONS |      |
|-----------|------|
| NAME      | DATE |
|           |      |
|           |      |
ILLINOIS DEPARTMENT OF TRANSPORTATION

**SWPPP**

WEINBERG KING STATE PARK

SCALE: VERT. \_\_\_\_\_  
 HORIZ. \_\_\_\_\_

DATE \_\_\_\_\_

DRAWN BY: BDK  
 CHECKED BY: JCN