


F.A. RTE.	SECTION	COUNTY	TOTAL SHEETS	SHEET NO.
*	**	SCHUYLER	139	74
STA.		TO STA.		
FED. ROAD DIST. NO.	ILLINOIS	FED. AID PROJECT		
* OTHER ROUTE 1 (WEINBERG KING STATE PARK)				
** WEIN KING ST PK INT RDS 2				

POINT	STATION	OFFSET	N	E
①	557+90.13	LT. 5.00'	1301686.92	2090714.83
②	557+00.03	LT. 15.02'	1301696.48	2090725.19
③	557+00.00	LT. 30.02'	1301695.92	2090740.19
④	557+00.00	RT. 30.21'	1301795.85	2090743.94
⑤	557+00.03	RT. 14.98'	1301796.42	2090728.73
⑥	559+10.03	RT. 5.00'	1301806.77	2090719.11

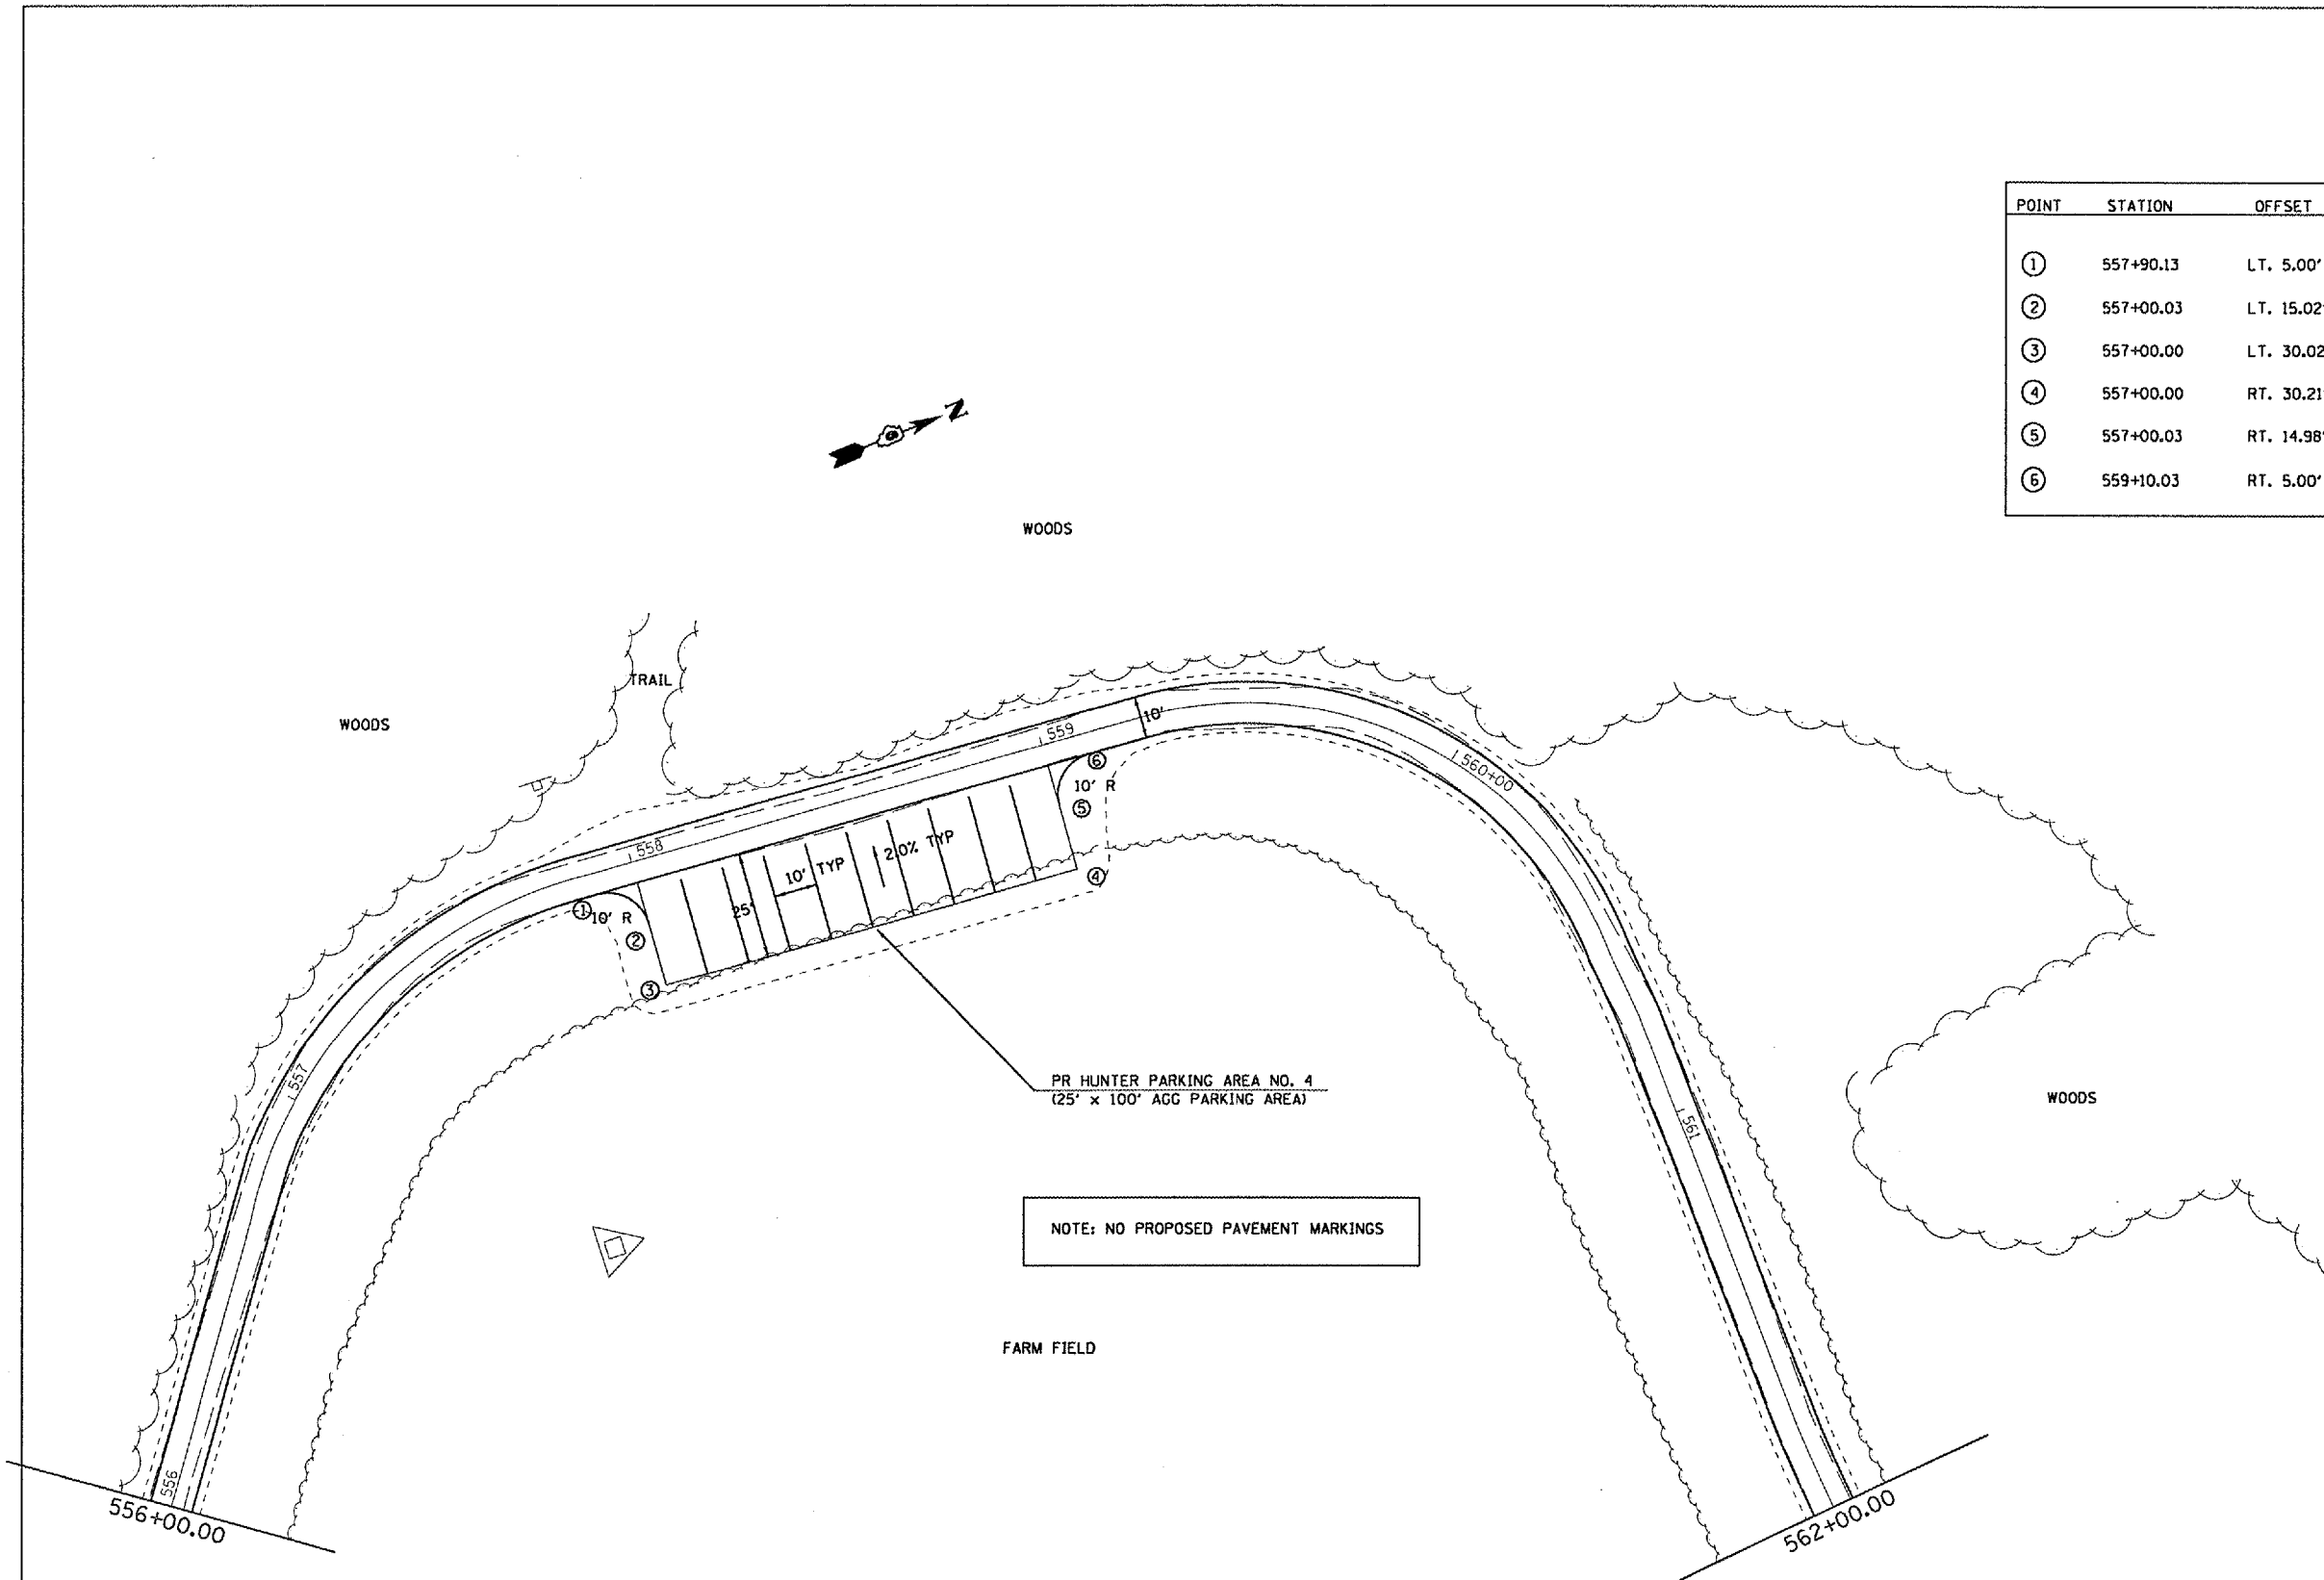

PLOT DATE = 8/24/2005  
 FILE NAME = D:\AutoCAD\Projects\contract 2\dwg\pr\_hunter\_access\_road.dwg  
 PLOT SCALE = 43.3775 / 1" IN.  
 USER NAME = hennab

REVISIONS	
NAME	DATE

ILLINOIS DEPARTMENT OF TRANSPORTATION

**SWPPP**

WEINBERG KING STATE PARK

SCALE: VERT. \_\_\_\_\_  
 HORIZ. \_\_\_\_\_

DATE \_\_\_\_\_

DRAWN BY: BDK  
 CHECKED BY: JCN