

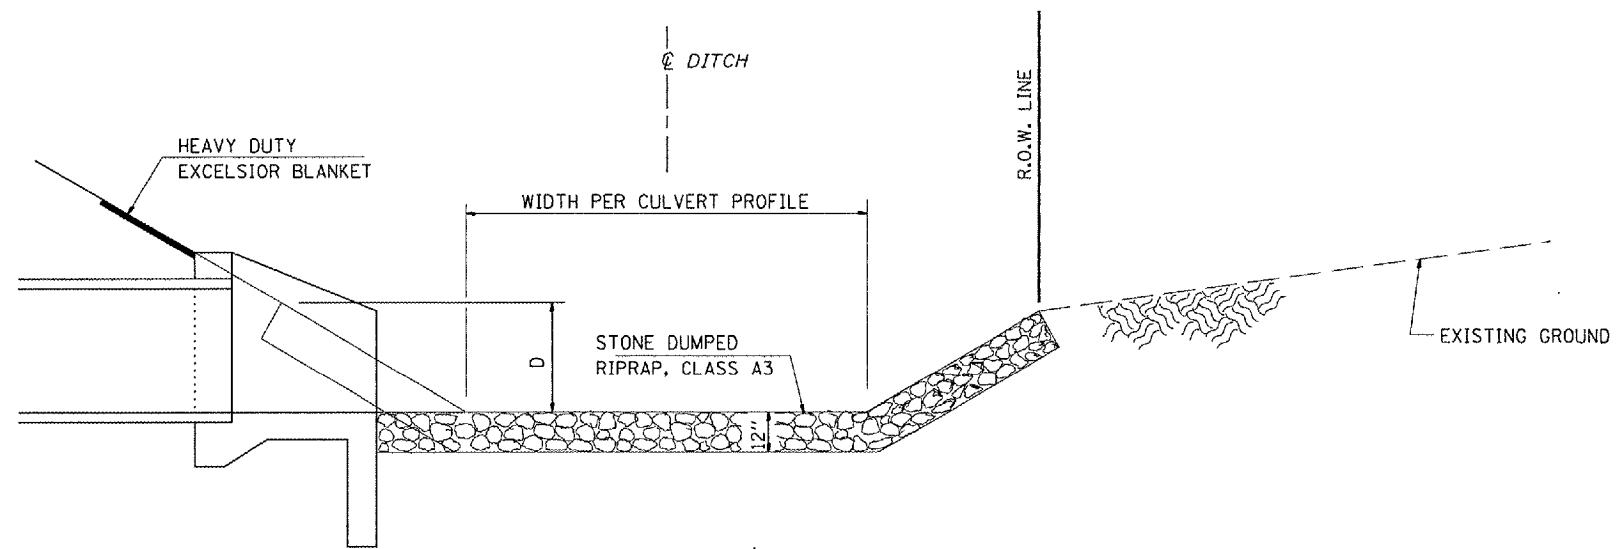


F.A. RTE.	SECTION	COUNTY	TOTAL SHEETS	SHEET NO.
-	**	SCHUYLER	139	81
STA.		TO STA.		
FED. ROAD DIST. NO.		ILLINOIS FED. AID PROJECT		
* OTHER ROUTE 1 (WEINBERG KING STATE PARK)				
** WEIN KING ST. PK. INT RDS 2				

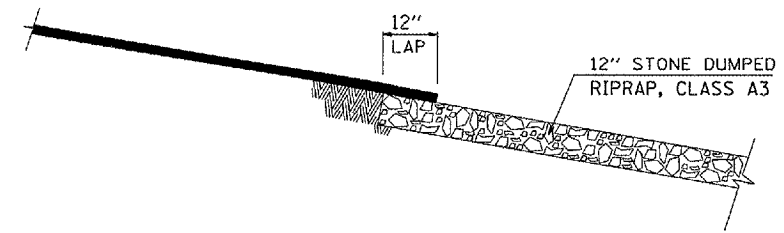

NOTE:
NO FILTER FABRIC OR BEDDING ARE
REQUIRED FOR RIPRAP IN THIS CONTRACT

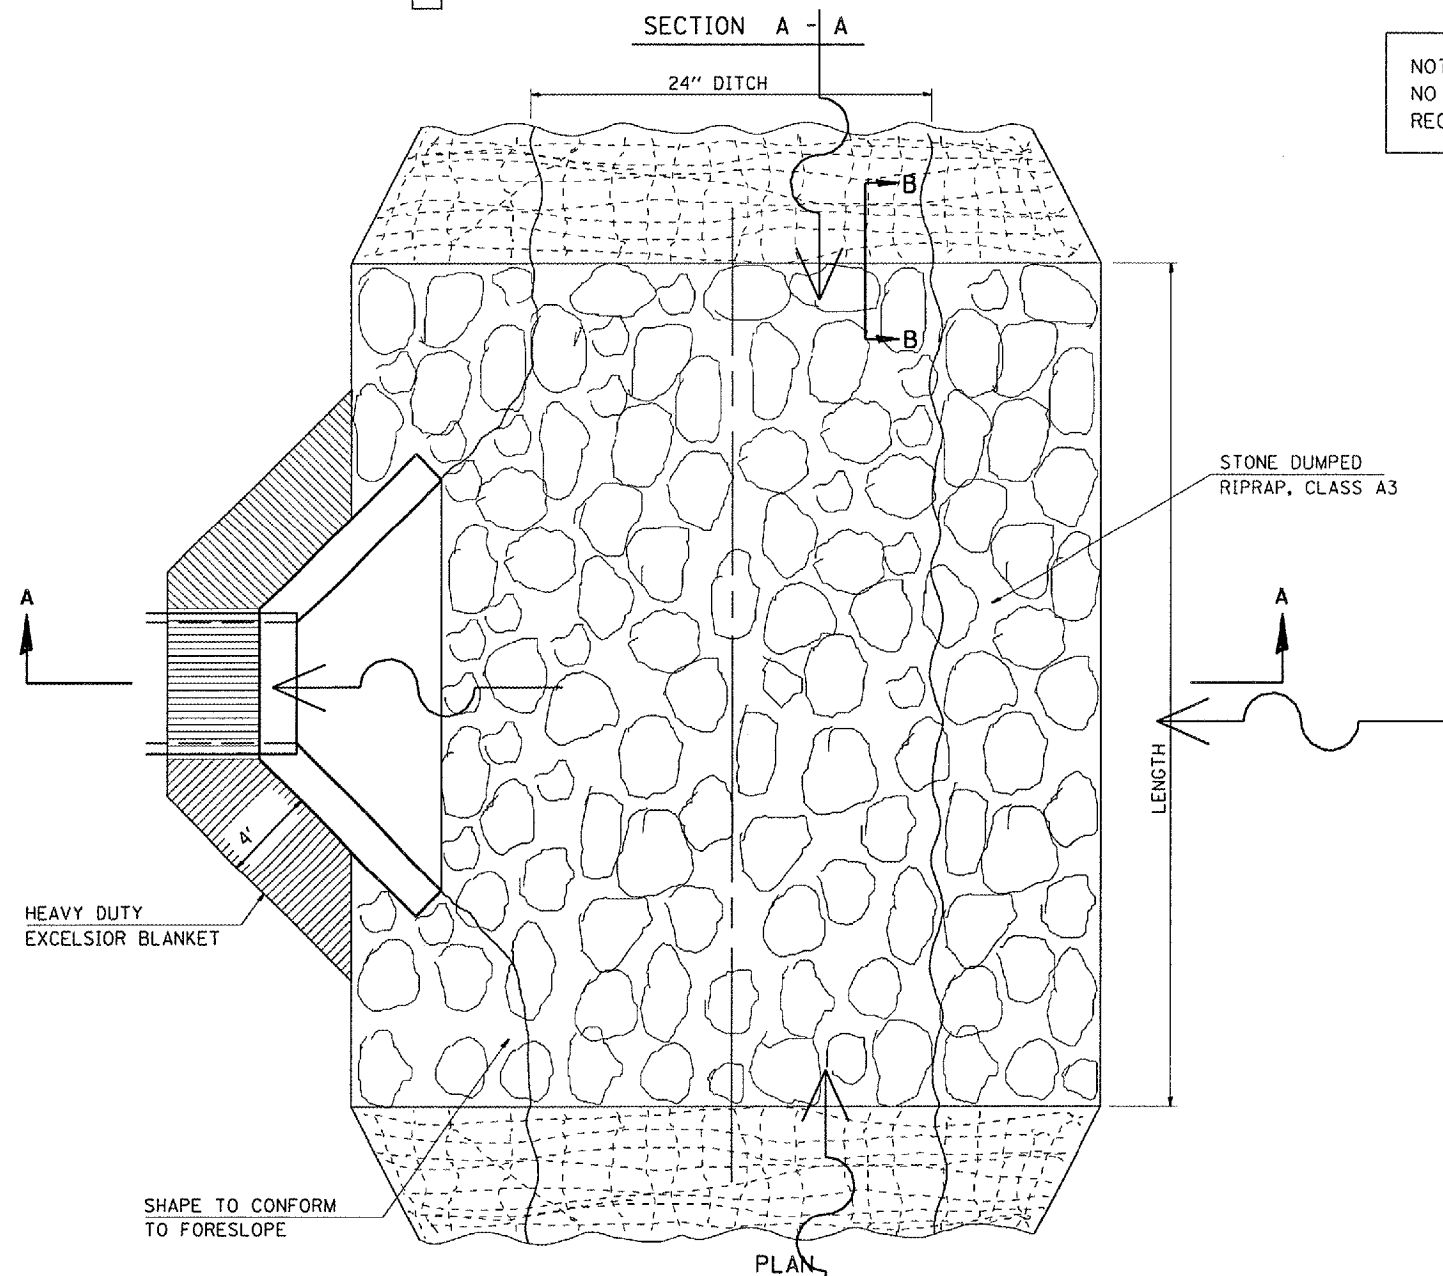

SECTION B - B

PLAN

REVISIONS	
NAME	DATE

ILLINOIS DEPARTMENT OF TRANSPORTATION
RIPRAP DITCH LINING DETAILS
AT UPSTREAM END OF CULVERT

SCALE: VERT. HORIZ.
DATE: DRAWN BY: CHECKED BY:

DGN-SPEC
DATE-TIME
*REF 01