


F.A. RTE.	SECTION	COUNTY	TOTAL SHEETS	SHEET NO.
	**	SCHUYLER	139	90
STA. 102+00.00		TO STA. 104+00.00		615
FED. ROAD DIST. NO.		ILLINOIS	FED. AID PROJECT	
OTHER ROUTE: I THE INTERSTATE STATE ROAD				
BETW. A DIST. BY THE INF. DIST.				

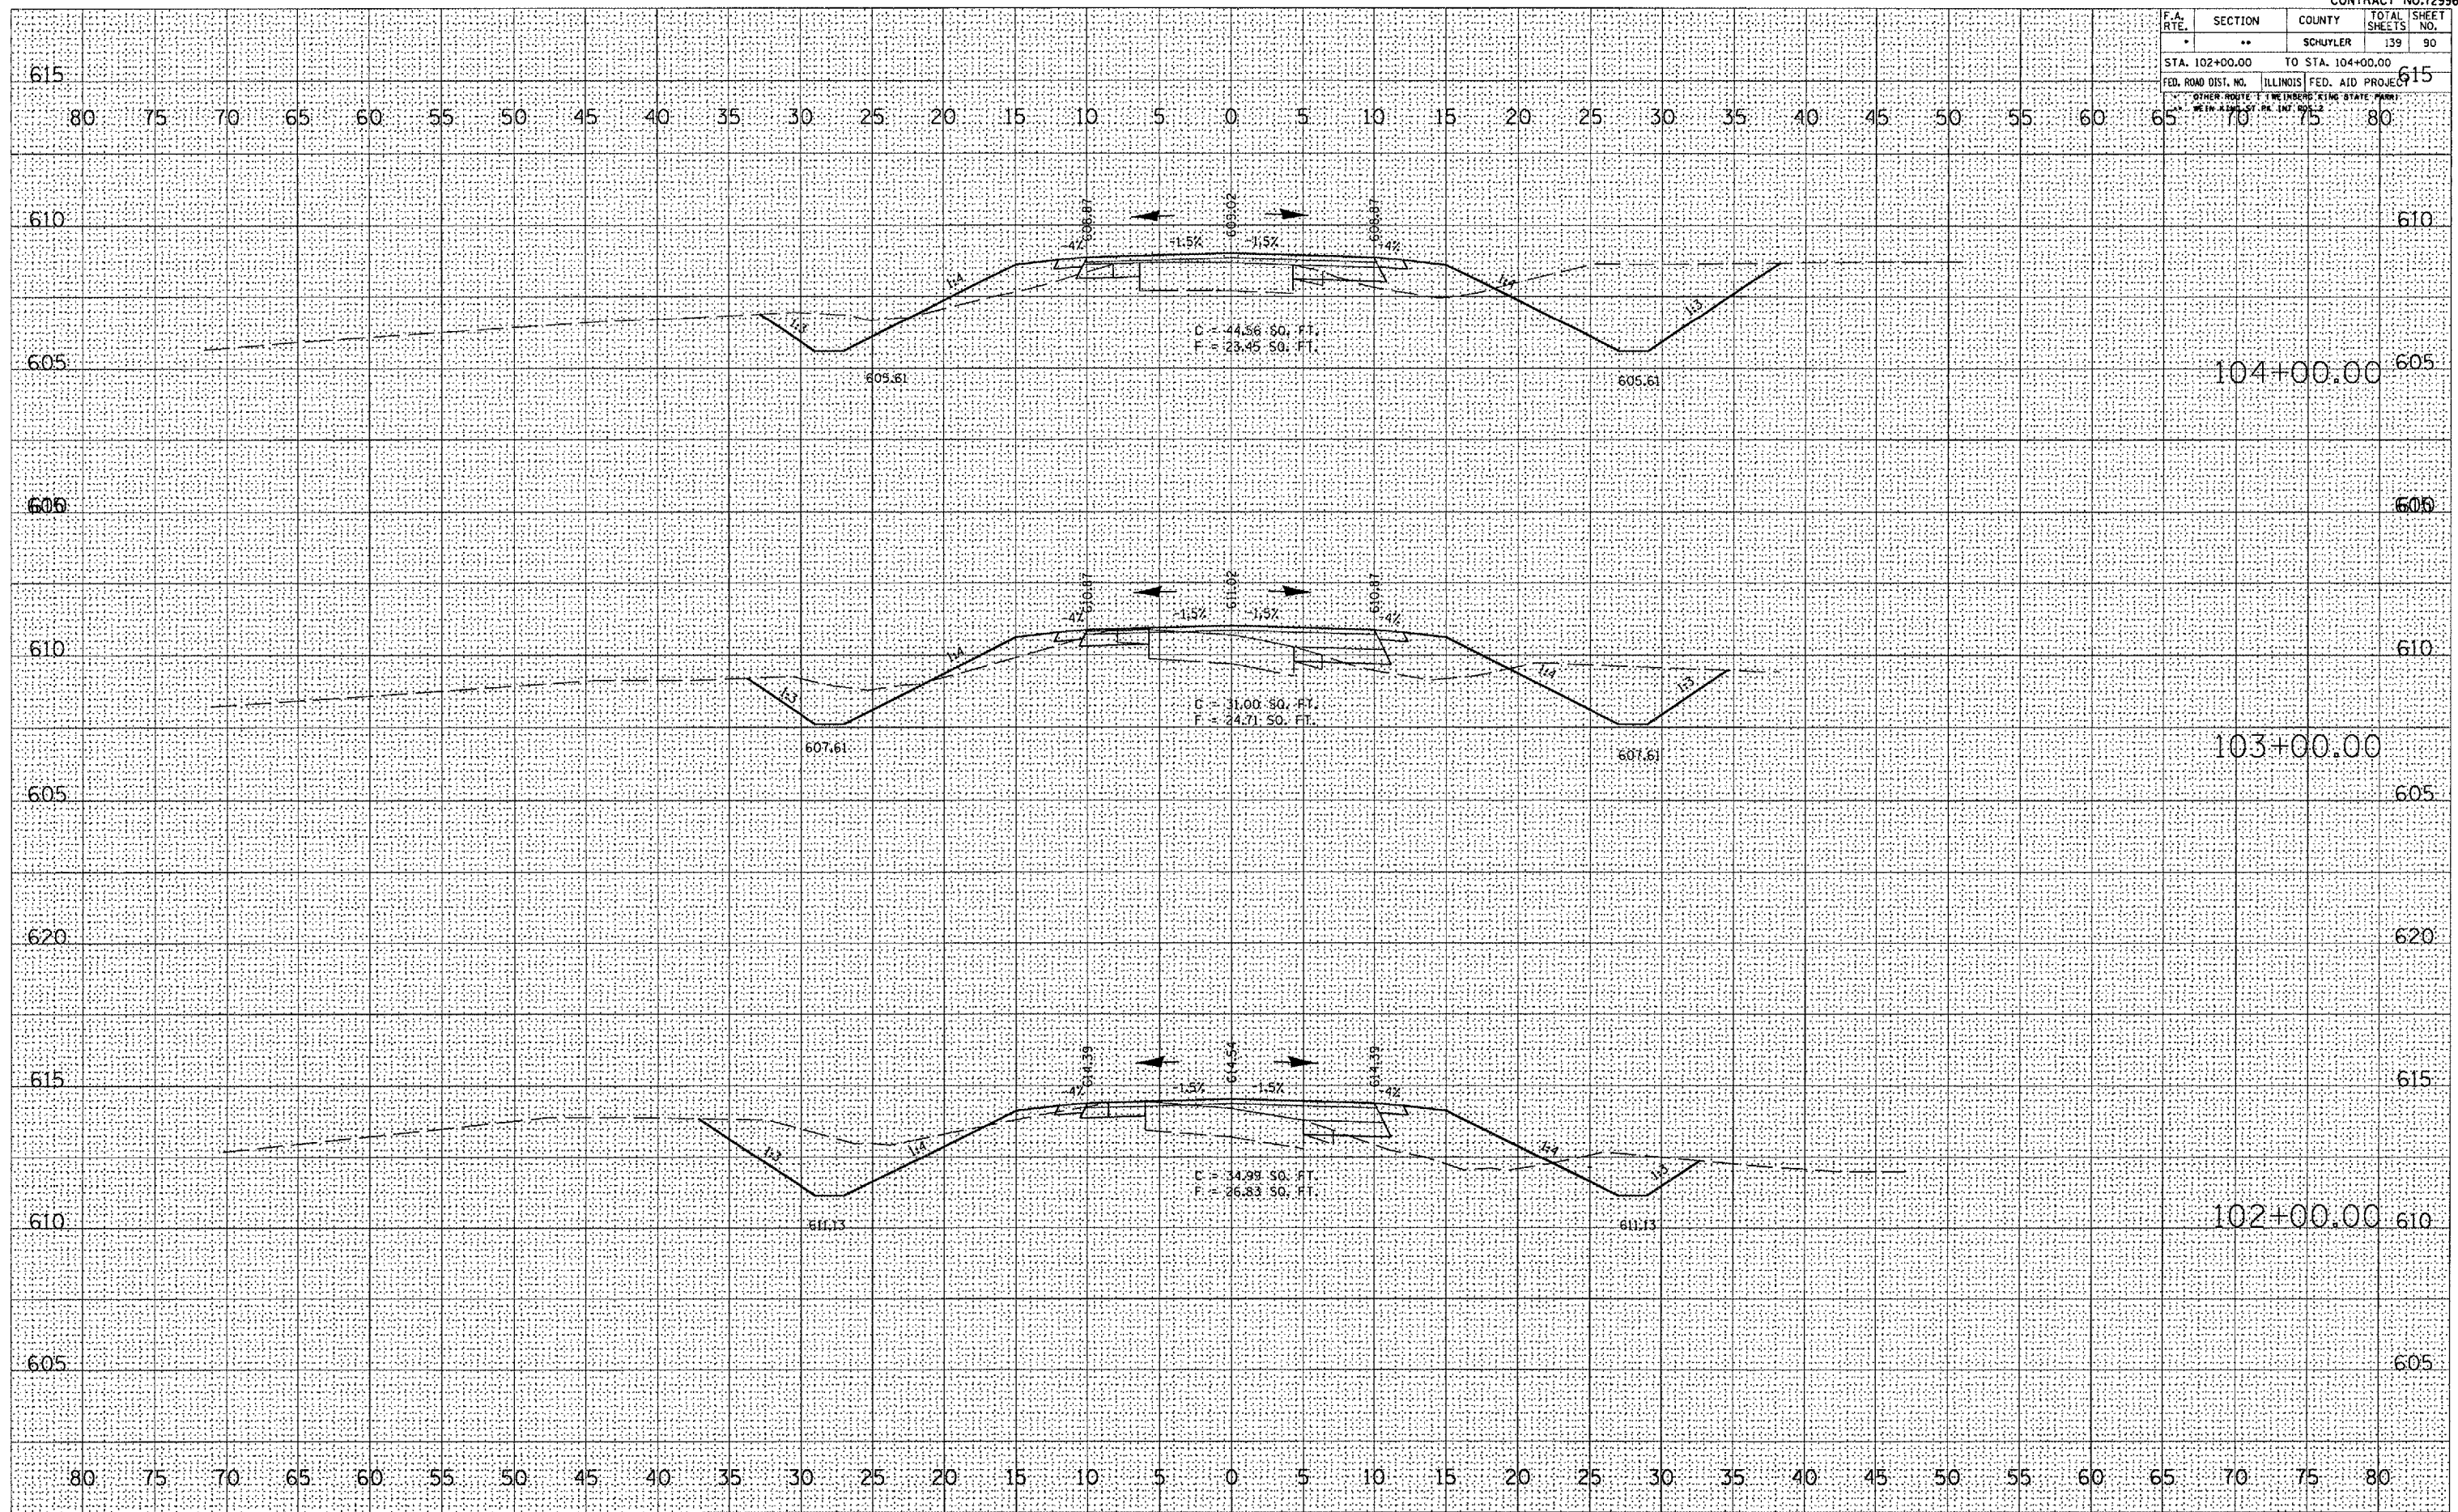

DATE	
BY	
REVISION	
NO.	
FINAL SURVEY	
NOTE BOOK	
AREAS CHECKED	

DATE	
BY	
REVISION	
NO.	
ORIGINAL SURVEY	
NOTE BOOK	
AREAS CHECKED	

PLOT DATE = 8/23/2005
 FILE NAME = c:\p\project\102\102\conv-bot 2
 PLOT SCALE = 1/8" = 1' / IN.
 USER NAME = kward