


F.A. RTE.	SECTION	COUNTY	TOTAL SHEETS	SHEET NO.
•	••	SCHUYLER	139	98

STA. 116+50.00 TO STA. 117+00.00

FED. ROAD DIST. NO. ILLINOIS FED. AID PROJECT

OTHER ROUTE: (CRAWFORD KING STATE PARK)

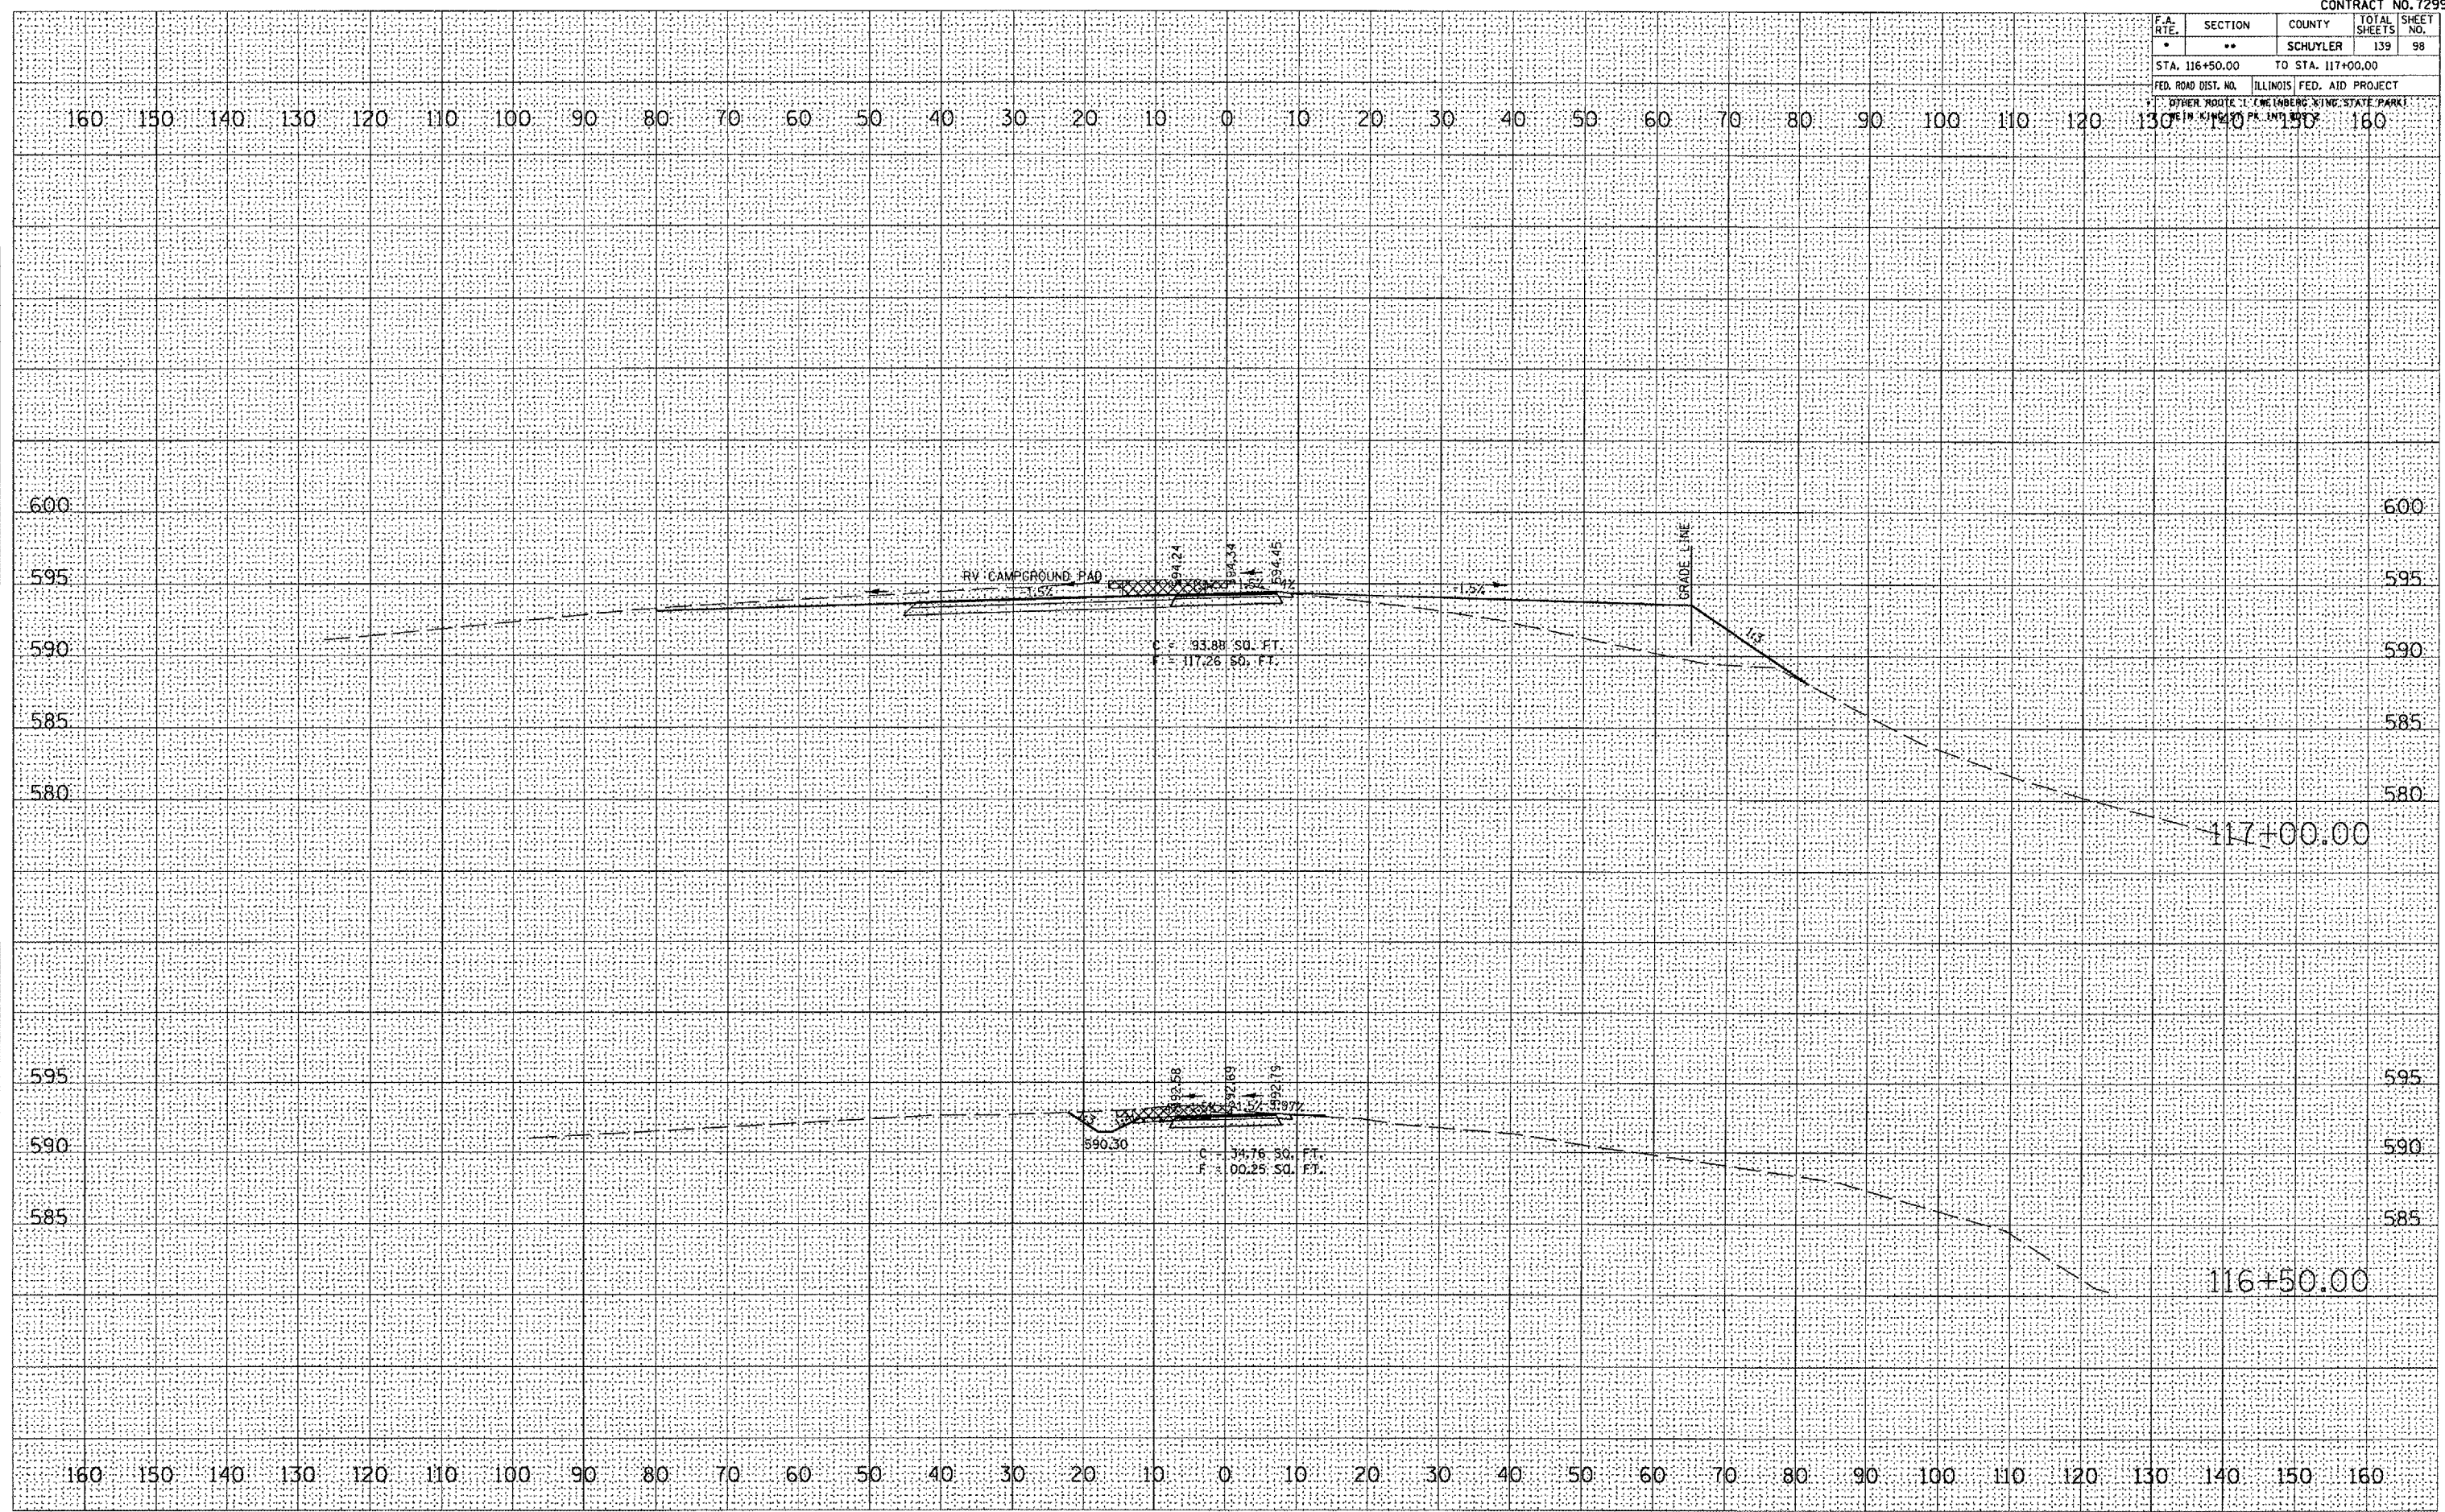

RV CAMPGROUND ROAD

DATE
BY
SURVEY
NO. 1
NO. 2
NO. 3
NO. 4
NO. 5
NO. 6
NO. 7
NO. 8
NO. 9
NO. 10

DATE
BY
SURVEY
NO. 1
NO. 2
NO. 3
NO. 4
NO. 5
NO. 6
NO. 7
NO. 8
NO. 9
NO. 10

PLOT DATE = 8/23/2005
FILE NAME = c:\projects\72996\contract 2
PLOT SCALE = 21.8887 / IN.
USER NAME = hards