


F.A. RTE.	SECTION	COUNTY	TOTAL SHEETS	SHEET NO.
•	••	SCHUYLER	139	101
STA. 119+00.00 TO STA. 119+50.00				
FED. ROAD DIST. NO. ILLINOIS FED. AID PROJECT				
OTHER ROUTE: L. LINDBERG KING STATE PARK				

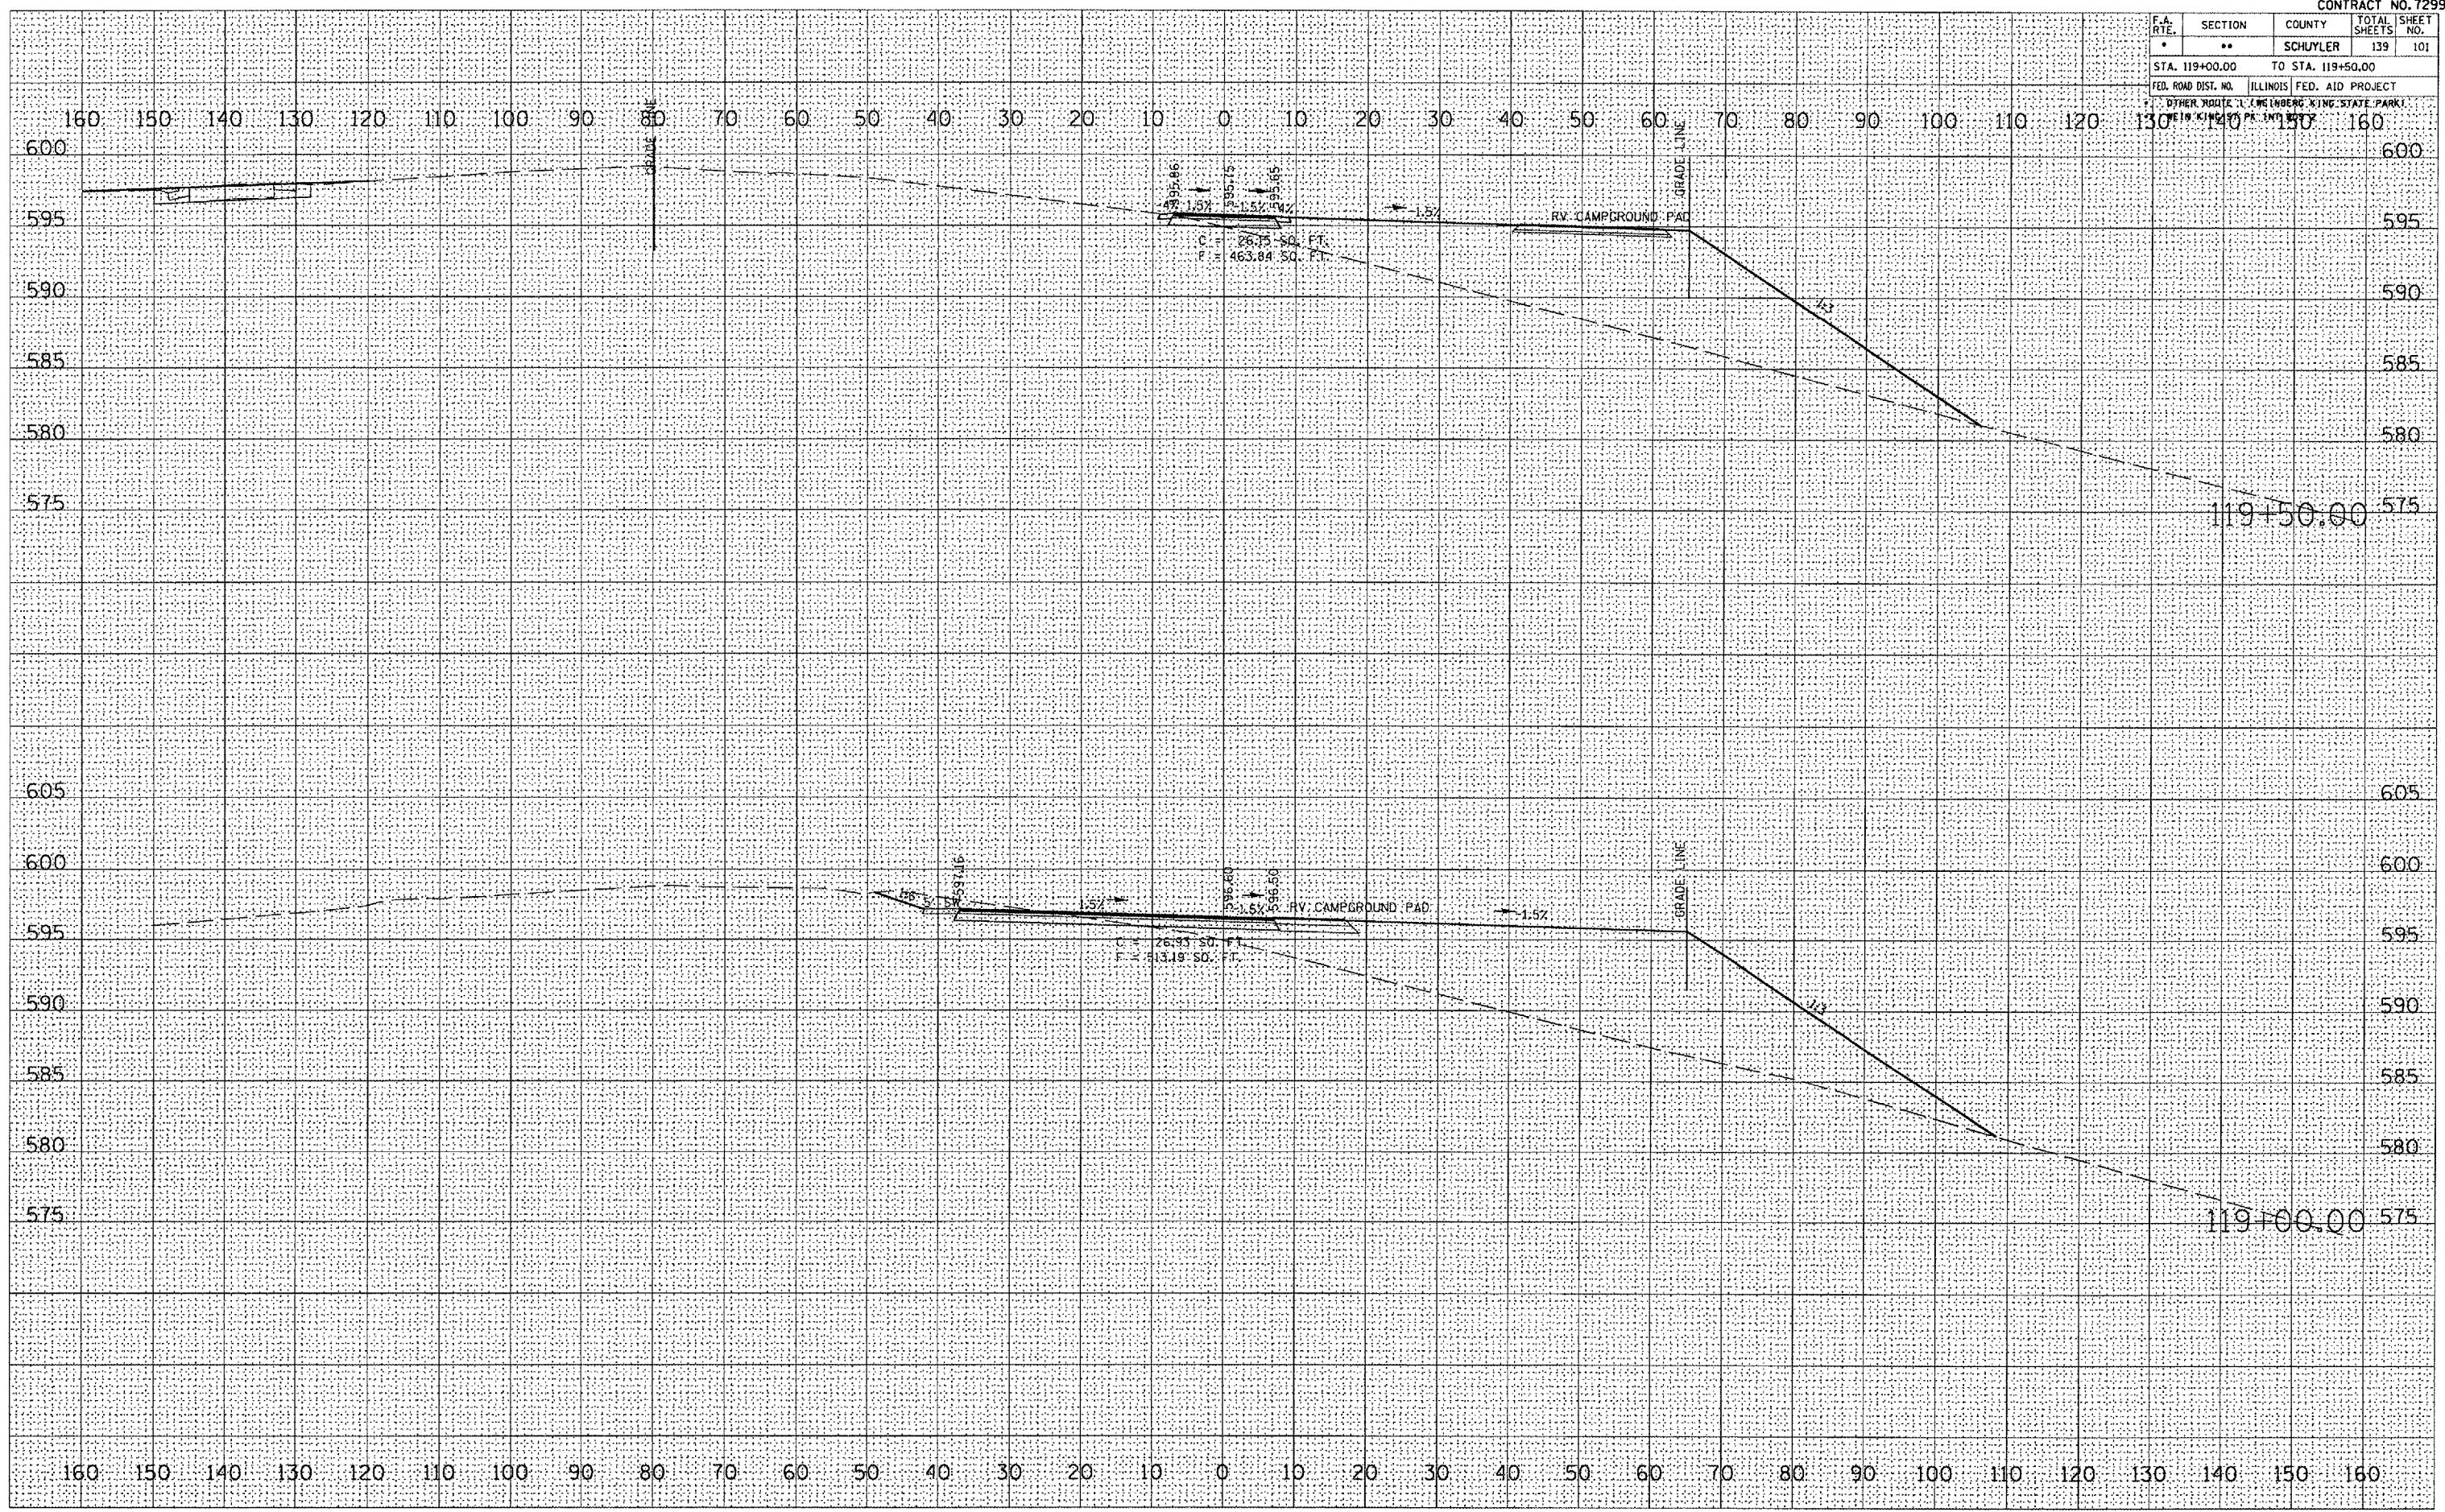

FINAL SURVEY	DATE
NO.	

ORIGINAL SURVEY	DATE
NO.	

PLOT DATE = 8/23/2005
 FILE NAME = c:\projects\ad\ad\102\contract 2
 USER NAME = hntb\ad