


F.A. RTE.	SECTION	COUNTY	TOTAL SHEETS	SHEET NO.
*	**	SCHUYLER	139	102
STA. 120+00.00		TO STA. 120+50.00		
FED. ROAD DIST. NO.		ILLINOIS FED. AID PROJECT		
* OTHER ROUTE: (CRAWFORD KING STATE PARK)				

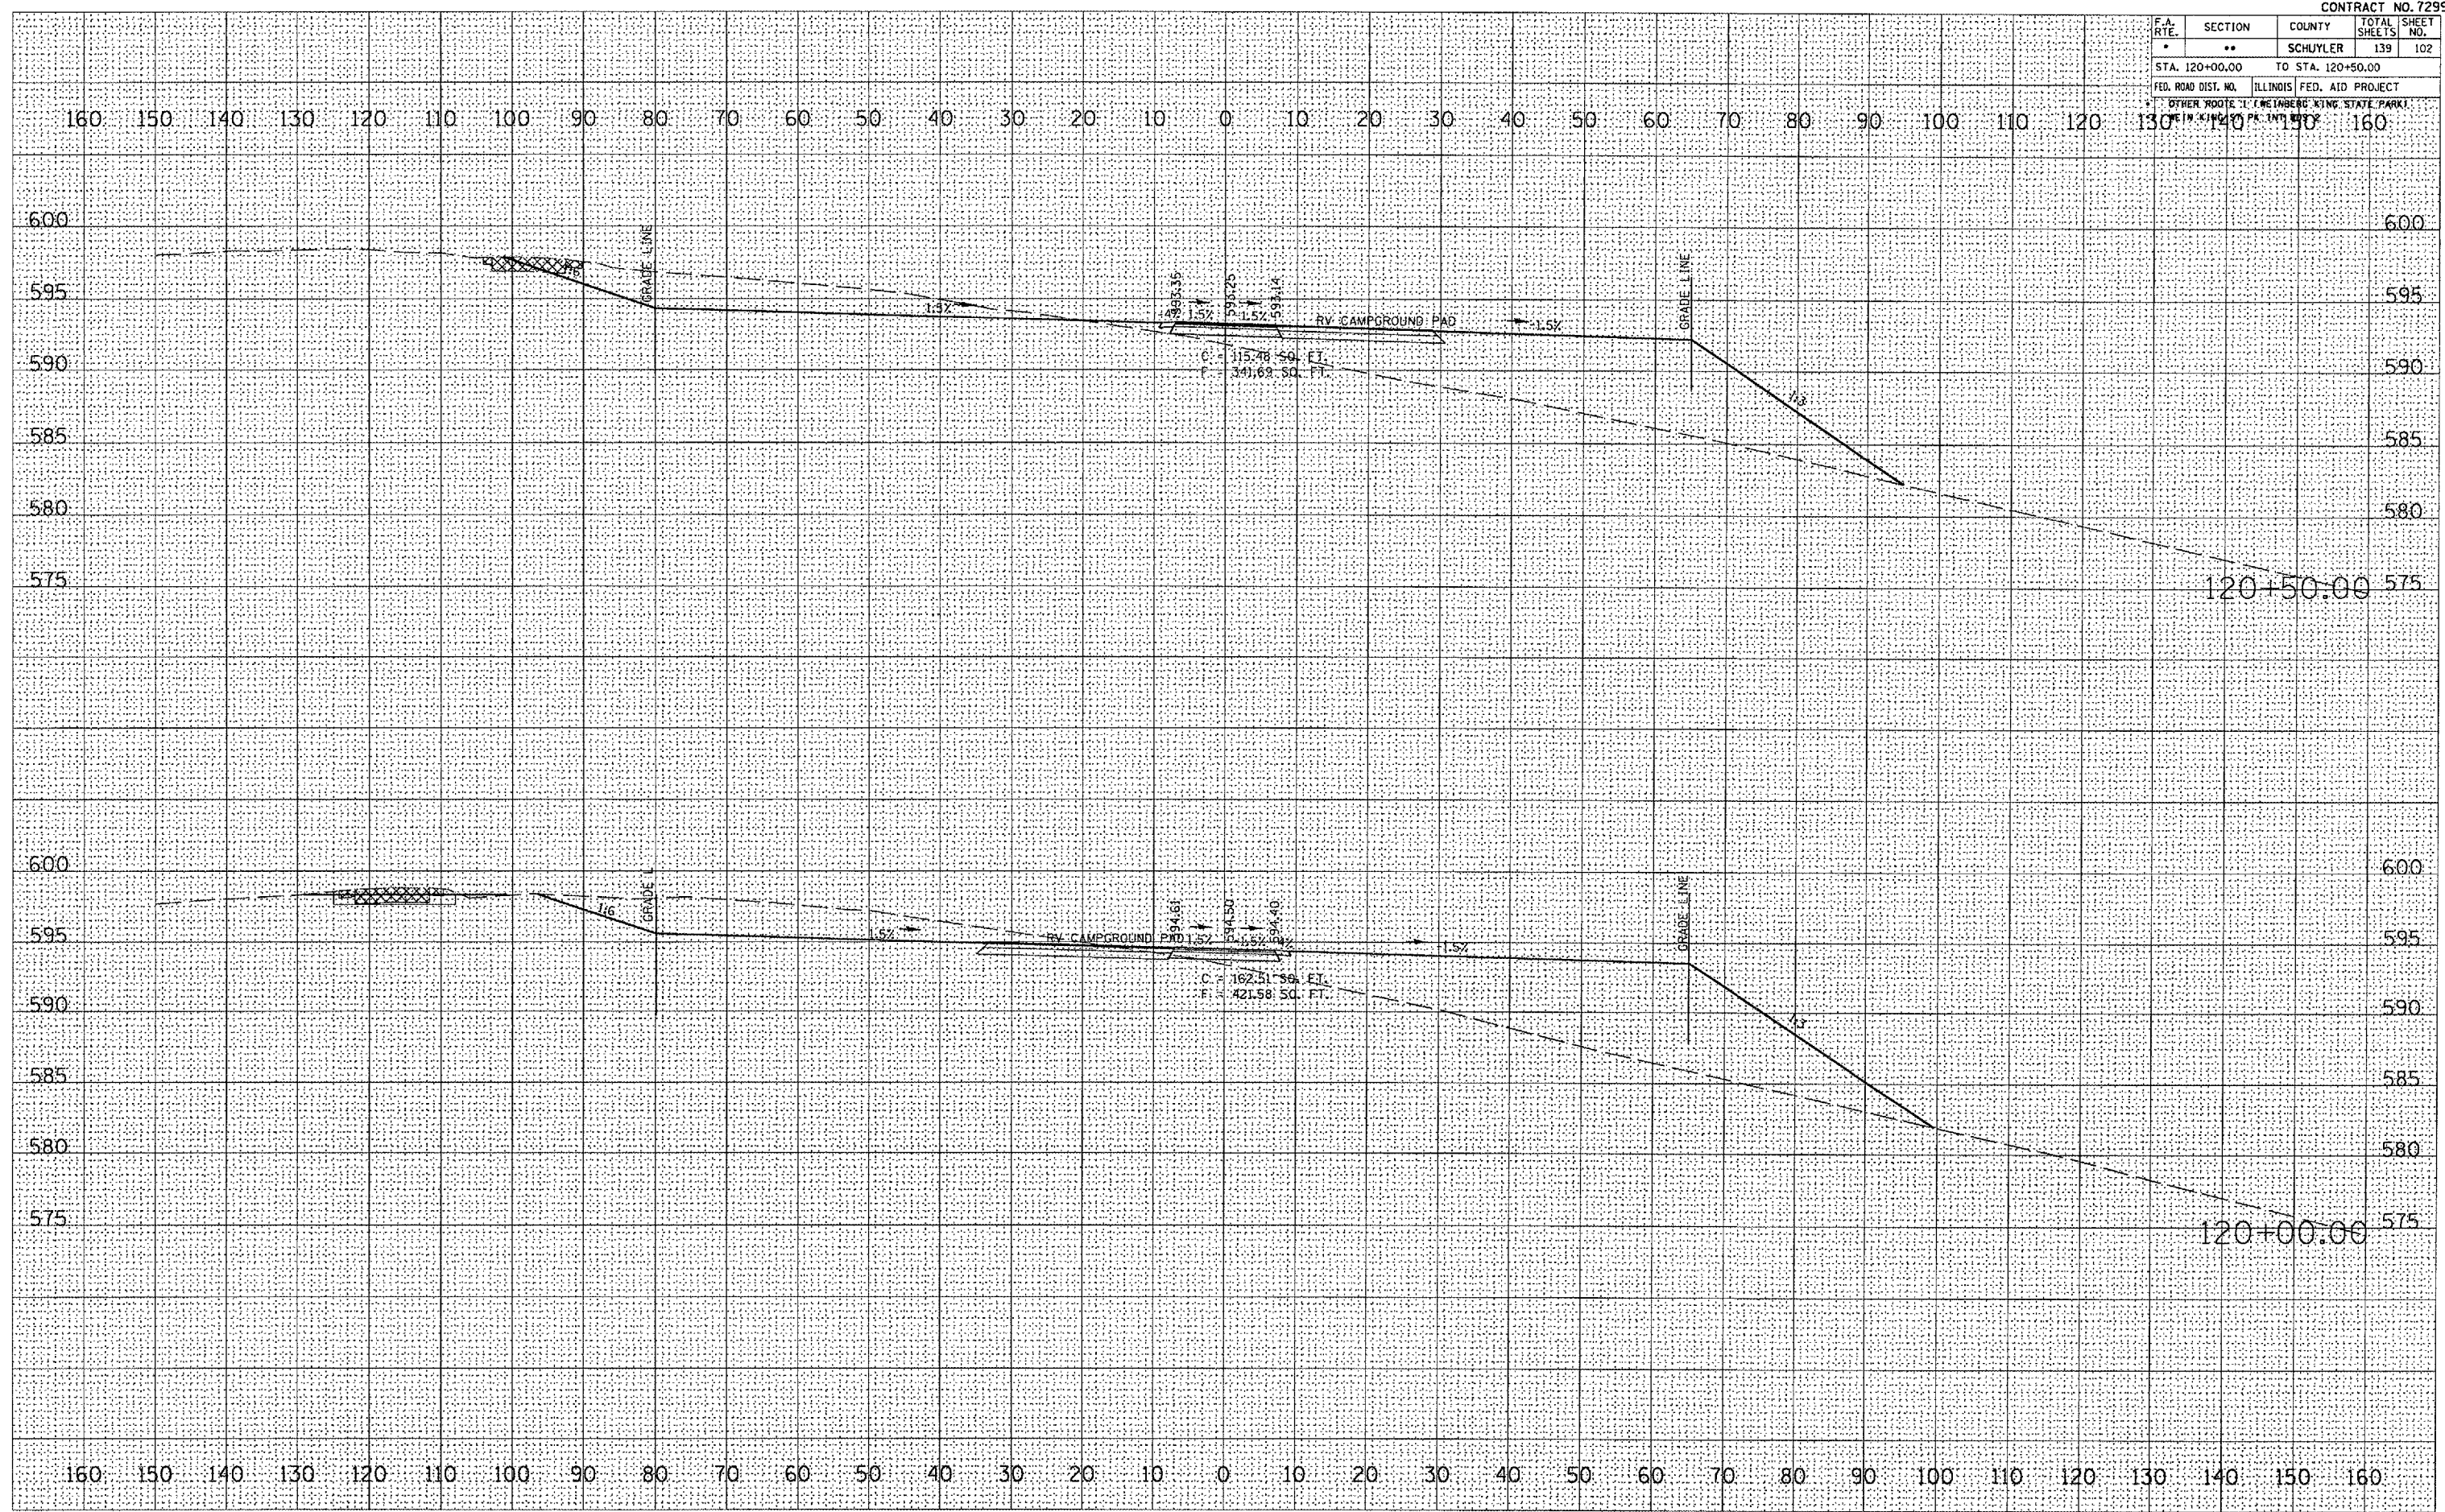

FINAL SURVEY	DATE	BY
SURVEYED		
TEMPLATE		
NOTE BOOK		
AREAS CHECKED		
NO.		

ORIGINAL SURVEY	DATE	BY
SURVEYED		
TEMPLATE		
NOTE BOOK		
AREAS CHECKED		
NO.		

PLOT DATE = 8/23/2005
 FILE NAME = c:\proje\act\aed\9892\cont-act-2
 PLOT SCALE = 21.8887 / IN.
 USER NAME = harriso