


F.A. RTE.	SECTION	COUNTY	TOTAL SHEETS	SHEET NO.
*	**	SCHUYLER	139	103
STA. 121+00.00 TO STA. 121+50.00				
FED. ROAD DIST. NO. ILLINOIS FED. AID PROJECT				
OTHER ROUTE 1 (WINBERG KING STATE PARK)				

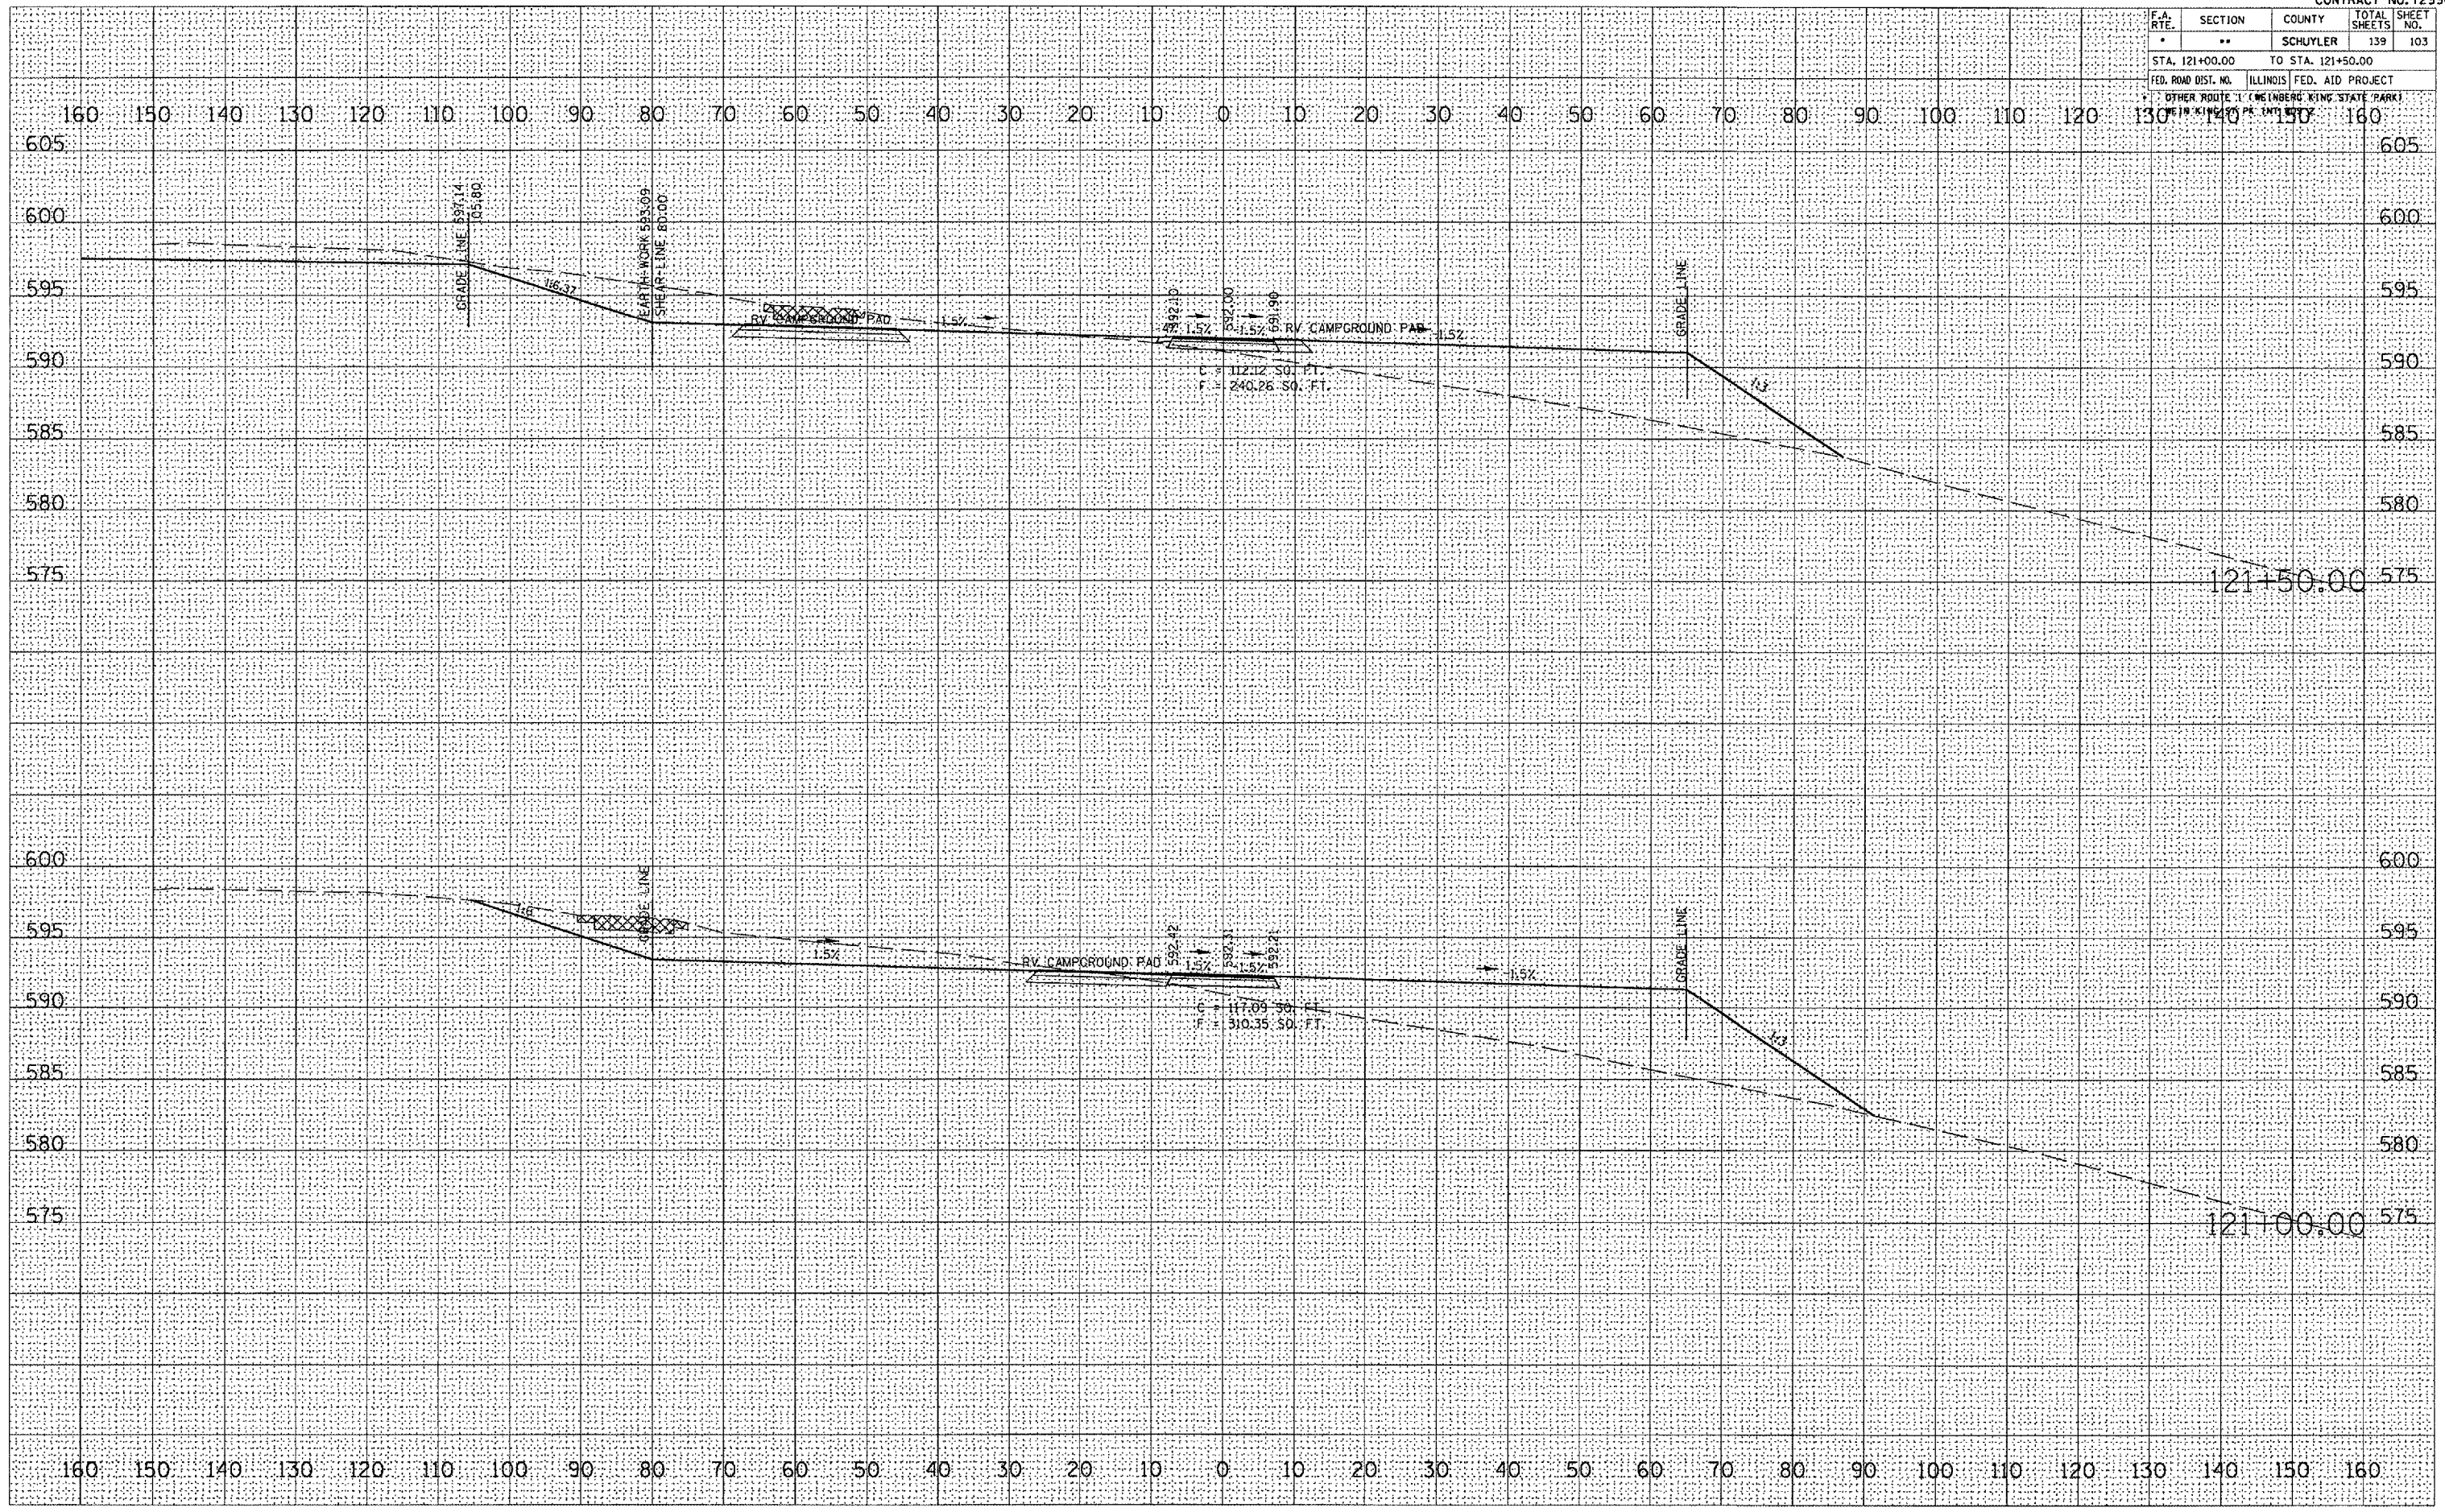

DATE	BY
DATE	BY
DATE	BY
DATE	BY
DATE	BY

DATE	BY
DATE	BY
DATE	BY
DATE	BY
DATE	BY

PLOT DATE = 8/23/2005
 FILE NAME = c:\proj\jsta\ad50902\cont-no3 2
 USER = jstas / IN
 USER NAME = jstas