


F.A. RTE.	SECTION	COUNTY	TOTAL SHEETS	SHEET NO.
	**	SCHUYLER	139	113
STA. 2+50.00		TO STA. 2+61.00		
FED. ROAD DIST. NO.		ILLINOIS FED. AID PROJECT		
OTHER ROUTE		WEINBERG KING STATE PARK		
MAIN LINE ST. PK. INT. PTS.				

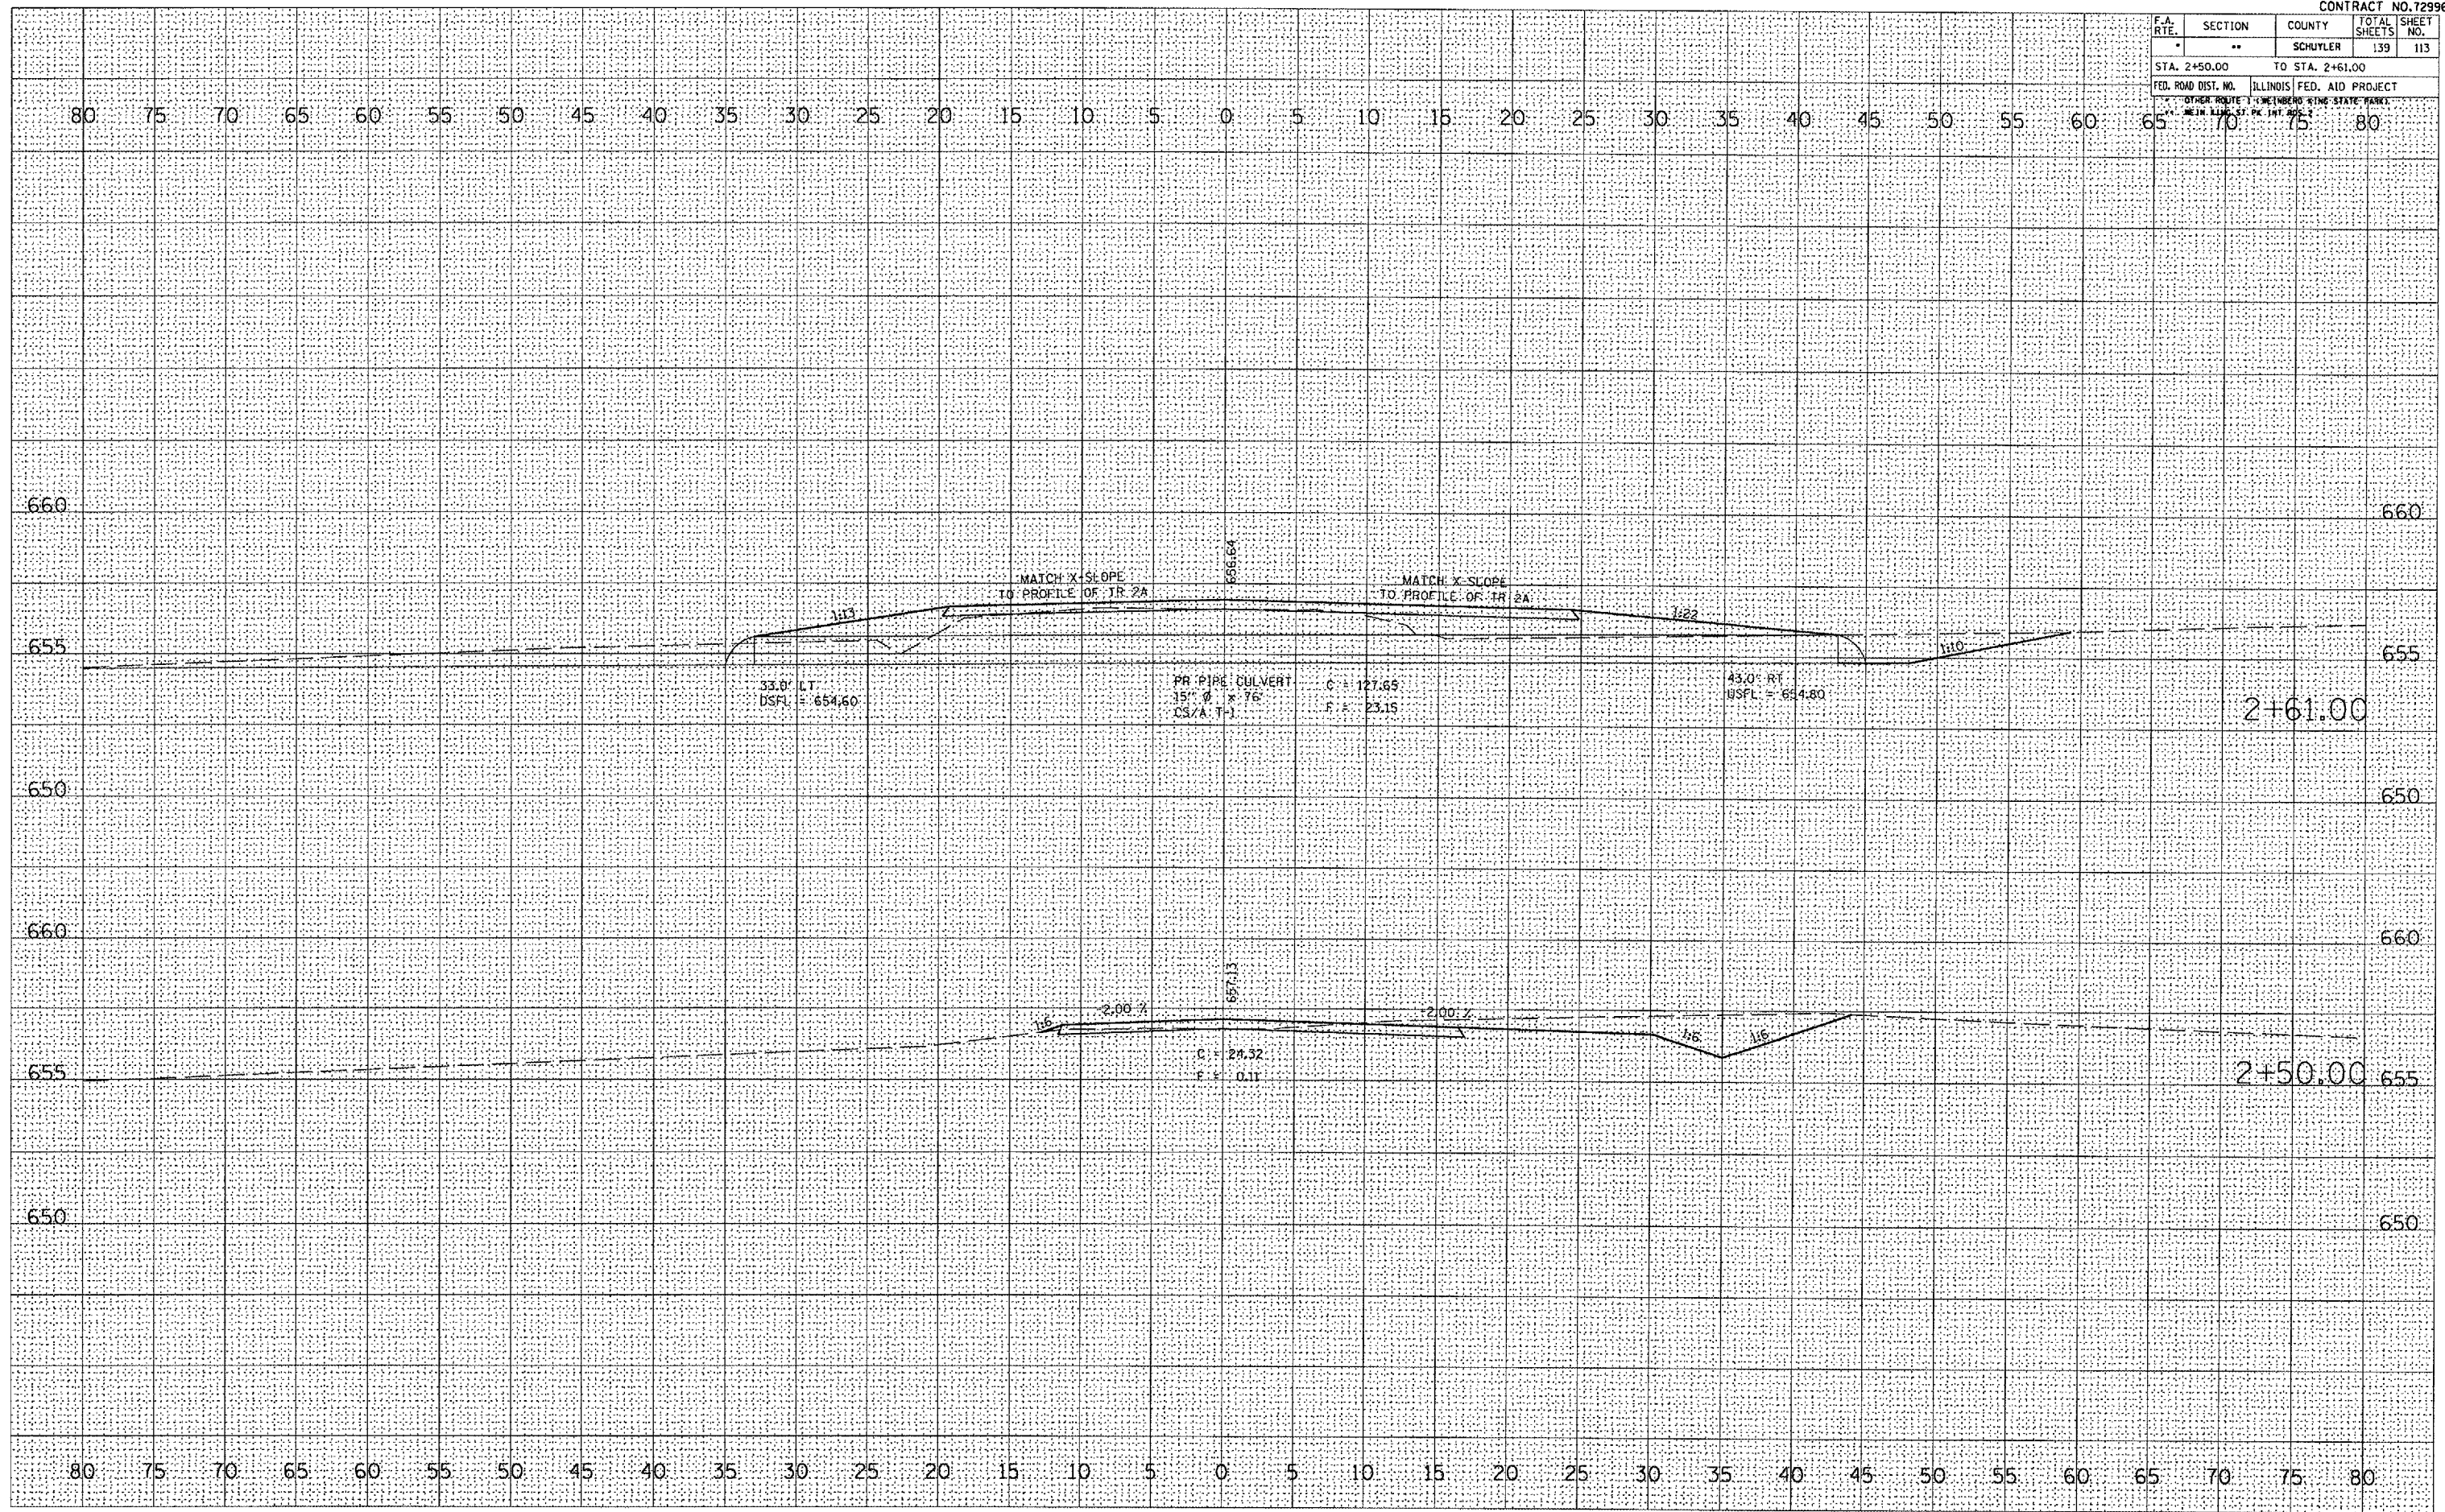

FINAL SURVEY	DATE
NO. 10	
NO. 11	
NO. 12	
NO. 13	
NO. 14	
NO. 15	
NO. 16	
NO. 17	
NO. 18	
NO. 19	
NO. 20	

ORIGINAL SURVEY	DATE
NO. 1	
NO. 2	
NO. 3	
NO. 4	
NO. 5	
NO. 6	
NO. 7	
NO. 8	
NO. 9	
NO. 10	

PLOT DATE = 8/23/2005
 FILE NAME = c:\p\proj\sta\ad\0192\conv\set 2
 PLOT SCALE = 1/8" = 1' / 1/4"
 USER NAME = kmdm