


F.A. RTE.	SECTION	COUNTY	TOTAL SHEETS	SHEET NO.
*	**	SCHUYLER	139	119
STA. 518+50.00			TO STA. 519+00.00	
FED. ROAD DIST. NO. ILLINOIS FED. AID PROJECT				
* OTHER ROUTE TO COLUMBIAN KING STATE PARK				

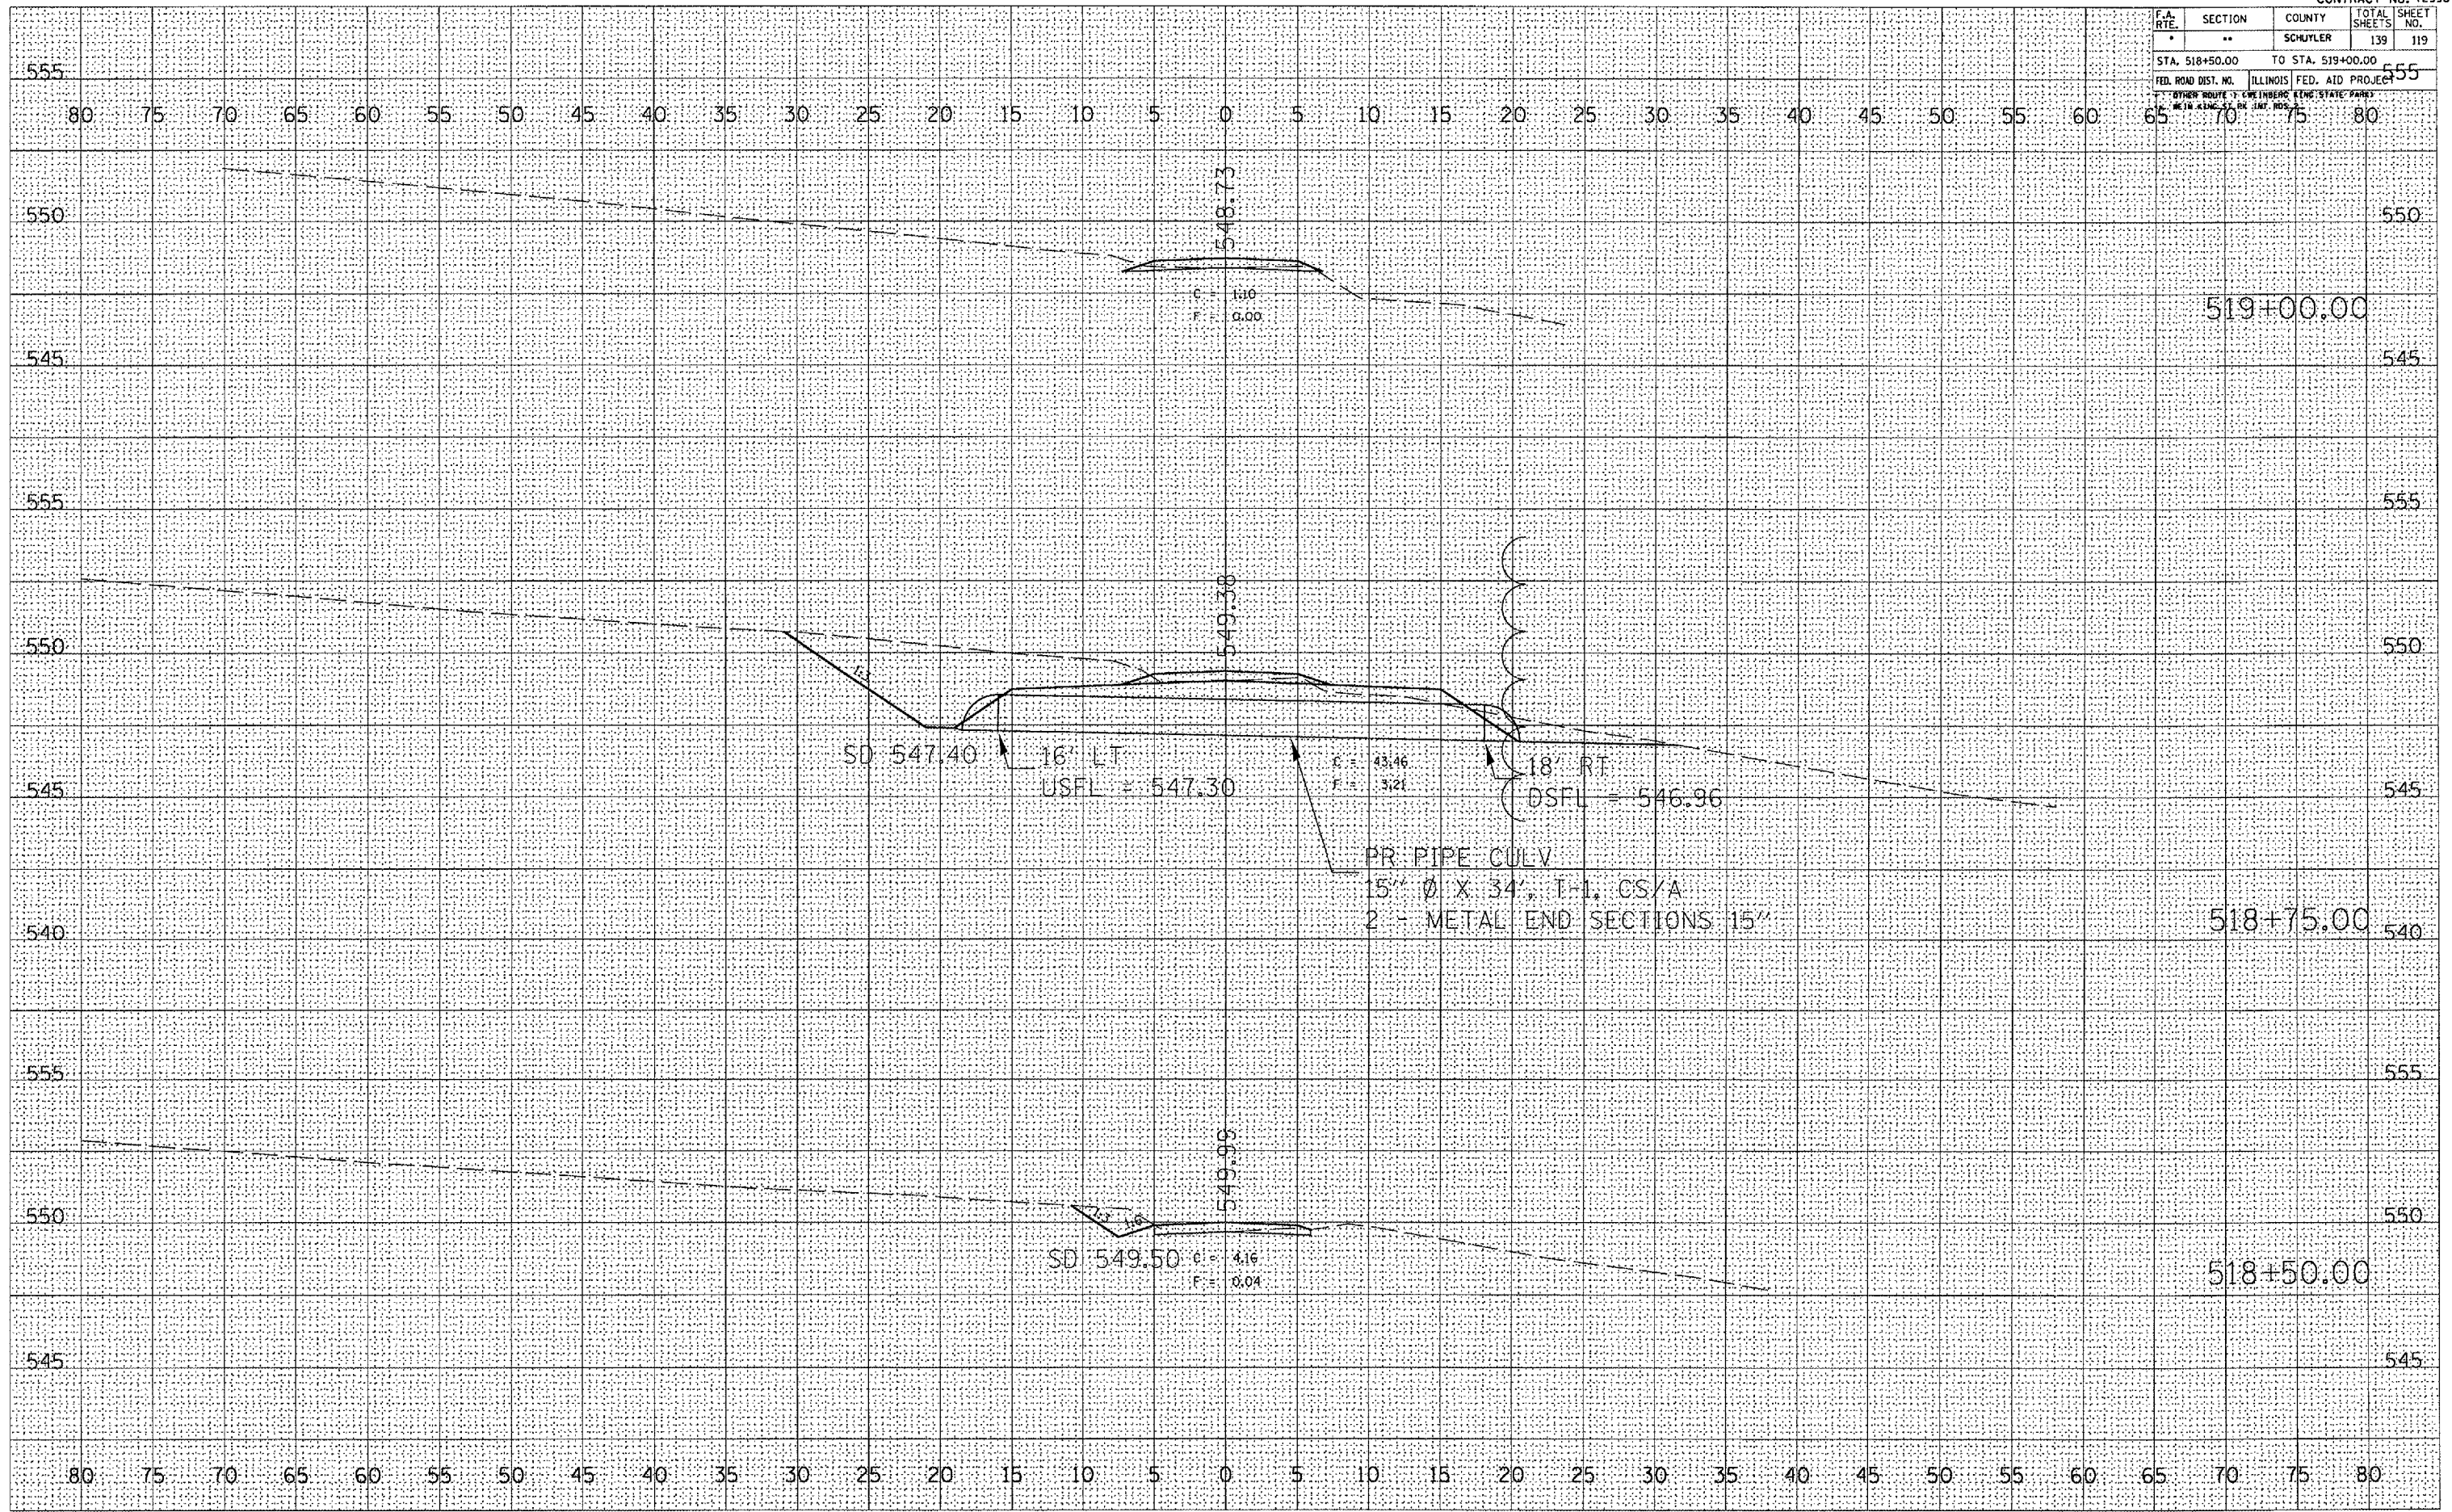

FINAL SURVEY DATE
 SURVEY BY
 CHECKED BY
 DATE

ORIGINAL SURVEY DATE
 SURVEY BY
 CHECKED BY
 DATE

PLOT DATE = 8/23/2005
 FILE NAME = n:\projects\72996\contract\2\119\119.dwg
 USER NAME = hntb003