


F.A. RTE.	SECTION	COUNTY	TOTAL SHEETS	SHEET NO.
-	-	SCHUYLER	139	120
STA. 523+50.00		TO STA. 523+75.00		
FED. ROAD DIST. NO.	ILLINOIS	FED. AID PROJECT		
OTHER ROUTE: CHENBERG STATE PARK				

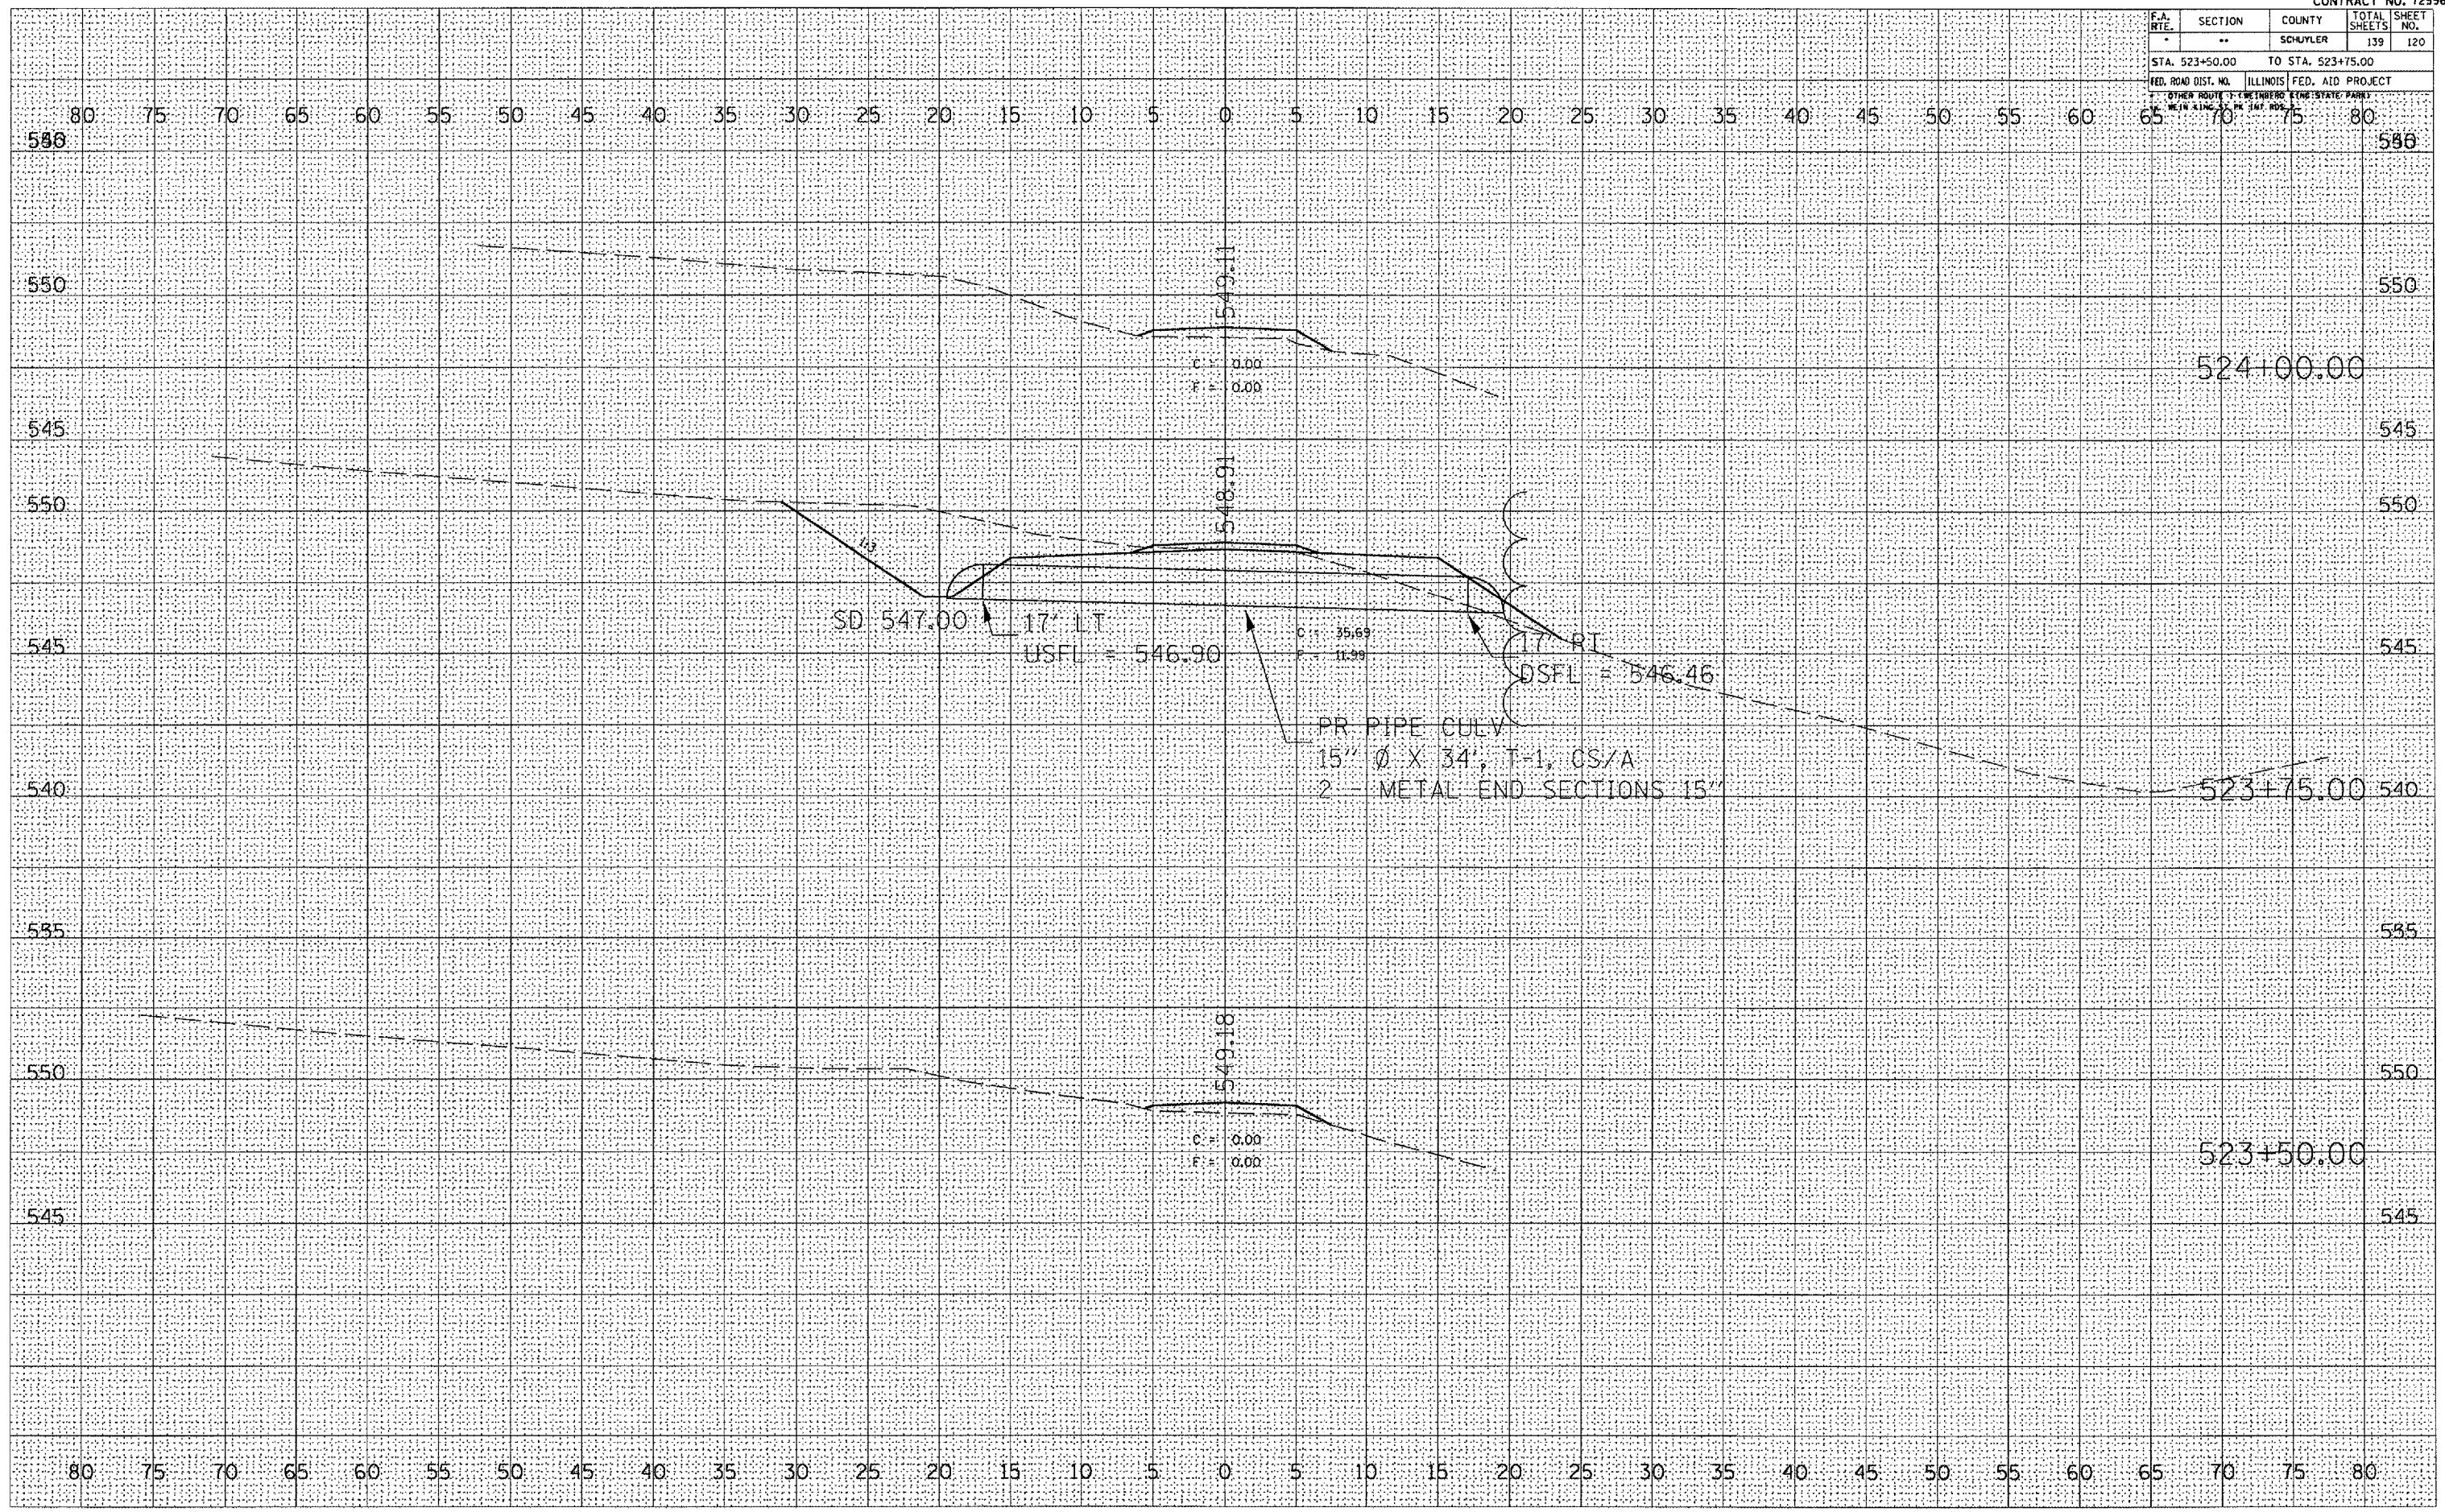

DATE	
BY	
NO.	
FINAL SURVEY	
NOTE BOOK	
PLOTTED	
TEMPERATURE	
AREAS CHECKED	
NO.	

DATE	
BY	
NO.	
ORIGINAL SURVEY	
NOTE BOOK	
PLOTTED	
TEMPERATURE	
AREAS CHECKED	
NO.	

PLOT DATE = 8/23/2006
 FILE NAME = c:\p\projects\72996\72996.dwg
 USER NAME = jrb