


F.A. RTE.	SECTION	COUNTY	TOTAL SHEETS	SHEET NO.
*	**	SCHUYLER	139	121
STA. 528+00.00 TO STA. 529+00.00				
FED. ROAD DIST. NO. ILLINOIS FED. AID PROJECT				
OTHER ROUTE: I WENBERG KING STATE PARK WEIN ST. ST. PK. INT. DIST. 2				

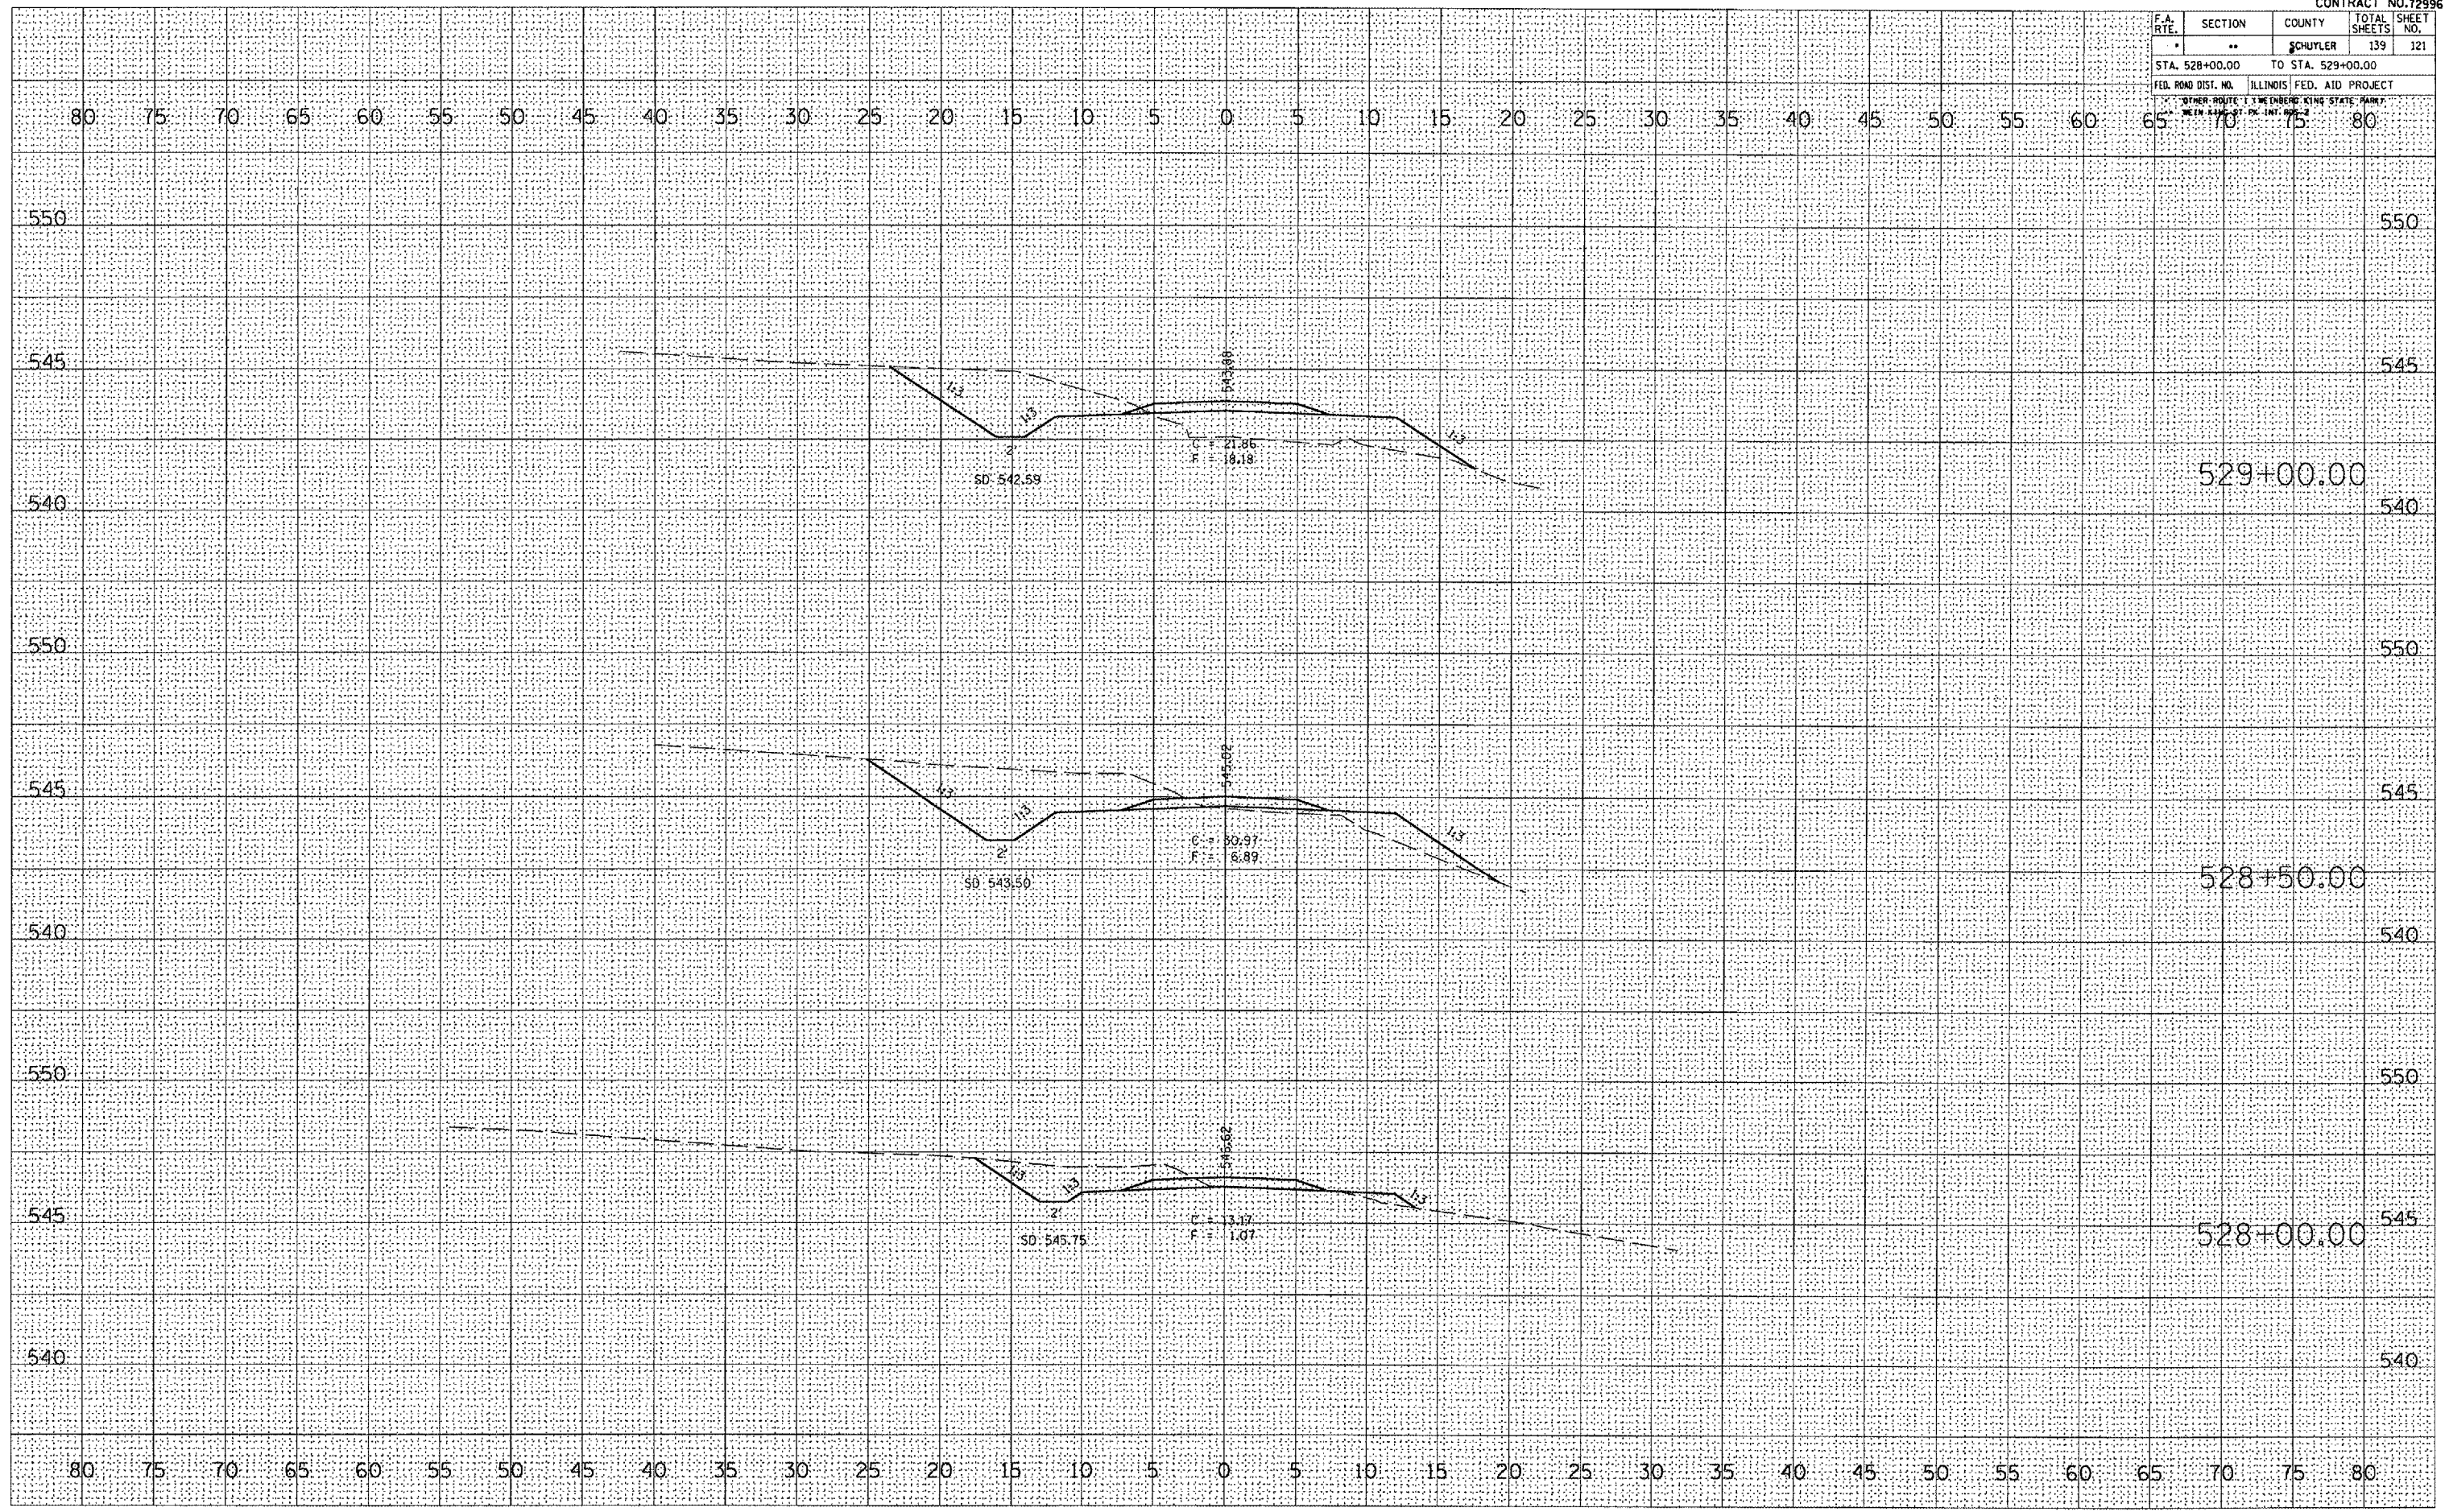

DATE	
BY	
REVISIONS	
NO.	
DATE	
BY	
REVISIONS	
NO.	
PLOT DATE = 8/23/2003
 FILE NAME = c:\projects\as010902\contr-act 2
 PLOT SCALE = 1/8" = 1' IN.
 USER NAME = kerrid