


F.A. RTE.	SECTION	COUNTY	TOTAL SHEETS	SHEET NO.
*	**	SCHUYLER	139	123
STA. 529+75.00 TO STA. 530+50.00				
FED. ROAD DIST. NO.		ILLINOIS FED. AID PROJECT		
OTHER ROUTE: WEINBERG KING STATE PARK WEINBERG KING STATE PARK				

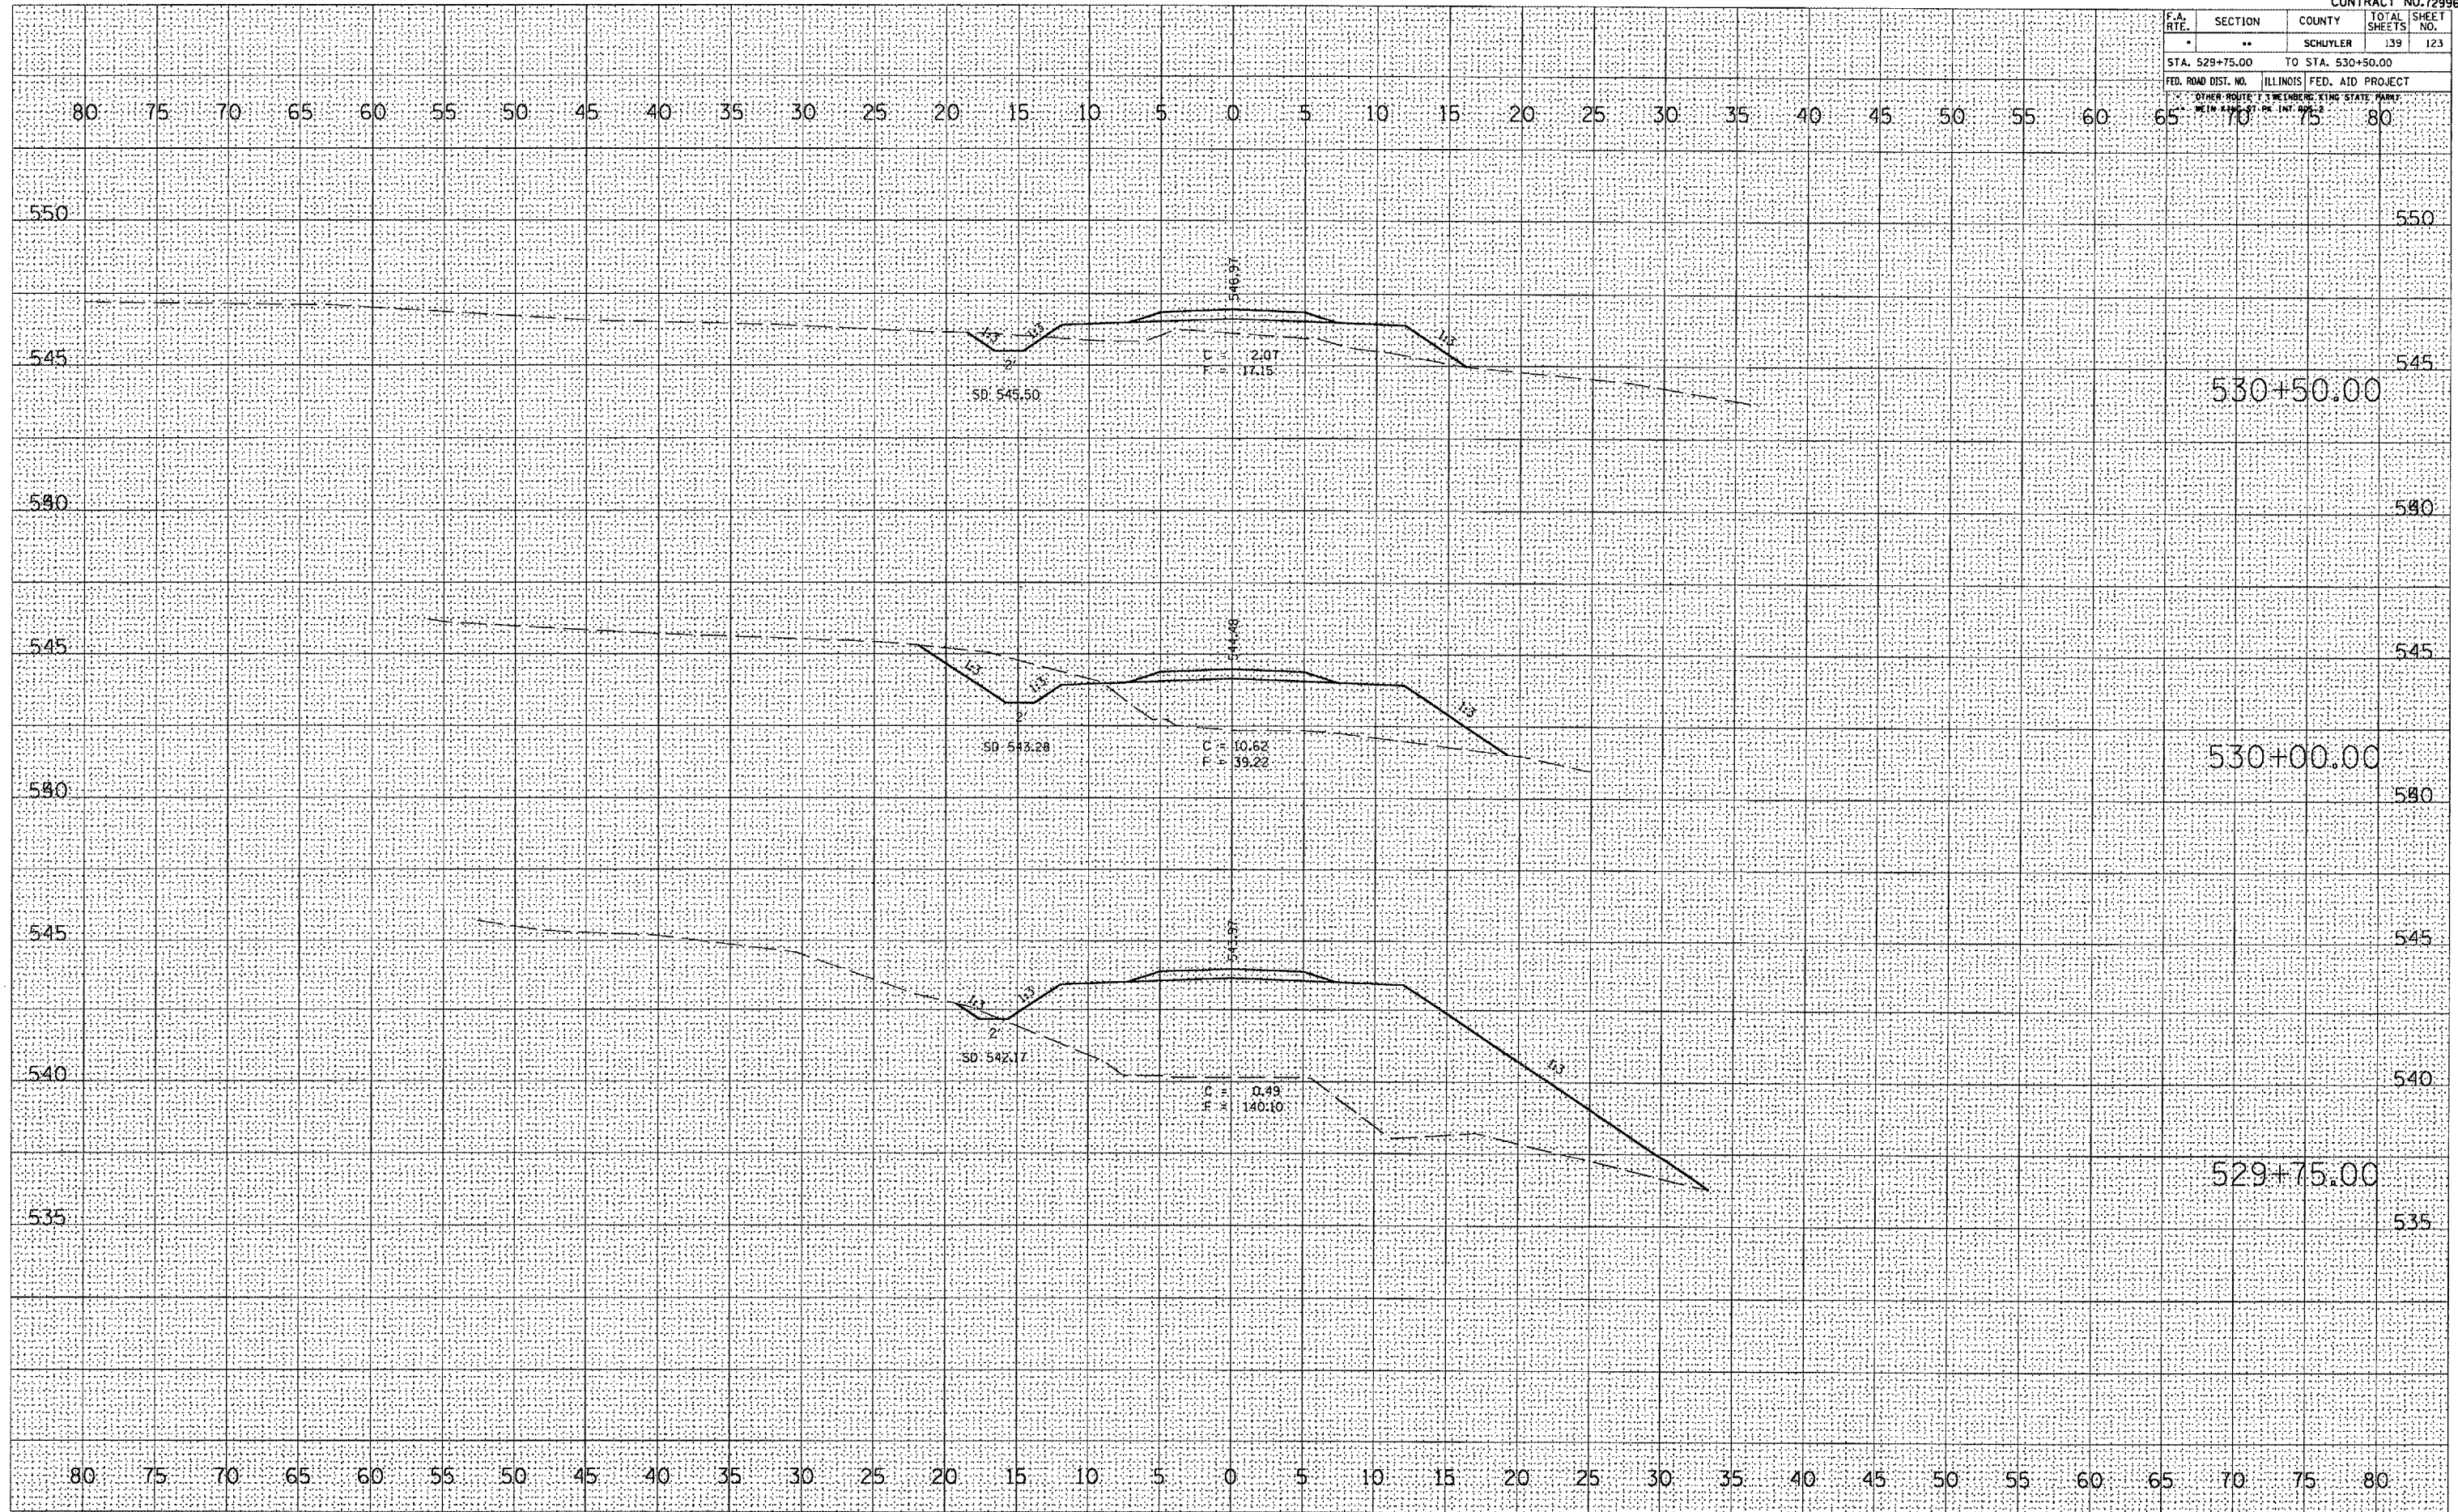

DATE	BY

CHECKED: _____
 DESIGNED: _____
 PLOTTED: _____
 TEMPLATE: _____
 AREAS: _____
 AREAS CHECKED: _____
 NO. _____

FINAL SURVEY
 NOTE BOOK
 NO. _____

DATE	BY

ORIGINAL SURVEY
 CHECKED: _____
 DESIGNED: _____
 PLOTTED: _____
 TEMPLATE: _____
 AREAS: _____
 AREAS CHECKED: _____
 NO. _____

PLOT DATE = 8/23/2005
 FILE NAME = c:\projects\72996\contract 2\72996\72996.dwg
 USER NAME = jh3064 / jh
 USER NAME = jh3064