


F.A. RTE.	SECTION	COUNTY	TOTAL SHEETS	SHEET NO.
*	**	SCHUYLER	139	126
STA. 536+50.00		TO STA. 537+00.00		
FED. ROAD DIST. NO.		ILLINOIS	FED. AID PROJECT	
OTHER ROUTE: LEINBERG KING STATE PARK WEIN KING STATE PARK				

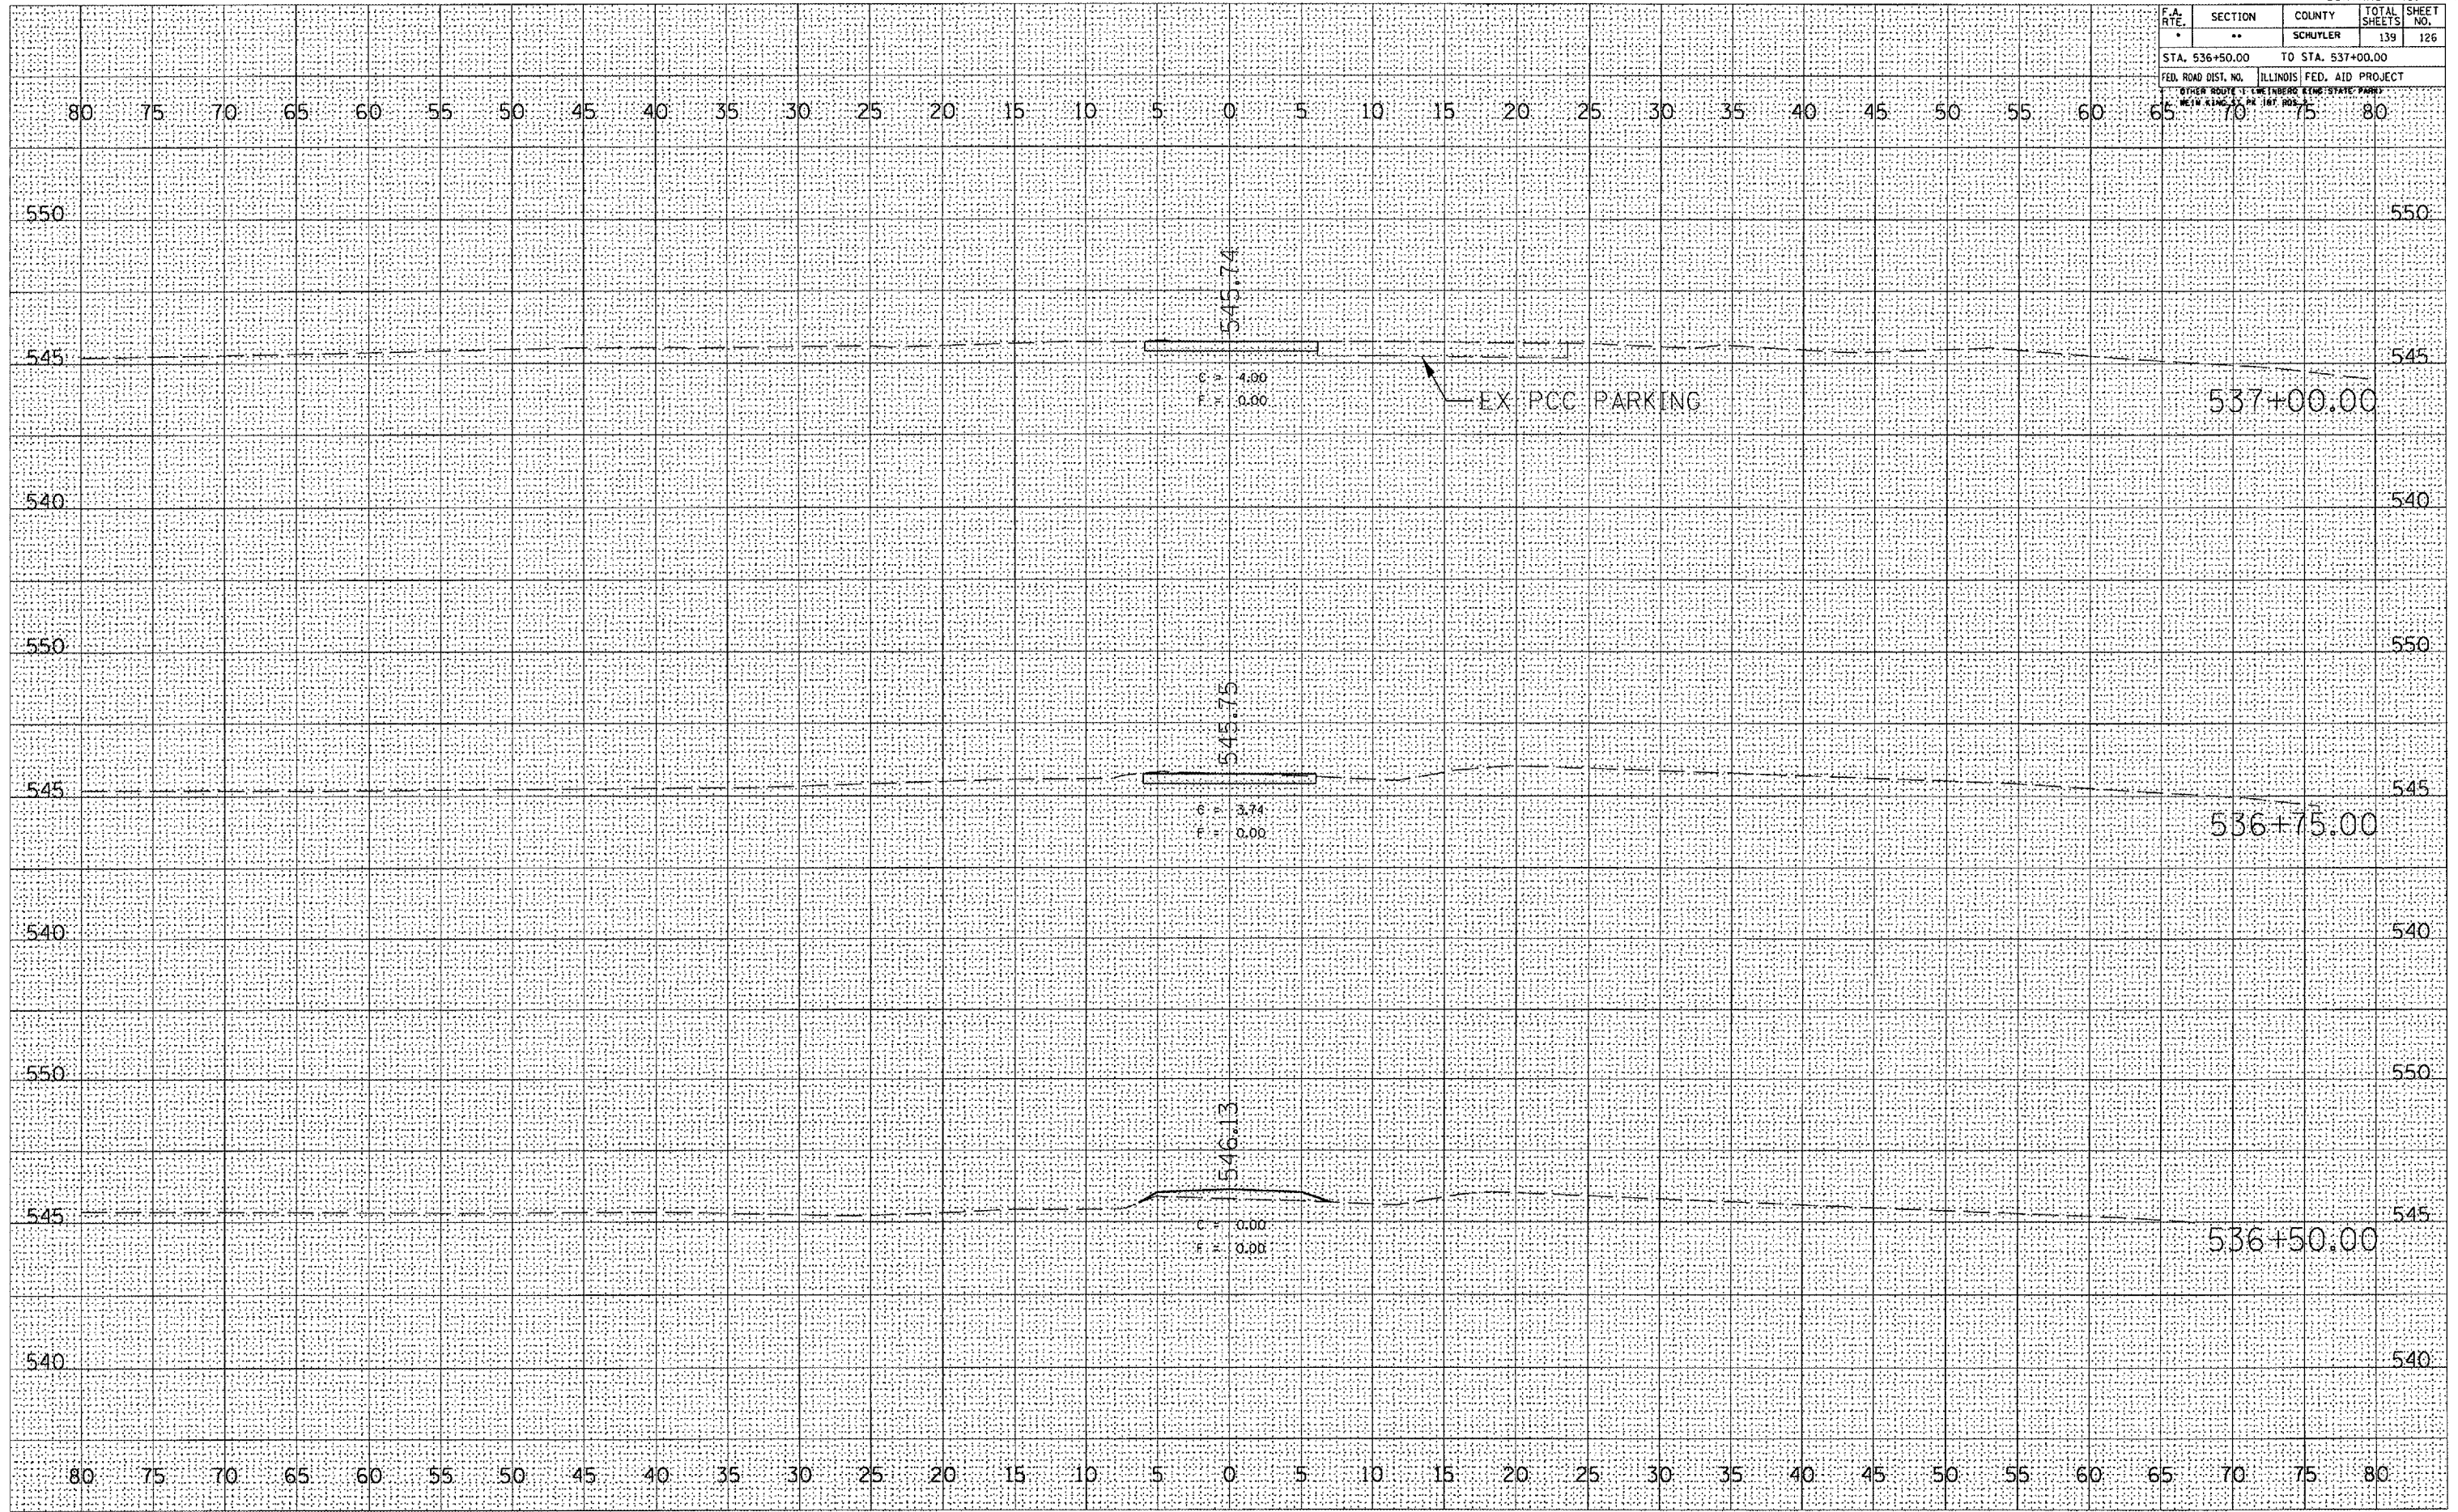

DATE	
BY	
NO.	
FINAL SURVEY	SUBJECTS
NOTE BOOK	PLOTTED
	TEMPLATE
	AREAS CHECKED

DATE	
BY	
NO.	
ORIGINAL SURVEY	SUBJECTS
	PLOTTED
	TEMPLATE
	AREAS CHECKED

PLOT DATE = 8/27/2005  
 FILE NAME = g:\projects\72996\72996.dwg  
 USER NAME = hmc