


F.A. RTE.	SECTION	COUNTY	TOTAL SHEETS	SHEET NO.
..	SCHUYLER		139	129
STA. 554+25.00		TO STA. 554+50.00		
FED. ROAD DIST. NO.		ILLINOIS FED. AID PROJECT		
OTHER ROUTE		WEINBERG KING STATE PARK		
WEINBERG KING STATE PARK				

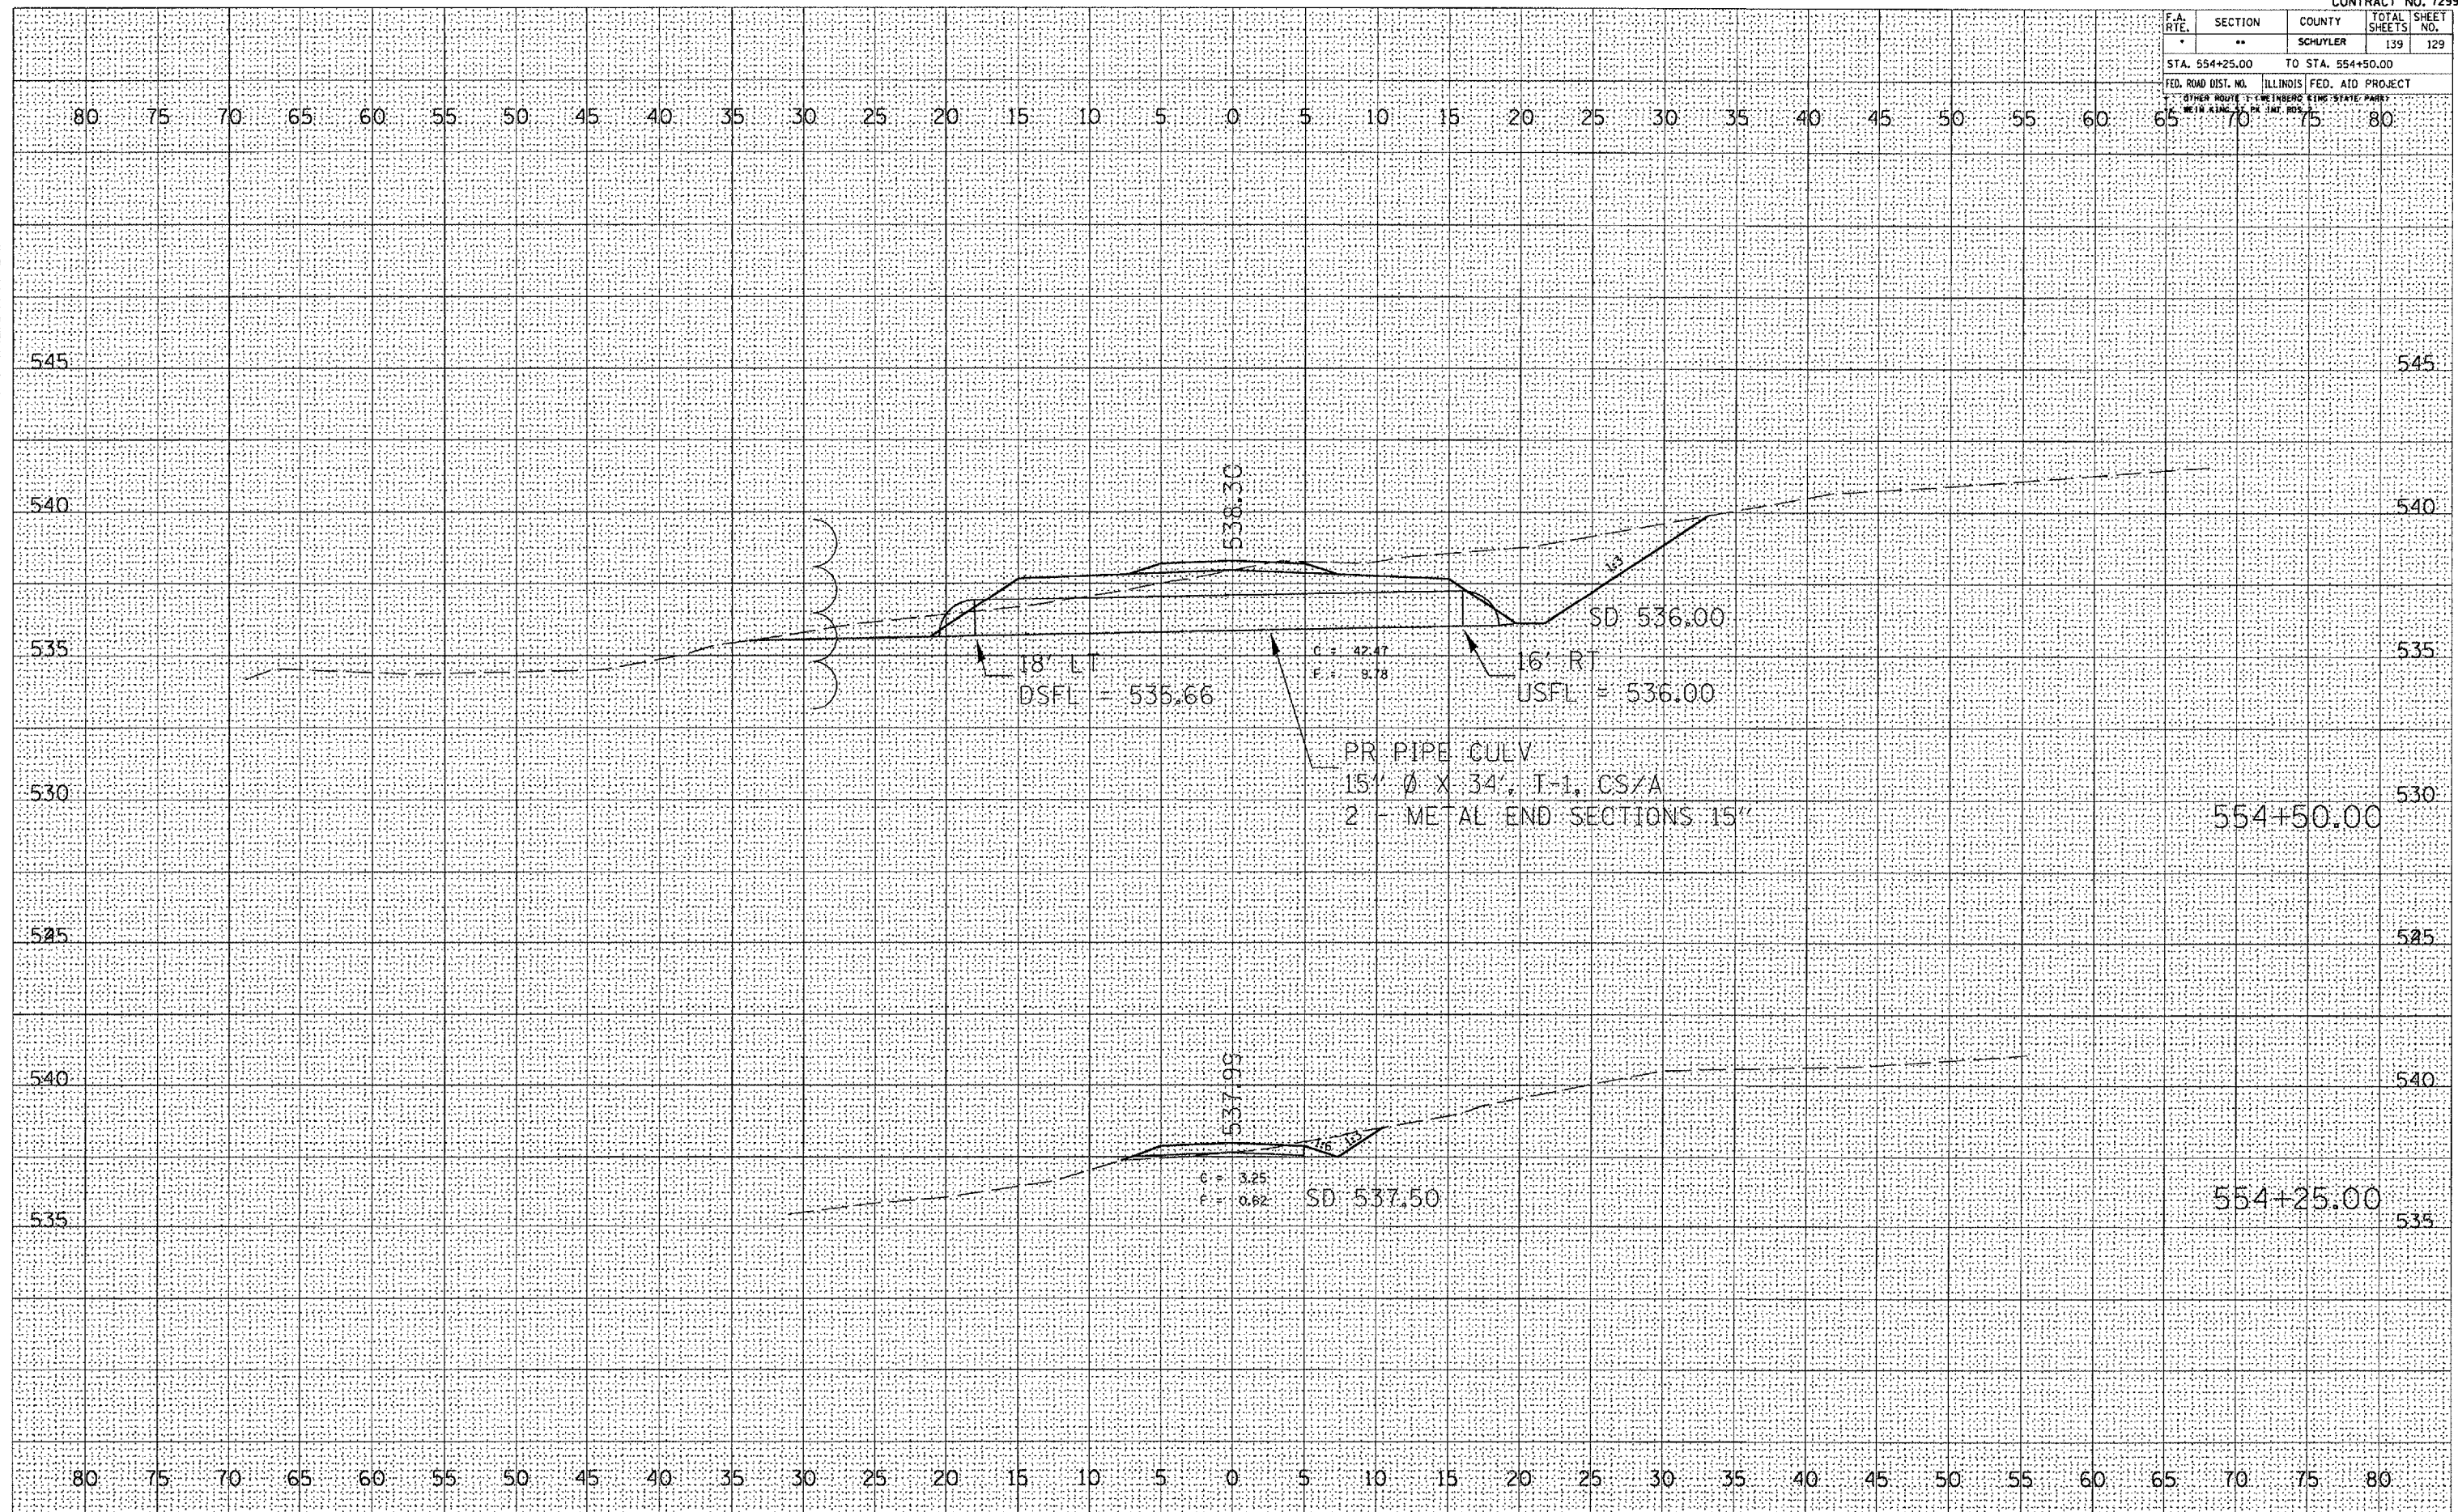

FINAL SURVEY	DATE
SURVEYED	
TEMPERATURE	
AREAS	
AREAS CHECKED	

ORIGINAL SURVEY	DATE
SURVEYED	
TEMPERATURE	
AREAS	
AREAS CHECKED	

PLOT DATE = 8/23/2005  
 FILE NAME = c:\projects\72996\contract 2  
 PLOT SCALE = 1/8" = 1' IN.  
 USER NAME = kanti