


F.A. RTE.	SECTION	COUNTY	TOTAL SHEETS	SHEET NO.
*	**	SCHUYLER	139	131
STA. 558+00.00		TO STA. 558+25.00		
FED. ROAD DIST. NO.		ILLINOIS	FED. AID PROJECT	
OTHER ROUTE: C-WEINBERG		KING STATE PARK		
WEINBERG		STATE PARK		

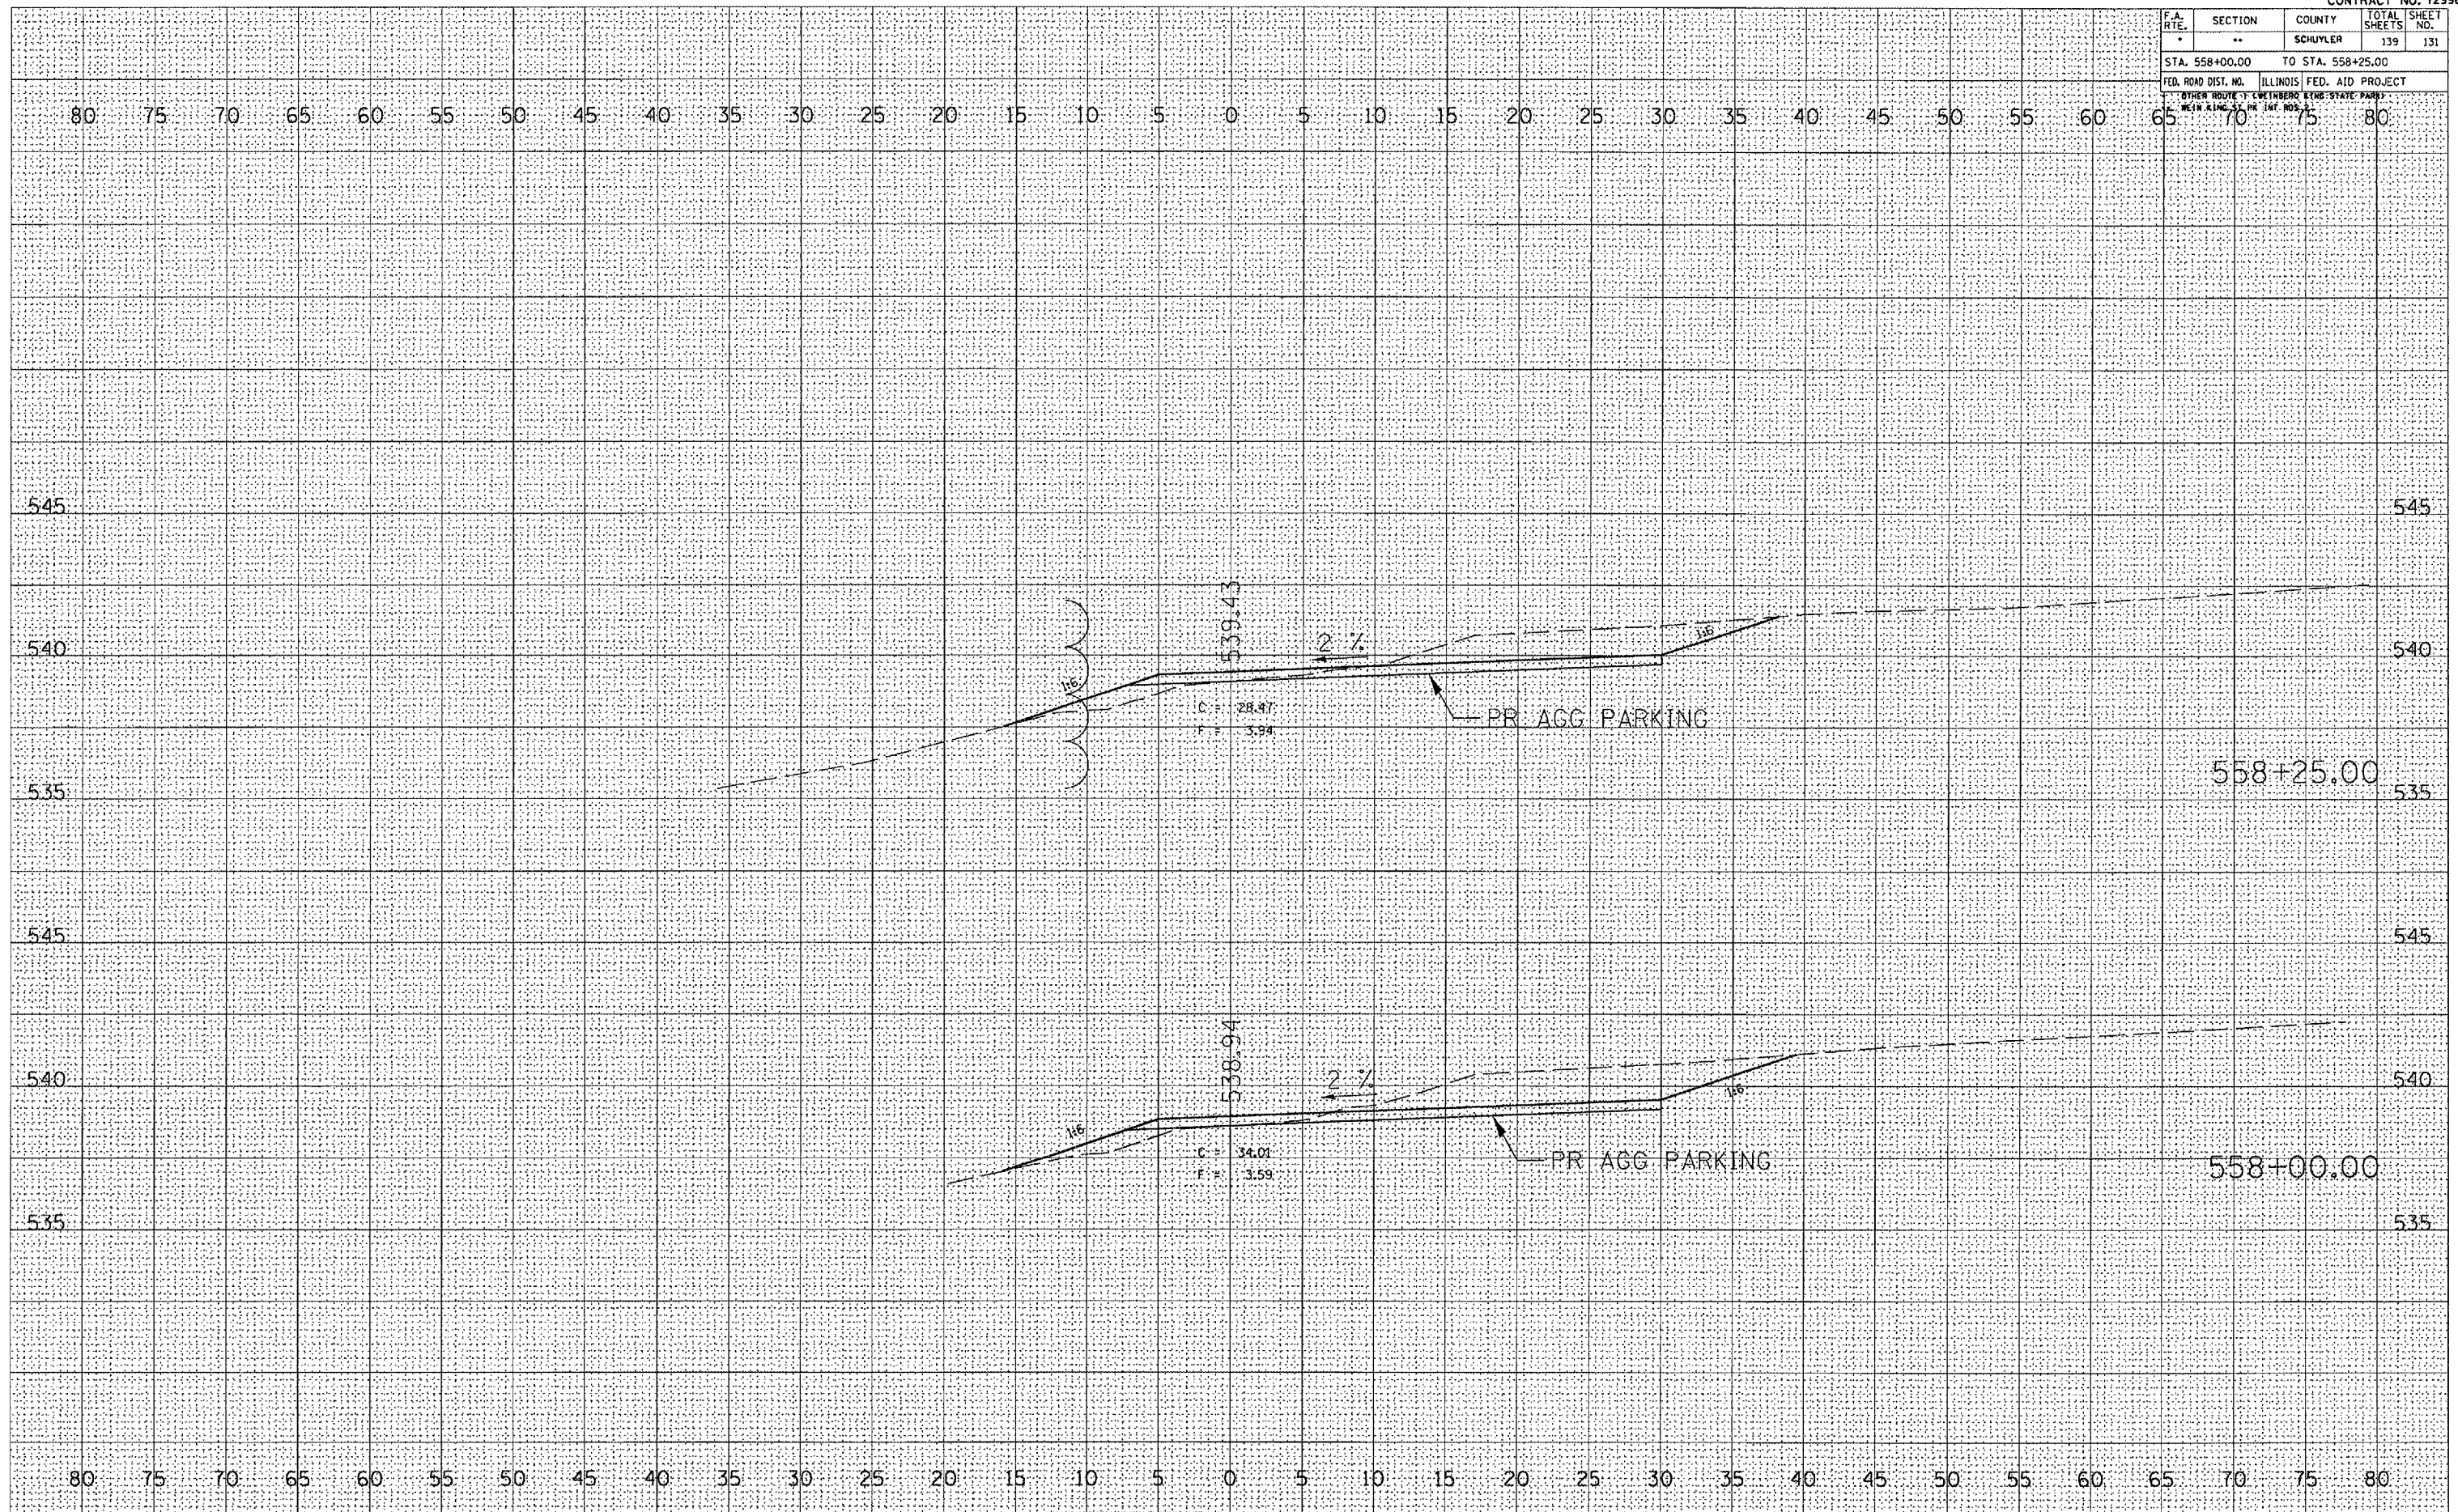

FINAL SURVEY	DATE
NO.	
BY	
PLANNED	
PLOTTED	
TEMPLATE	
AREAS	
CHECKED	

ORIGINAL SURVEY	DATE
NO.	
BY	
PLANNED	
PLOTTED	
TEMPLATE	
AREAS	
CHECKED	

PLOT DATE = 8/23/2005
 FILE NAME = c:\projects\72996\72996.dwg
 USER NAME = j...
 USER NAME = j...