


F.A. RTE.	SECTION	COUNTY	TOTAL SHEETS	SHEET NO.
*	**	SCHUYLER	139	135
STA. 564+75.00		TO STA. 567+25.00		
FED. ROAD DIST. NO.		ILLINOIS	FED. AID PROJECT	
6		WEIN	KING STATE PARK	

DATE	
BY	
REVISIONS	
NO.	
DESCRIPTION	
DATE	
BY	
NO.	
DESCRIPTION	
DATE	
BY	
REVISIONS	
NO.	
DESCRIPTION	
DATE	
BY	
NO.	
DESCRIPTION	
DATE	
BY	
NO.	
DESCRIPTION	
DATE	
BY	
NO.	
DESCRIPTION	
DATE	
BY	
NO.	
DESCRIPTION	
DATE	
BY	
NO.	
DESCRIPTION	

PLOT DATE = 8/23/2005
 FILE NAME = c:\projects\72996\72996.dwg
 USER NAME = jrb
 USER NAME = jrb

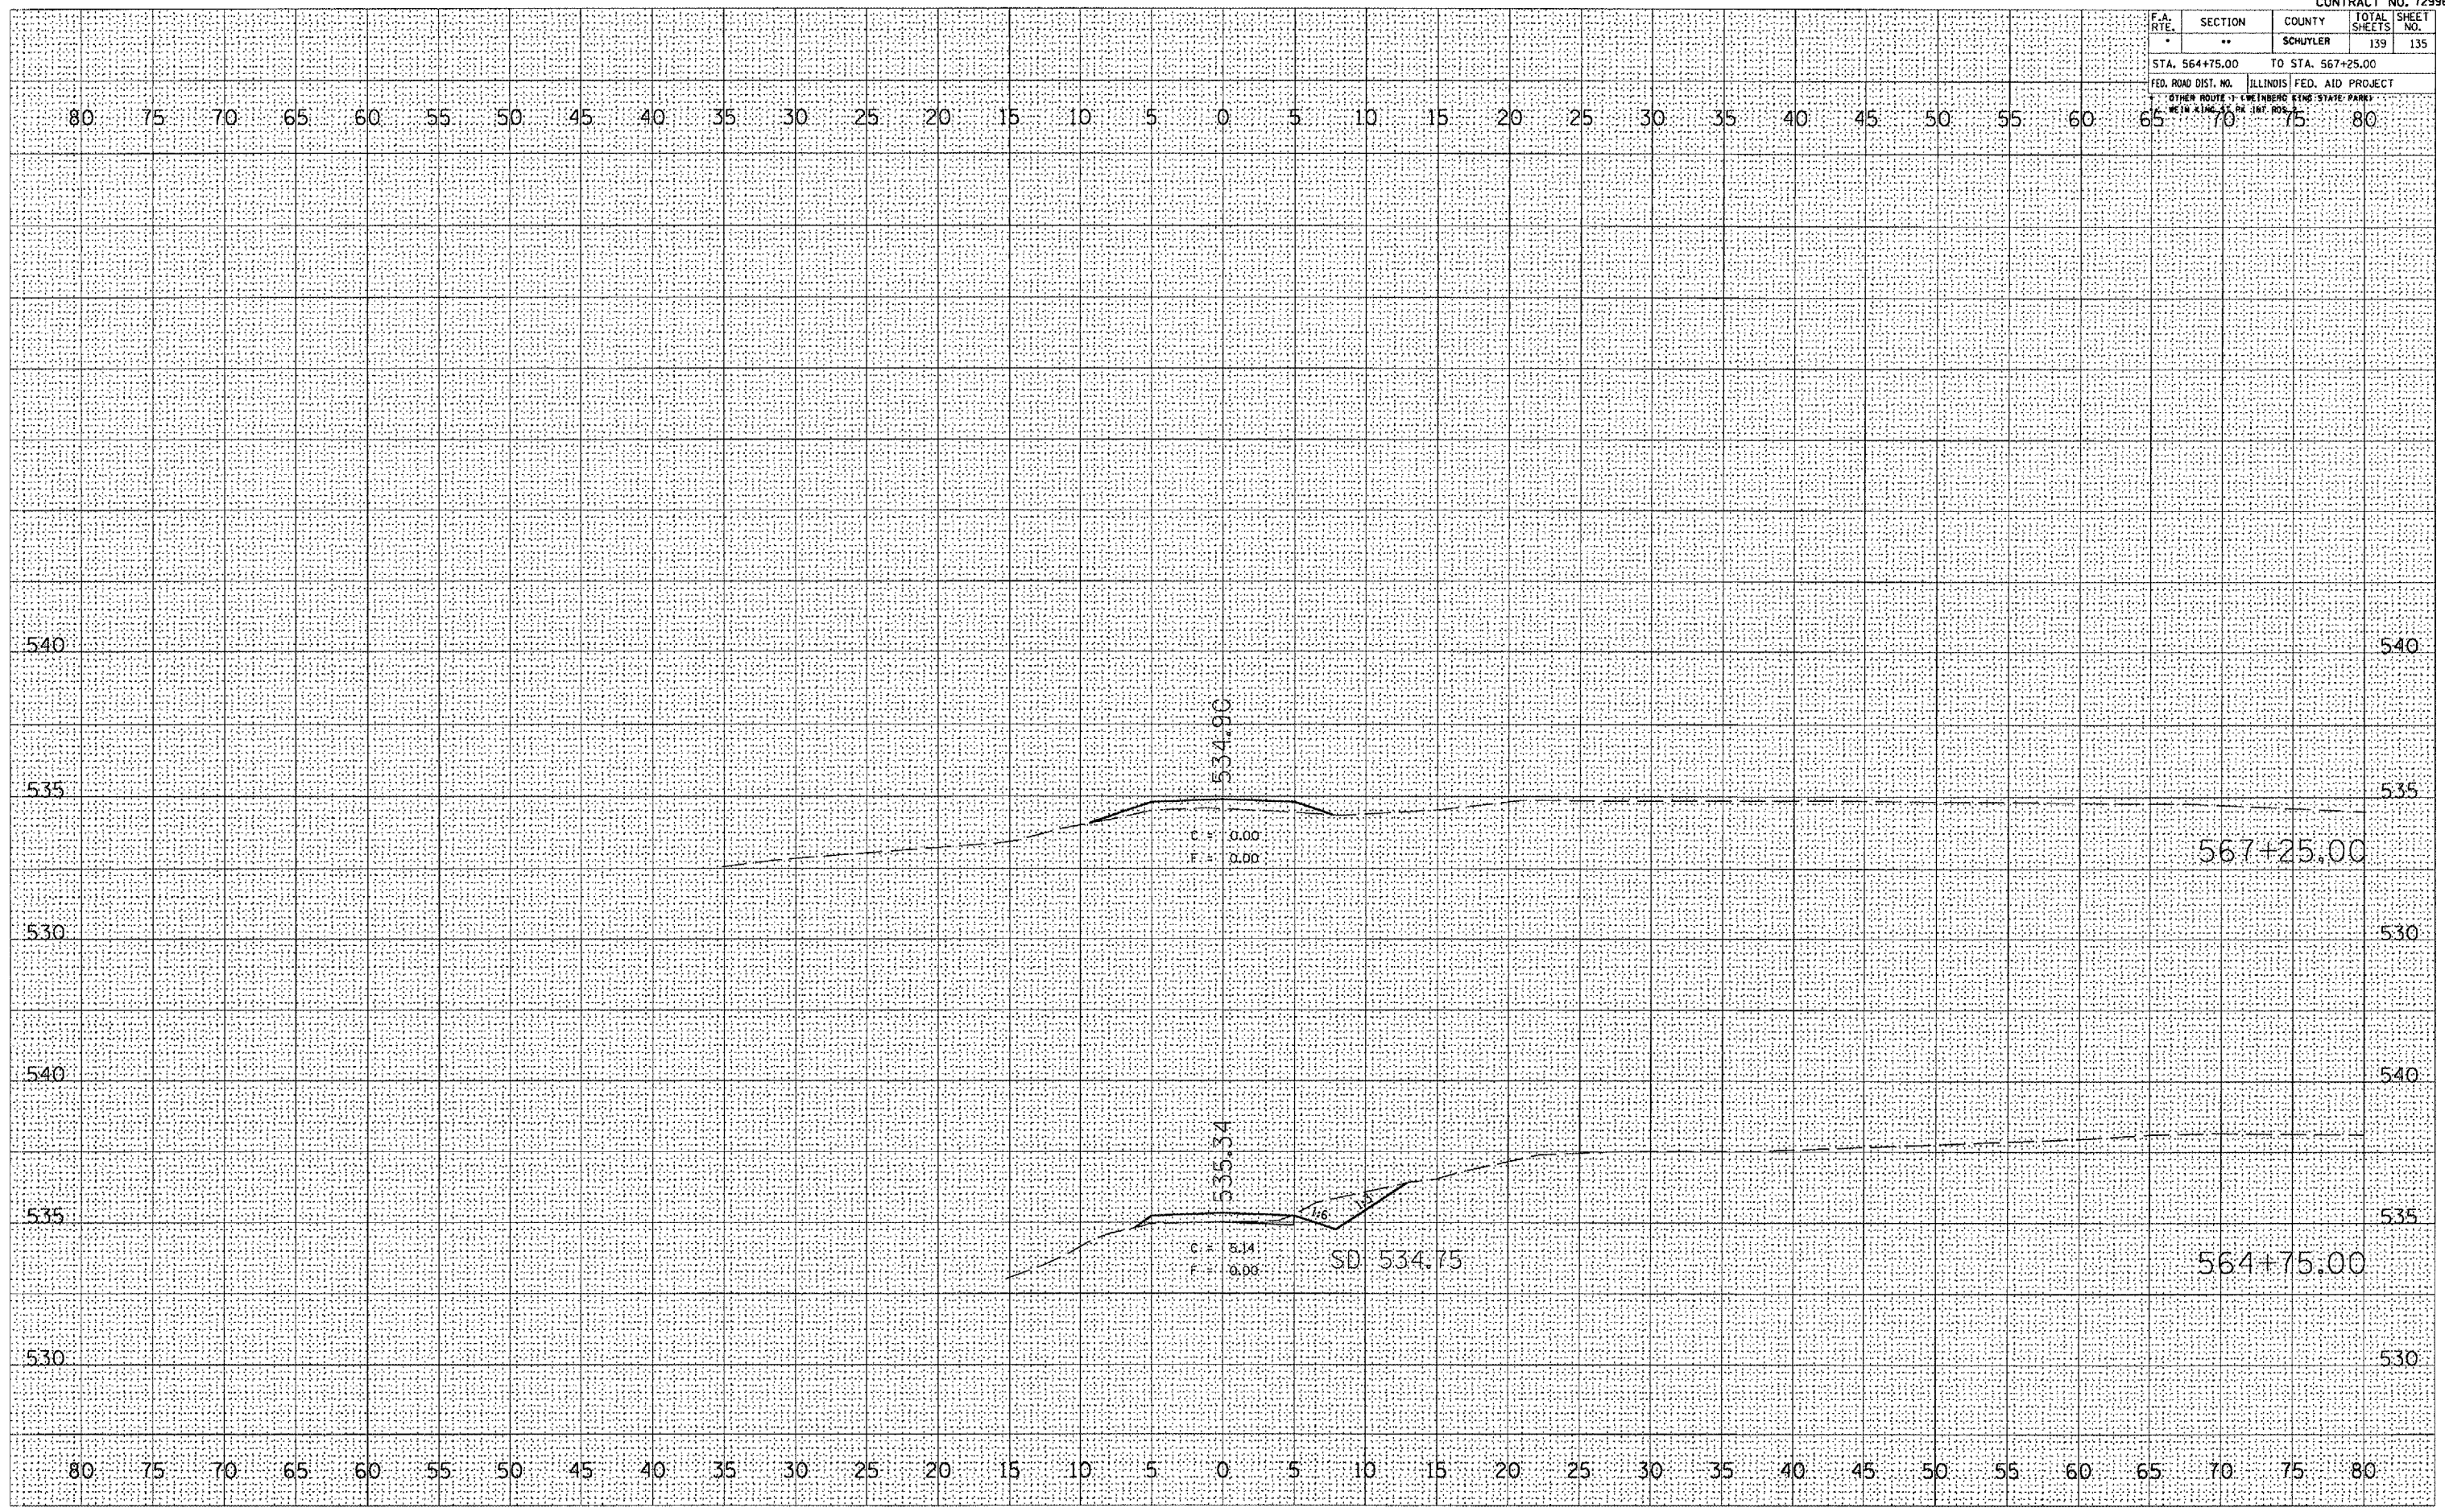

SURVEY BASELINE - HUNTER ACCESS ROAD