


F.A. RTE.	SECTION	COUNTY	TOTAL SHEETS	SHEET NO.
609	***	ST. CLAIR	46	6


STA.	TO STA.
FED. ROAD DIST. NO.	ILLINOIS FED. AID PROJECT

*** SEC. 76-3BR
CONTRACT NO. 76268

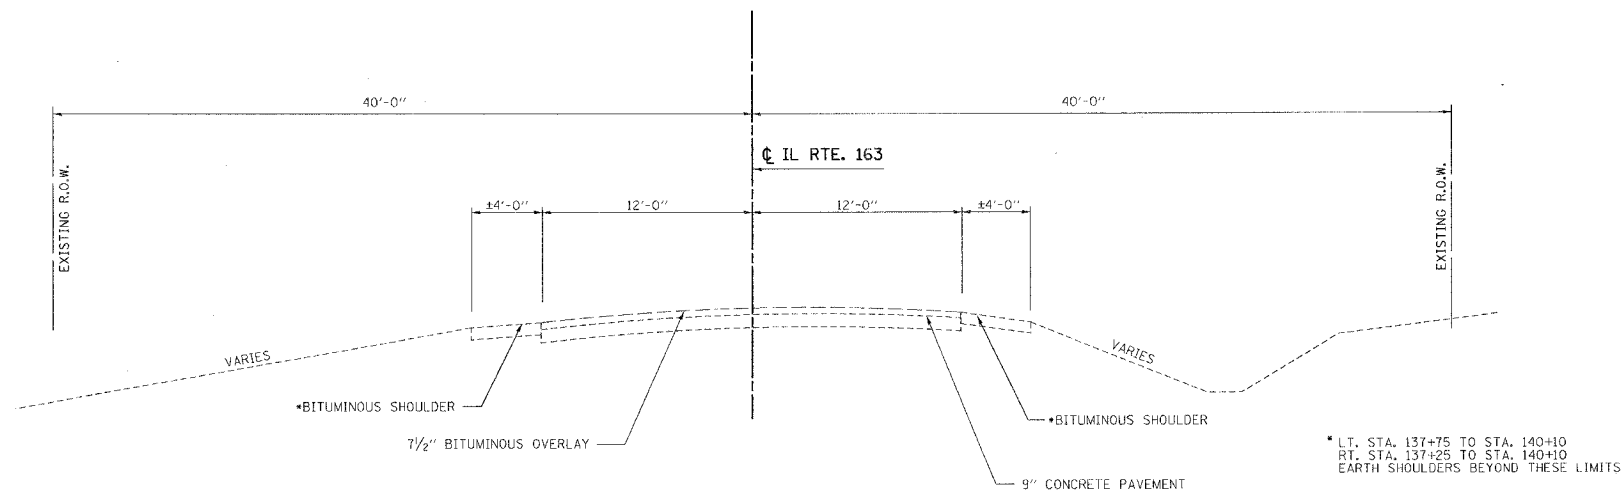

EXISTING RURAL TYPICAL SECTION

STA. 135+60 TO STA. 141+50

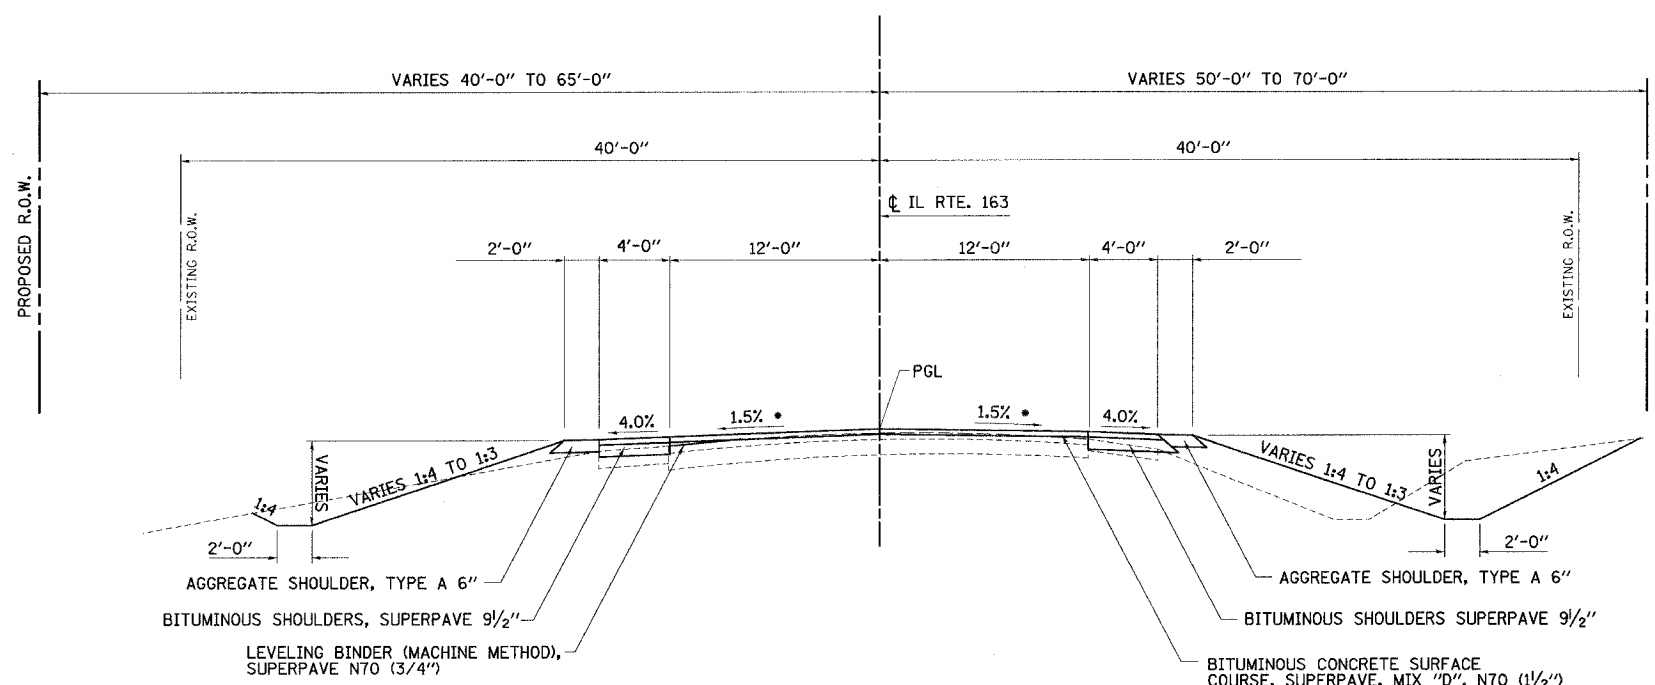

PROPOSED RURAL TYPICAL SECTION

STA. 135+60 TO STA. 141+90

REVISIONS	
NAME	DATE

ILLINOIS DEPARTMENT OF TRANSPORTATION

TYPICAL SECTIONS

FAP 609 (IL RTE. 163)
 SECTION 76-3BR
 ST. CLAIR COUNTY

SCALE: VERT. _____
 HORIZ. _____
 DATE: 11/25/02

DRAWN BY: JETT
 DESIGNED BY: COLBROOK
 CHECKED BY: COLBROOK

COMPUTER FILE NO.
 TYP163BR

PROJECT 02076
 6/21/05-MDS

GREENE & BRADFORD, INC.
 OF SPRINGFIELD
 REGISTERED PROFESSIONAL ENGINEERS
 LICENSE NO. 12122
 PROFESSIONAL ENGINEERING FIRM NO. 000000
 1011 N. BRADLEY ST., SPRINGFIELD, ILLINOIS 62761
 (618) 264-1200 FAX (618) 264-1201

PLAN	SURVEYED	DATE
NOTE BOOK	PLOTTED	
NO.	BY	
	DATE	
	BY	
	DATE	

PROF. P.L.E.	SURVEYED	DATE
NOTE BOOK	PLOTTED	
NO.	BY	
	DATE	
	BY	
	DATE	

FILE NAME	INDOT\DRAWINGS\TYPE\BR-40P
PLOT SCALE	50' = 1" (AS SHOWN)
PLOT DATE	6/20/2003
PLOT TIME	3:58:42 PM
OPERATOR	msm

IDOTPL50 1"=50' 8/24/98

TYPICAL SECTIONS