


PAVEMENT MARKING PLAN


F.A. RTE.	SECTION	COUNTY	TOTAL SHEETS	SHEET NO.
609	***	ST. CLAIR	46	18
STA. 133+00		TO STA. 143+00		
FED. ROAD DIST. NO.		ILLINOIS FED. AID PROJECT		
*** SEC. 76-3BR				
CONTRACT NO. 76268				

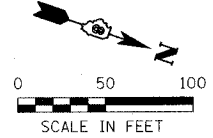

PLAN	SURVEYED	BY	DATE
NOTE BOOK NO.	ADJUSTMENT CHECKED		
	FIELD NOTES CHECKED		
	FIELD FILE NAME		

PROFILE	SURVEYED	BY	DATE
NOTE BOOK NO.	GRADES CHECKED		
	SK. NOTES		
	STRUCTURE INSTANT'S CHG		

FILE NAME = #FILES
 PLOT DIR = #PLOTTERS
 PLOT DATE = 6/30/2005
 OPERATOR = #PLOTKS

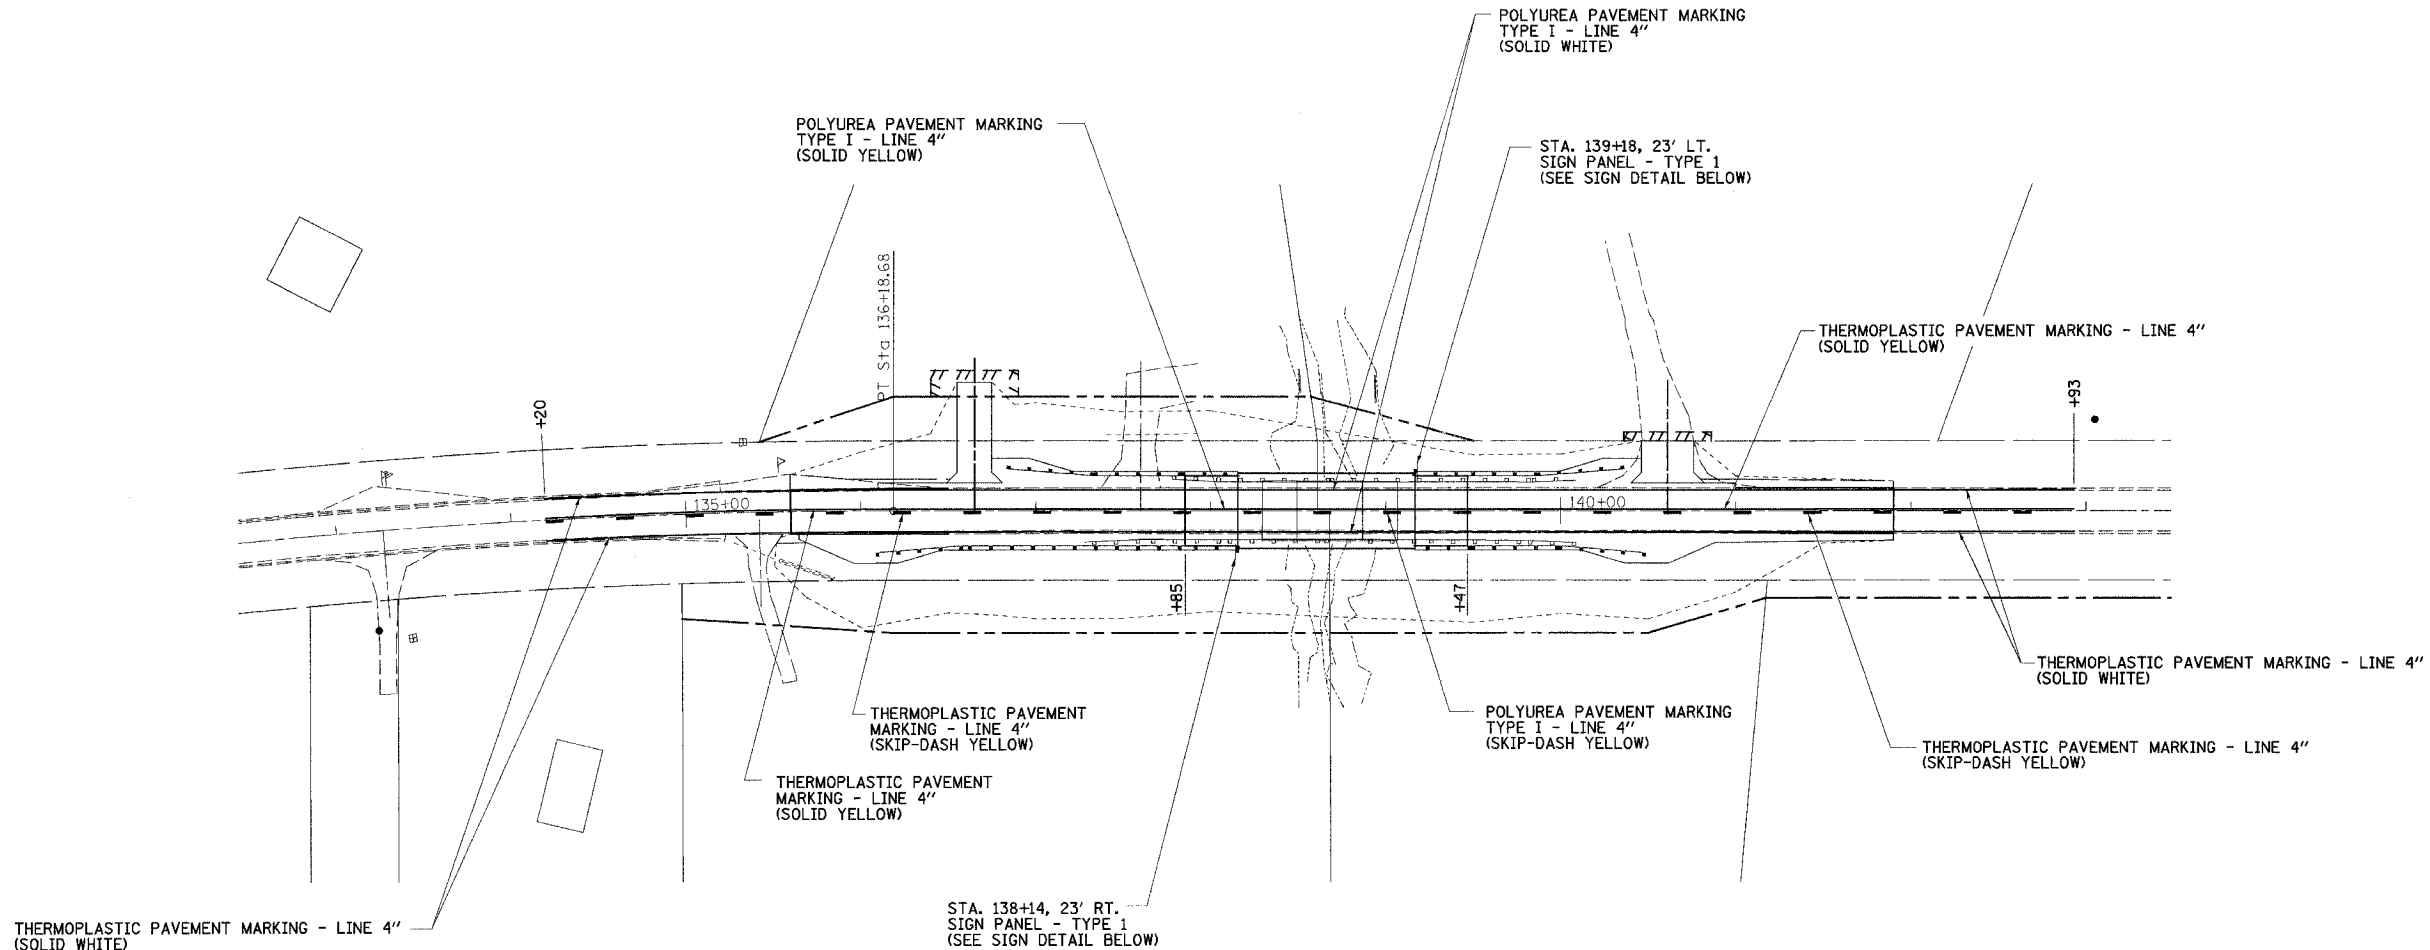

LEGEND

- TEMPORARY DITCH CHECK
- PERIMETER EROSION BARRIER
- INLET AND PIPE PROTECTION
- CONSTRUCTION LIMITS
- STONE RIPRAP, CLASS A4



3.0" Radius, 1.0" Border, White on Green;
 [PRAIRIE] D; [DU PONT] D;
 [CREEK] D;

SIGN DETAIL

REVISIONS	
NAME	DATE

ILLINOIS DEPARTMENT OF TRANSPORTATION
PAVEMENT MARKING PLAN
 FAP 609 (IL. RTE. 163)
 SECTION 76-3BR
 ST. CLAIR COUNTY

SCALE: VERT. _____
 HORIZ. _____
 DATE: 10/11/04

DRAWN BY: SUTHEARD
 DESIGNED BY: COLBROOK
 CHECKED BY: COLBROOK

COMPUTER FILE NO.
 MKG163BR

PROJECT 02076
 6/30/05-MDS

GREENE & BRADFORD, INC.
 OF SPRINGFIELD
 CONSULTING ENGINEERS
 1001 W. MONROE ST., SUITE 200
 SPRINGFIELD, ILLINOIS 62761
 PHONE: 217.223.8800 FAX: 217.223.8801
 WWW: WWW.GRENEANDBRADFORD.COM