

F.A. RTE.	SECTION	COUNTY	TOTAL SHEETS	SHEET NO.
609	76-3BR	ST. CLAIR	46	37
STA.		TO STA.		
FED. ROAD DIST. NO.	ILLINOIS	FED. AID PROJECT		

CONTRACT 76268


IL 163 OVER PRAIRE DUPONT CREEK



Notes

- All signs required will be supplied to the contractor by I.D.O.T.
- The contractor shall furnish the posts and erect signs at the locations shown on this sheet, as directed by the R.E./R.T. The posts shall remain the property of the contractor.
- The contractor shall give Illinois Department of Transportation, Bureau of Operations two weeks notice for signs. The contractor shall pick up the signs at the T.M. building in Fairview Hgts., and return them upon completion of the contract.
- The above noted work shall be paid for at the contract unit price, Lump Sum, for Wide Load Signing and no other compensation will be allowed.
- Sign spacing will be 400' or to fit field conditions.
- The height to the bottom of the lowest sign shall not be less than 6'.
- Remove Wide Load Signing after Stage 1

- The contractor shall give Illinois Department of Transportation, Bureau of Operations two weeks notice for signs. The contractor shall pick up the signs at the T.M. building in Fairview Hgts., and return them upon completion of the contract.
- The above noted work shall be paid for at the contract unit price, Lump Sum, for Wide Load Signing and no other compensation will be allowed.
- Sign spacing will be 400' or to fit field conditions.
- The height to the bottom of the lowest sign shall not be less than 6'.
- Remove Wide Load Signing after Stage 1

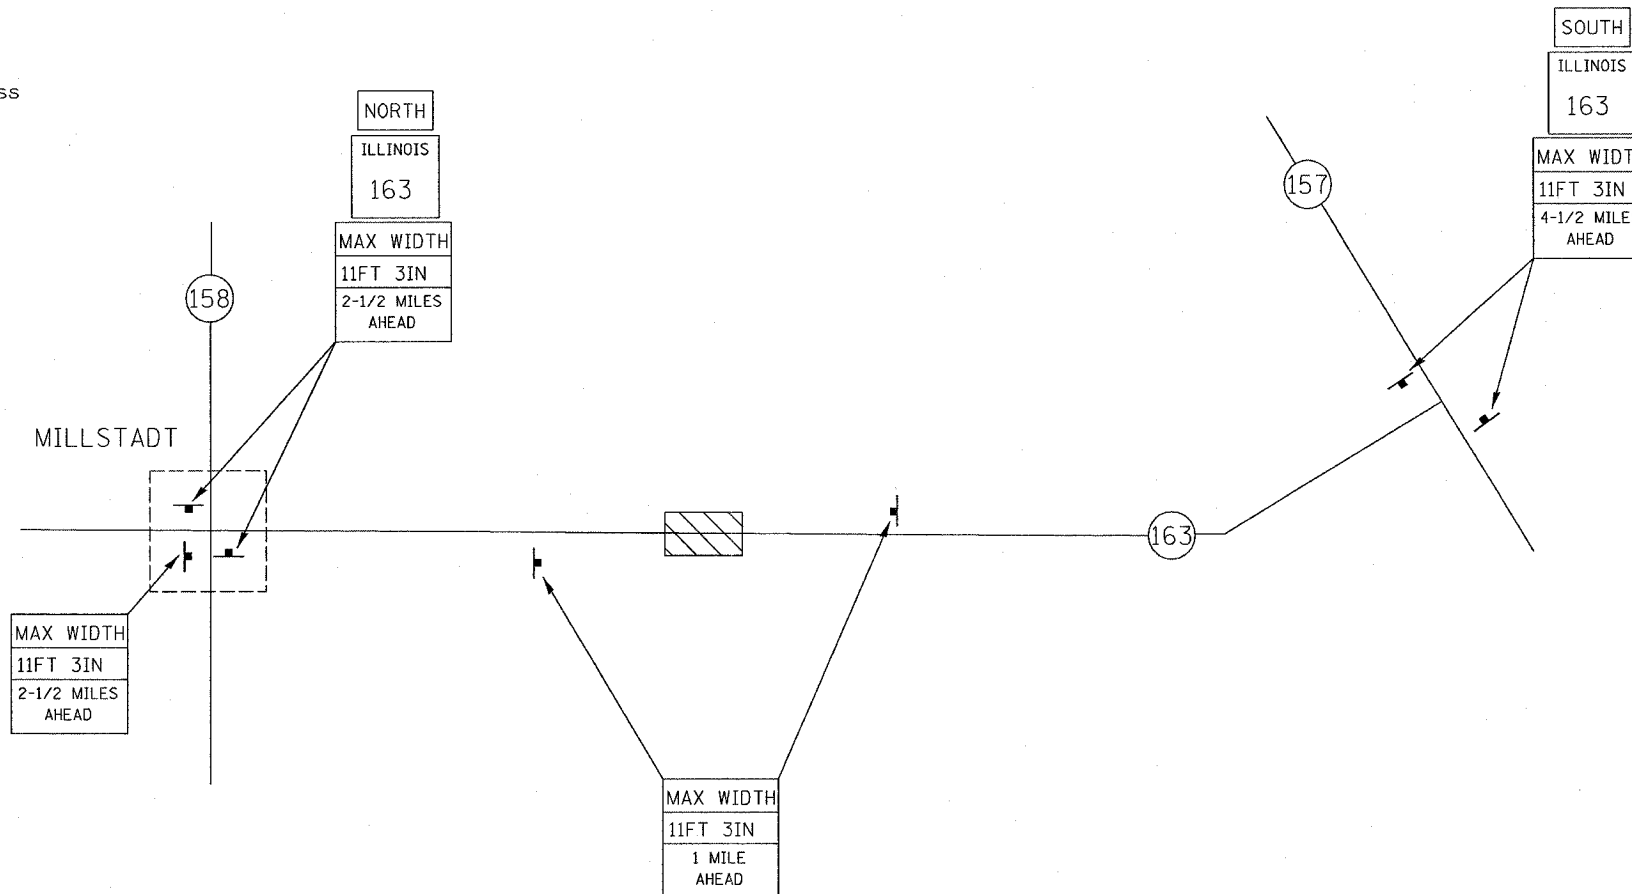

MAX WIDTH
11FT 3IN
4-1/2 MILES
AHEAD (2)

MAX WIDTH
11FT 3IN
2-1/2 MILES
AHEAD (3)

MAX WIDTH
11FT 3IN
1 MILE
AHEAD (2)

ILLINOIS
163 (4)

NORTH (2)

SOUTH (2)

REVISIONS		NAME	DATE
NO.	DESCRIPTION		

ILLINOIS DEPARTMENT OF TRANSPORTATION
WIDE LOAD SIGN DETAIL
FAP ROUTE 609
SECTION 76-3BR
ST. CLAIR COUNTY

SCALE: VERT. _____
HORIZ. _____
DATE _____

DRAWN BY _____
CHECKED BY _____

PLOT DATE = 9/1/2005
FILE NAME = c:\p\proj\p\18599\plan\18599a.dgn
PLOT SCALE = 5/8" = 1' / IN.
REFERENCE = #REF#