



F.A.P. RTE.	SECTION	COUNTY	TOTAL SHEETS	SHEET NO.
609	***	ST. CLAIR	46	39
STA.	TO STA.			
FED. ROAD DIST. NO.	ILLINOIS	FED. AID PROJECT		
*** SEC. 76-3BR				
CONTRACT NO. 76268				

PLAN	DATE
NO.	
BY	
CHECKED	
DATE	

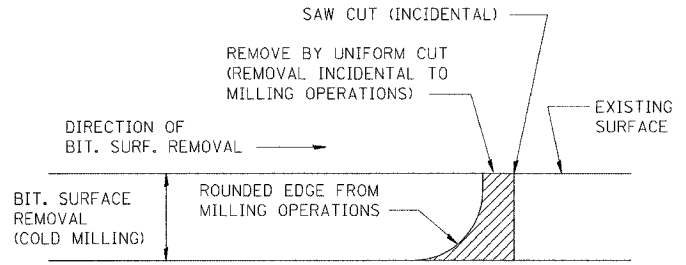

NOTE: WHEN MILLING OPERATIONS PRODUCE A ROUNDED EDGE, THEN A SAW CUT SHALL BE USED TO MANUFACTURE A PERPENDICULAR EDGE AS SHOWN IN THE DETAIL. THE ENGINEER SHALL BE THE SOLE JUDGE CONCERNING THE USE OF THIS DETAIL.

BITUMINOUS DETAIL AT BUTT JOINTS

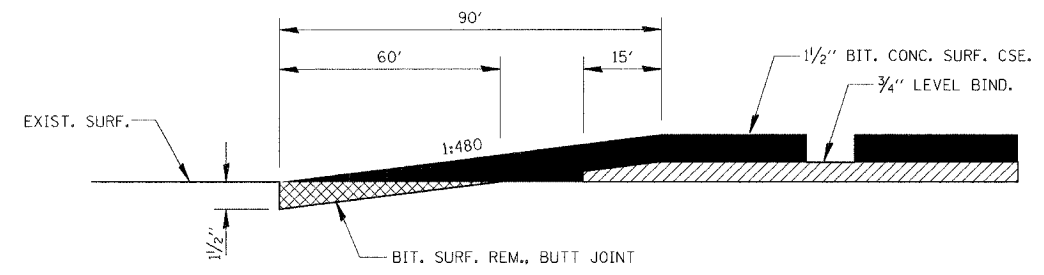

PROFILE	DATE
NO.	
BY	
CHECKED	
DATE	

FILE NAME = I:\2005\DRAWINGS\SP163BR.dgn
 PLOT DATE = 8/24/98
 PLOT BY = MRP-KB

IDOTPL50 1"=50' 8/24/98

REVISIONS	
NAME	DATE

ILLINOIS DEPARTMENT OF TRANSPORTATION
BITUMINOUS BUTT JOINT DETAILS
 FAP 609 (IL RTE. 163)
 SECTION 76-3BR
 ST. CLAIR COUNTY

SCALE: VERT. _____
 HORIZ. _____
 DATE: 2/22/05

DRAWN BY: SUTHEARD
 DESIGNED BY: COLBROOK
 CHECKED BY: COLBROOK

GREENE & BRADFORD, INC.
 OF SPRINGFIELD
 CONSULTING ENGINEERS
 300 CENTERVILLE DRIVE
 SPRINGFIELD, ILLINOIS 62707
 TEL: 217/373-8844

COMPUTER FILE NO.
 SPL163BR
 PROJECT: 02076
 2/22/05-MDS

DETAILS