


F.A.P. NO.	SECTION	COUNTY	TOTAL SHEETS	SHEET NO.
609	***	ST. CLAIR	46	40
STA. 135+00.00		TO STA. 135+50.00		
FED. ROAD DIST. NO.	ILLINOIS	FED. AID PROJECT		
*** SEC. 76-3BR CONTRACT NO. 76268				

FINI	SURVEYED	DATE
NO.	PLOTTED	
	TEMPLATE	
	NOTE BOOK	
	AREAS CHECKED	

ORIGINAL	SURVEYED	DATE
NO.	PLOTTED	
	TEMPLATE	
	NOTE BOOK	
	AREAS CHECKED	

FILE NAME = \$FILES\$
 PLOT SCALE = \$PLOTSCALE\$ DRV = \$PLOTTERS\$
 PLOT DATE = \$DATE\$
 PLOT TIME = \$TIME\$
 OPERATOR = \$USER\$

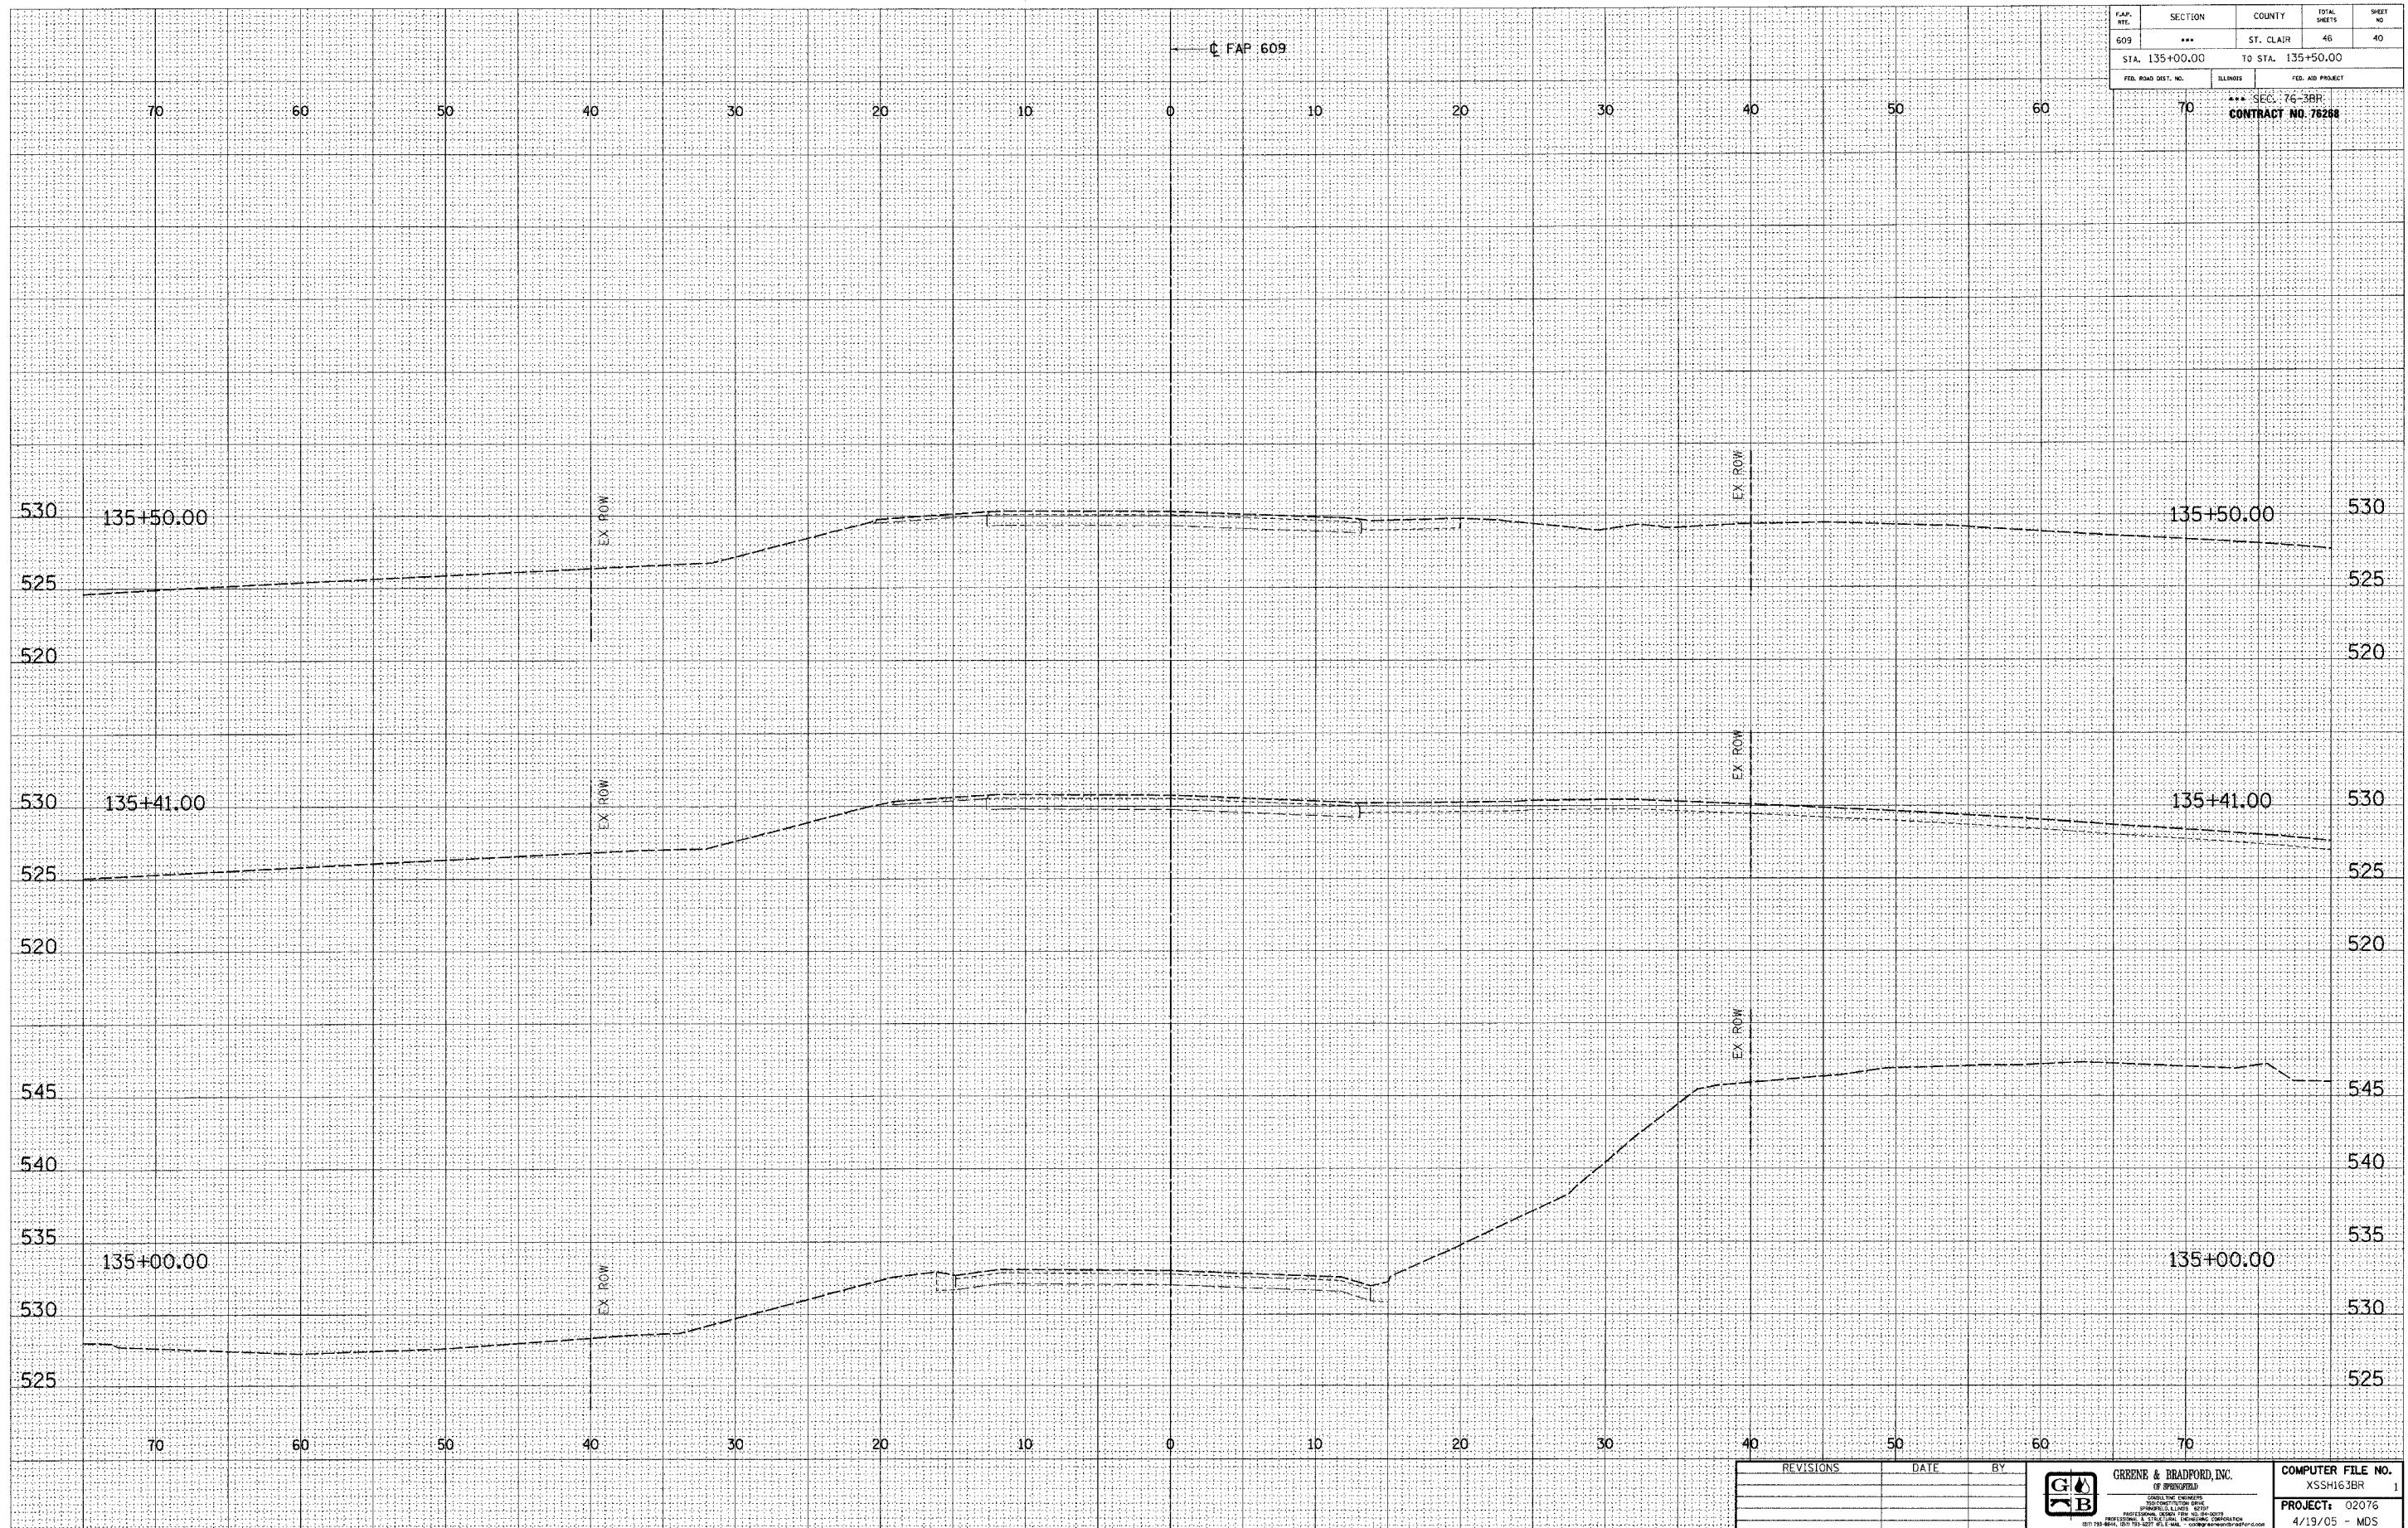

IDOTXSEC-5 1:5 8/07/00

REVISIONS	DATE	BY



COMPUTER FILE NO.
XSSH163BR 1
PROJECT: 02076
4/19/05 - MDS

CROSS SECTIONS